


NOTES: PAVEMENT MARKINGS ARE EXISTING UNLESS OTHERWISE NOTED.
SEE TMP-1A FOR PAVEMENT MARKING SCHEDULE.
SEE ROADWAY PLANS FOR -DTSB- TEMPORARY PAVEMENT.

INSTALL TYPE III BARRICADE AT EXISTING INTERSECTION OF EAST HALIFAX ST., N. SALISBURY ST., AND N. WILMINGTON ST.

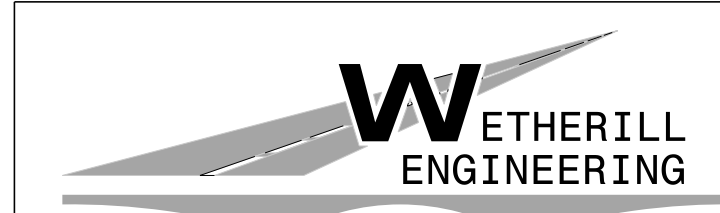


1223 Jones Franklin Rd.
Raleigh, N.C. 27606
License No. F-0377
Bus: 919 851 8077
Fax: 919 851 8107

**DOCUMENT NOT CONSIDERED FINAL
UNLESS ALL SIGNATURES COMPLETED**

APPROVED: _____ DATE: _____

SEAL

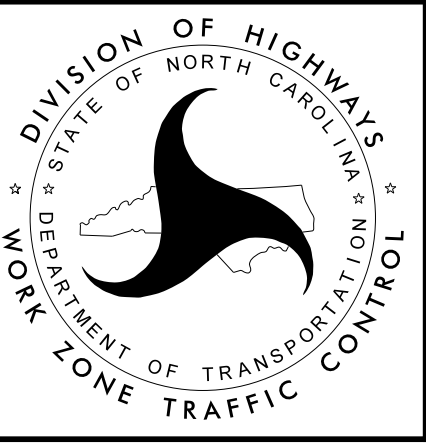

**AREA II - PHASE I
STAGE II BOX CULVERT
-Y1- (W. PEACE ST.)**

2/1/2016 P:\2014\B-5121-B-5317\TrafficControl\Top\Current TMP Files\LANE'S CURRENT\Peace S+\B5121B5317_TC_TMP_Peace_psh22D.dgn User:skennedy