

NOTES: PAVEMENT MARKINGS ARE EXISTING UNLESS OTHERWISE NOTED.
SEE TMP-1A FOR PAVEMENT MARKING SCHEDULE.

**DOCUMENT NOT CONSIDERED FINAL
UNLESS ALL SIGNATURES COMPLETED**


2/1/2016
 P:\2014\B-5121\B-5317\TrafficControl\Top\Current TMP Files\LANE'S CURRENT\Peace S+\B5121\B5317_TC_TMP_Peace_psh34.dgn
 User:skennedy

**WETHERILL
ENGINEERING**

1223 Jones Franklin Rd.
Raleigh, N.C. 27606
License No. F-0377
Bus: 919 851 8077
Fax: 919 851 8107

TRANSPORTATION PLANNING/DESIGN - BRIDGE/STRUCTURE DESIGN
CIVIL/SITE DESIGN - GIS/GPS - CONSTRUCTION OBSERVATION

APPROVED: _____	DATE: _____

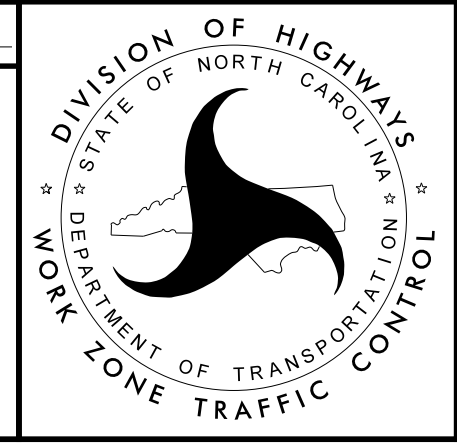

AREA II - PHASE IV
 TEMPORARY TRAFFIC
 CONTROL DETAIL