


NOTES: PAVEMENT MARKINGS ARE EXISTING UNLESS OTHERWISE NOTED.
 SEE TMP-1A FOR PAVEMENT MARKING SCHEDULE.
 SEE SIGNAL PLANS FOR PERMANENT SIGNAL DESIGN.
 SEE PAVEMENT MARKING PLANS FOR FINAL TRAFFIC PATTERN ON PEACE ST.

6/2/2016
 P:\2014\B-5121\B-5317\TrafficControl\Top\Current TMP Files\LANE'S CURRENT\Peace STA\B5121B5317_TC_TMP_Peace_psh38.dgn
 User:rskennedy

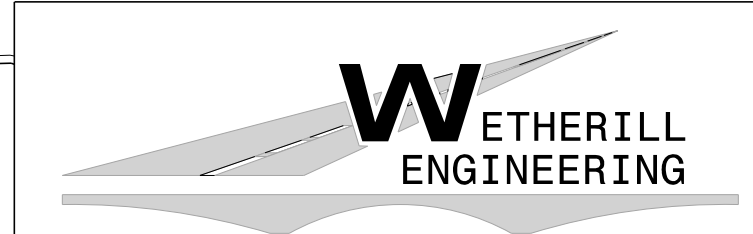


1223 Jones Franklin Rd.
 Raleigh, N.C. 27606
 License No. F-0377
 Bus: 919 851 8077
 Fax: 919 851 8107

TRANSPORTATION PLANNING/DESIGN - BRIDGE/STRUCTURE DESIGN
 CIVIL/SITE DESIGN - GIS/GPS - CONSTRUCTION OBSERVATION

**DOCUMENT NOT CONSIDERED FINAL
 UNLESS ALL SIGNATURES COMPLETED**

APPROVED: _____ DATE: _____

SEAL

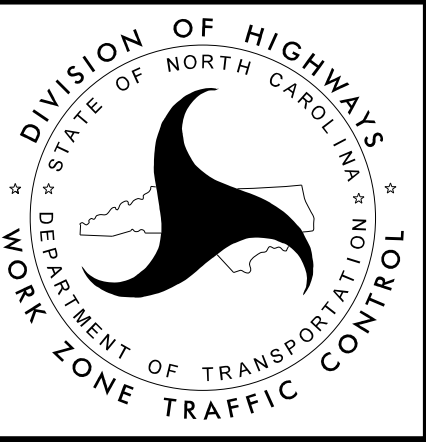

**AREA II - PHASE V
 TEMPORARY TRAFFIC
 CONTROL DETAIL**