


NOTES: PAVEMENT MARKINGS ARE EXISTING UNLESS OTHERWISE NOTED.
SEE TMP-1A FOR PAVEMENT MARKING SCHEDULE.
SEE PAVEMENT MARKING PLANS FOR FINAL MARKINGS ON PEACE ST.
SEE SIGNAL PLANS FOR PERMANENT SIGNAL DESIGN ON PEACE ST.

6/2/2016 P:\2014\B-5121\B-5317\TrafficControl\Top\Current TMP Files\LANE'S CURRENT\Peace St\B5121B5317_TC_TMP_Peace_psh44.dgn User:skennedy

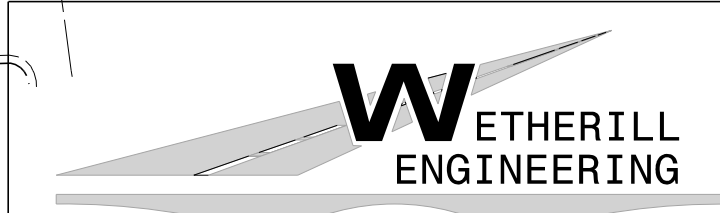


1223 Jones Franklin Rd.
Raleigh, N.C. 27606
License No. F-0377
Bus: 919 851 8077
Fax: 919 851 8107

TRANSPORTATION PLANNING/DESIGN - BRIDGE/STRUCTURE DESIGN
CIVIL/SITE DESIGN - GIS/GPS - CONSTRUCTION OBSERVATION

**DOCUMENT NOT CONSIDERED FINAL
UNLESS ALL SIGNATURES COMPLETED**

APPROVED: _____ DATE: _____

SEAL

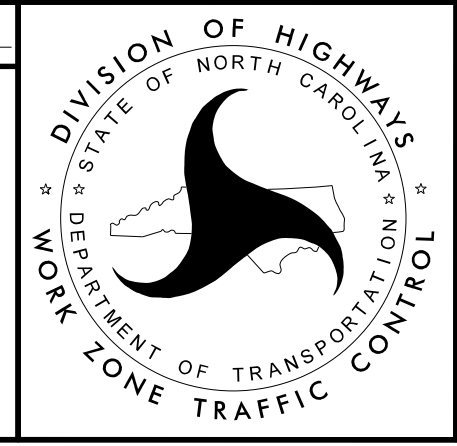

**AREA II-PHASE V
TEMPORARY TRAFFIC
CONTROL DETAIL**