
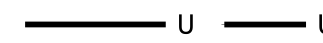


SEE SHEET "SL1" FOR Δ NOTES

LEGEND

-  STREET LIGHT STANDARD PROVIDED AND INSTALLED BY DUKE ENERGY
-  2" PVC CONDUIT FURNISHED BY DUKE ENERGY FOR INSTALLATION ALONG CAPITAL BOULEVARD.

NO.	DATE	REVISION	BY

LIGHTING DESIGN TOLERANCE
 The calculated footcandle light levels in this lighting design are predicted values and are based on specific information that has been supplied to Duke Energy. Any inaccuracies in the supplied information, differences in luminaire installation, lighted area geometry including elevation differences, reflective properties of surrounding surfaces, obstructions (tallies or otherwise) in the lighted area, or lighting from sources other than listed in this design may produce different results from the predicted values. Normal tolerances of voltage, lamp output, and ballast and luminaire manufacture will also affect results.



PROPRIETARY & CONFIDENTIAL
 This document together with the concepts and designs presented herein, presented as an instrument of service, is the sole property of Duke Energy, and is intended only for the specific purpose and prospective client as stated in the title block of this drawing. Any use, copying, reproduction or disclosure of the drawing, design or any information contained herein by the prospective customer or other entities, including without limitation, architects, engineers, or equipment manufacturers is hereby expressly prohibited and shall not be permitted absent prior written consent from, and payment of compensation to Duke Energy. Duke Energy disclaims any liability or responsibility for any unauthorized use of or reliance on this document.

STREET LIGHTING ARRANGEMENT FOR	
CAPITAL BLVD (US 401)	
WADE AVE BRIDGE STREET LIGHT REMOVALS	
Designed by DUKE ENERGY PROGRESS LIGHTING SOLUTIONS	
Reviewed by	STEPHEN SHORT Scale 1" = 50'
Date	5/23/2016 Size Drawing size "D"
Description	N/A
Drawing No.	## ##### Sit. 2 OF 2

NORTH CAROLINA
 DEPARTMENT OF TRANSPORTATION
 ROADWAY DESIGN LIGHTING/ELECTRICAL SECTION

**STREET LIGHTING
 CONDUIT INSTALLATION**

WAKE COUNTY

Drawn By: AB	Approved By:	Dwg No.:
-----------------	--------------	----------