


USE FOR LIGHTING CONSTRUCTION ONLY



PROJECT REFERENCE NO. B-5121/B-5317 SHEET NO. E9

NTS

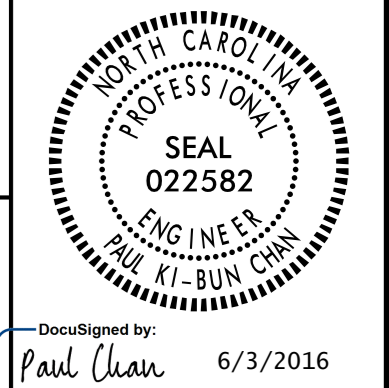

DOCUMENT NOT CONSIDERED FINAL UNLESS ALL SIGNATURES COMPLETED

SEE SHEET "E8" FOR Δ NOTES

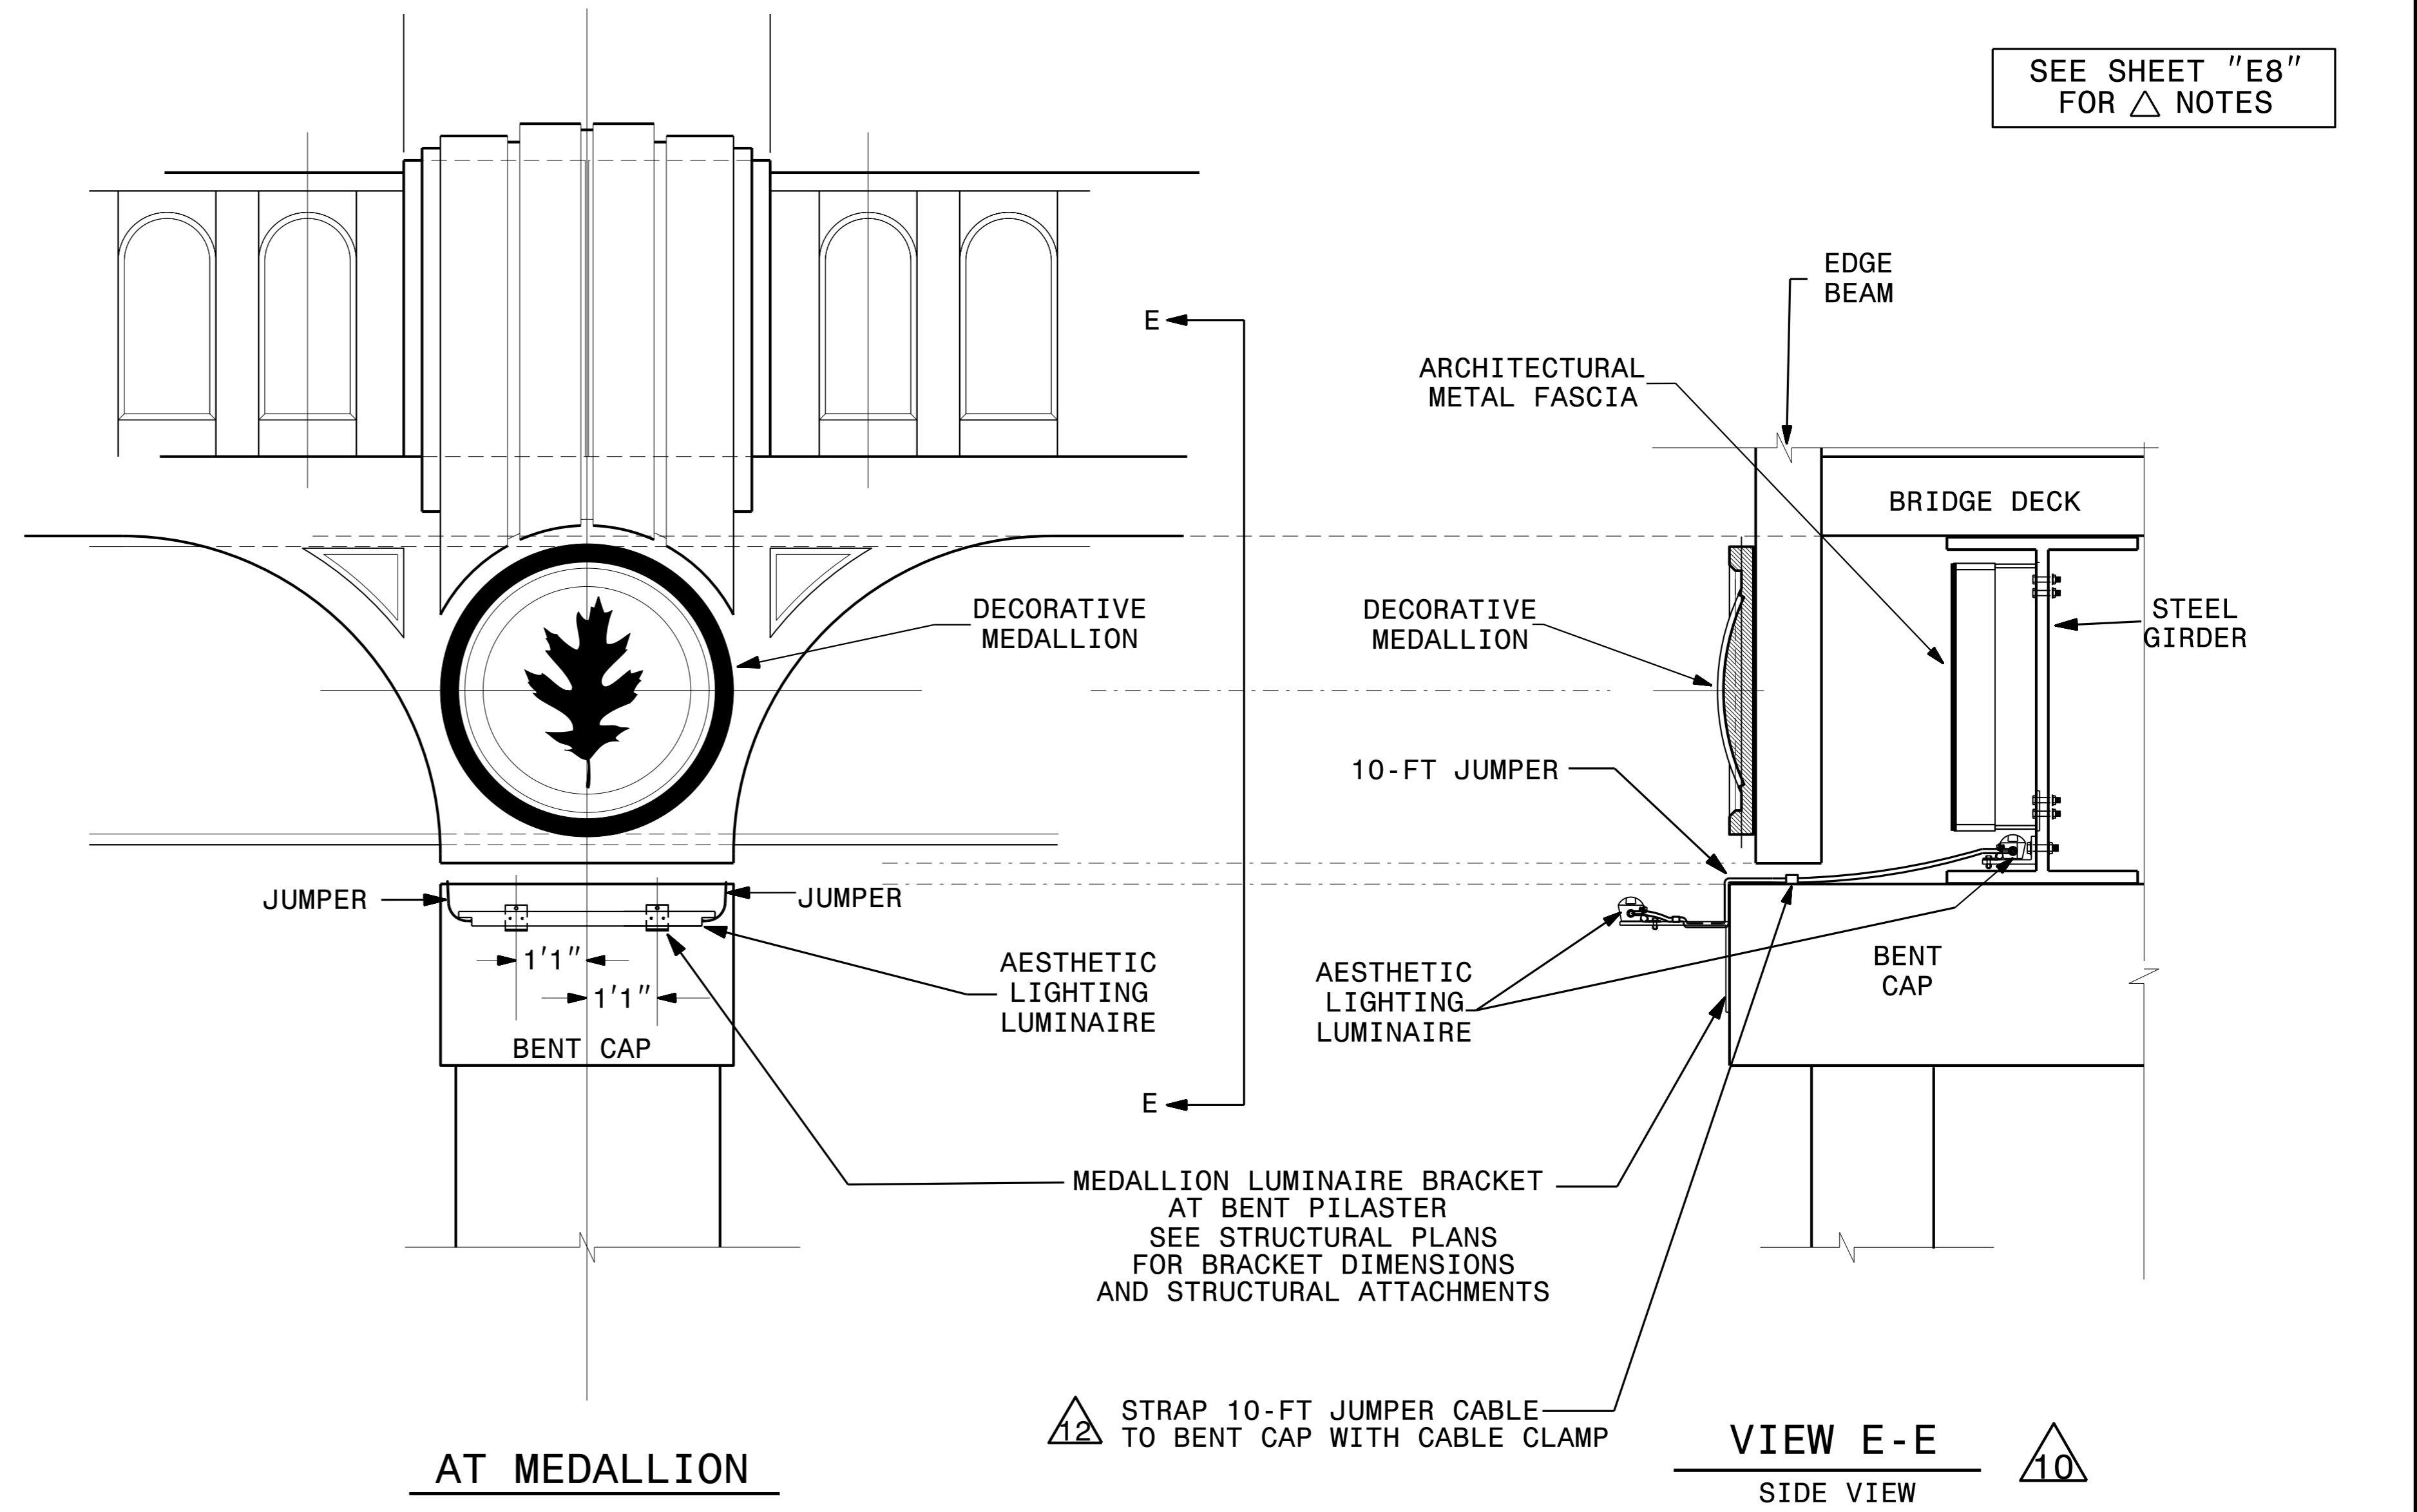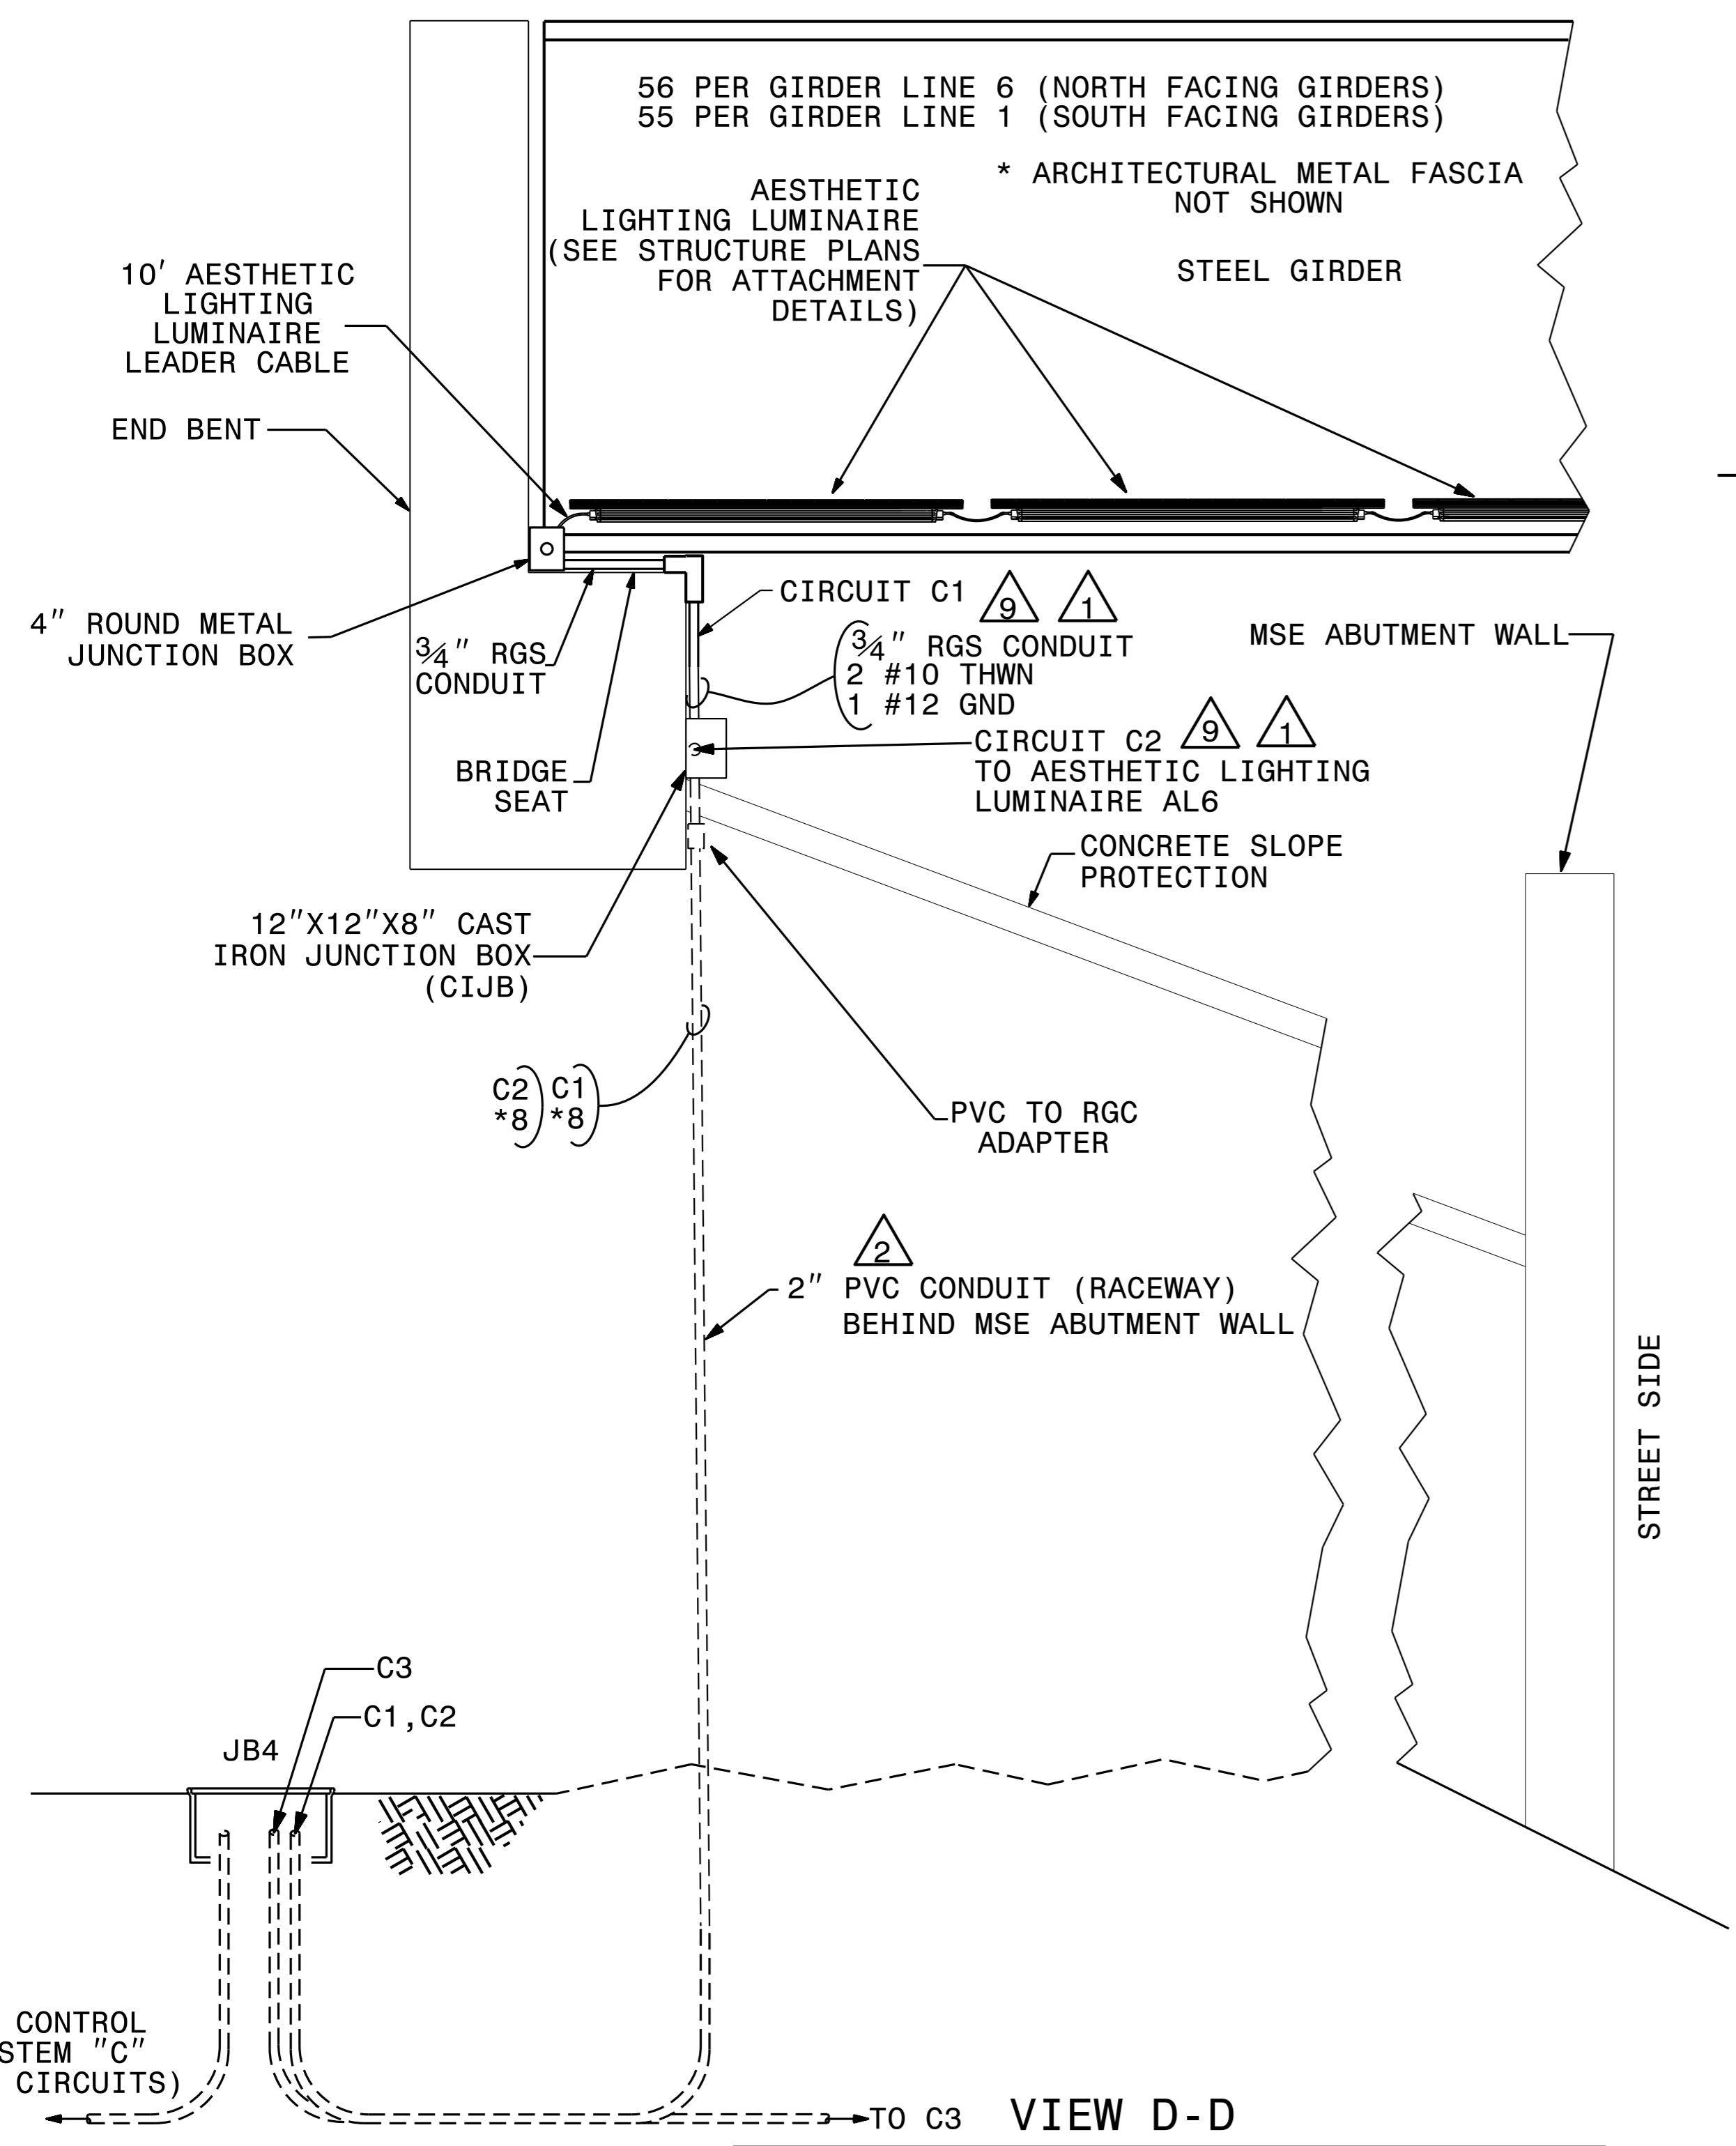

DRAWN BY: AB DATE: \_\_\_\_\_  
 CHECKED BY: PKC DATE: \_\_\_\_\_

03-JUN-2016 10:54  
 \*\*\*\*\*DCN\*\*\*\*\*  
 \*\*\*\*\*USER\*\*\*\*\*

Rev.	Date	Description	Approved
2			
1			

**NORTH CAROLINA**  
**DEPARTMENT OF TRANSPORTATION**  
 ROADWAY DESIGN LIGHTING/ELECTRICAL SECTION

**LIGHTING DETAILS**  
 REPLACE BRIDGE NO.213 OVER  
 WADE AVENUE ON US 70/401  
 (CAPTIAL BOULEVARD)

WAKE COUNTY

Drawn By: AB	Approved By:	Dwg No.:
--------------	--------------	----------