


JENNA M PERTERSON & RAYMOND KEVIN SHORR

NAD 83/NSRS 2007

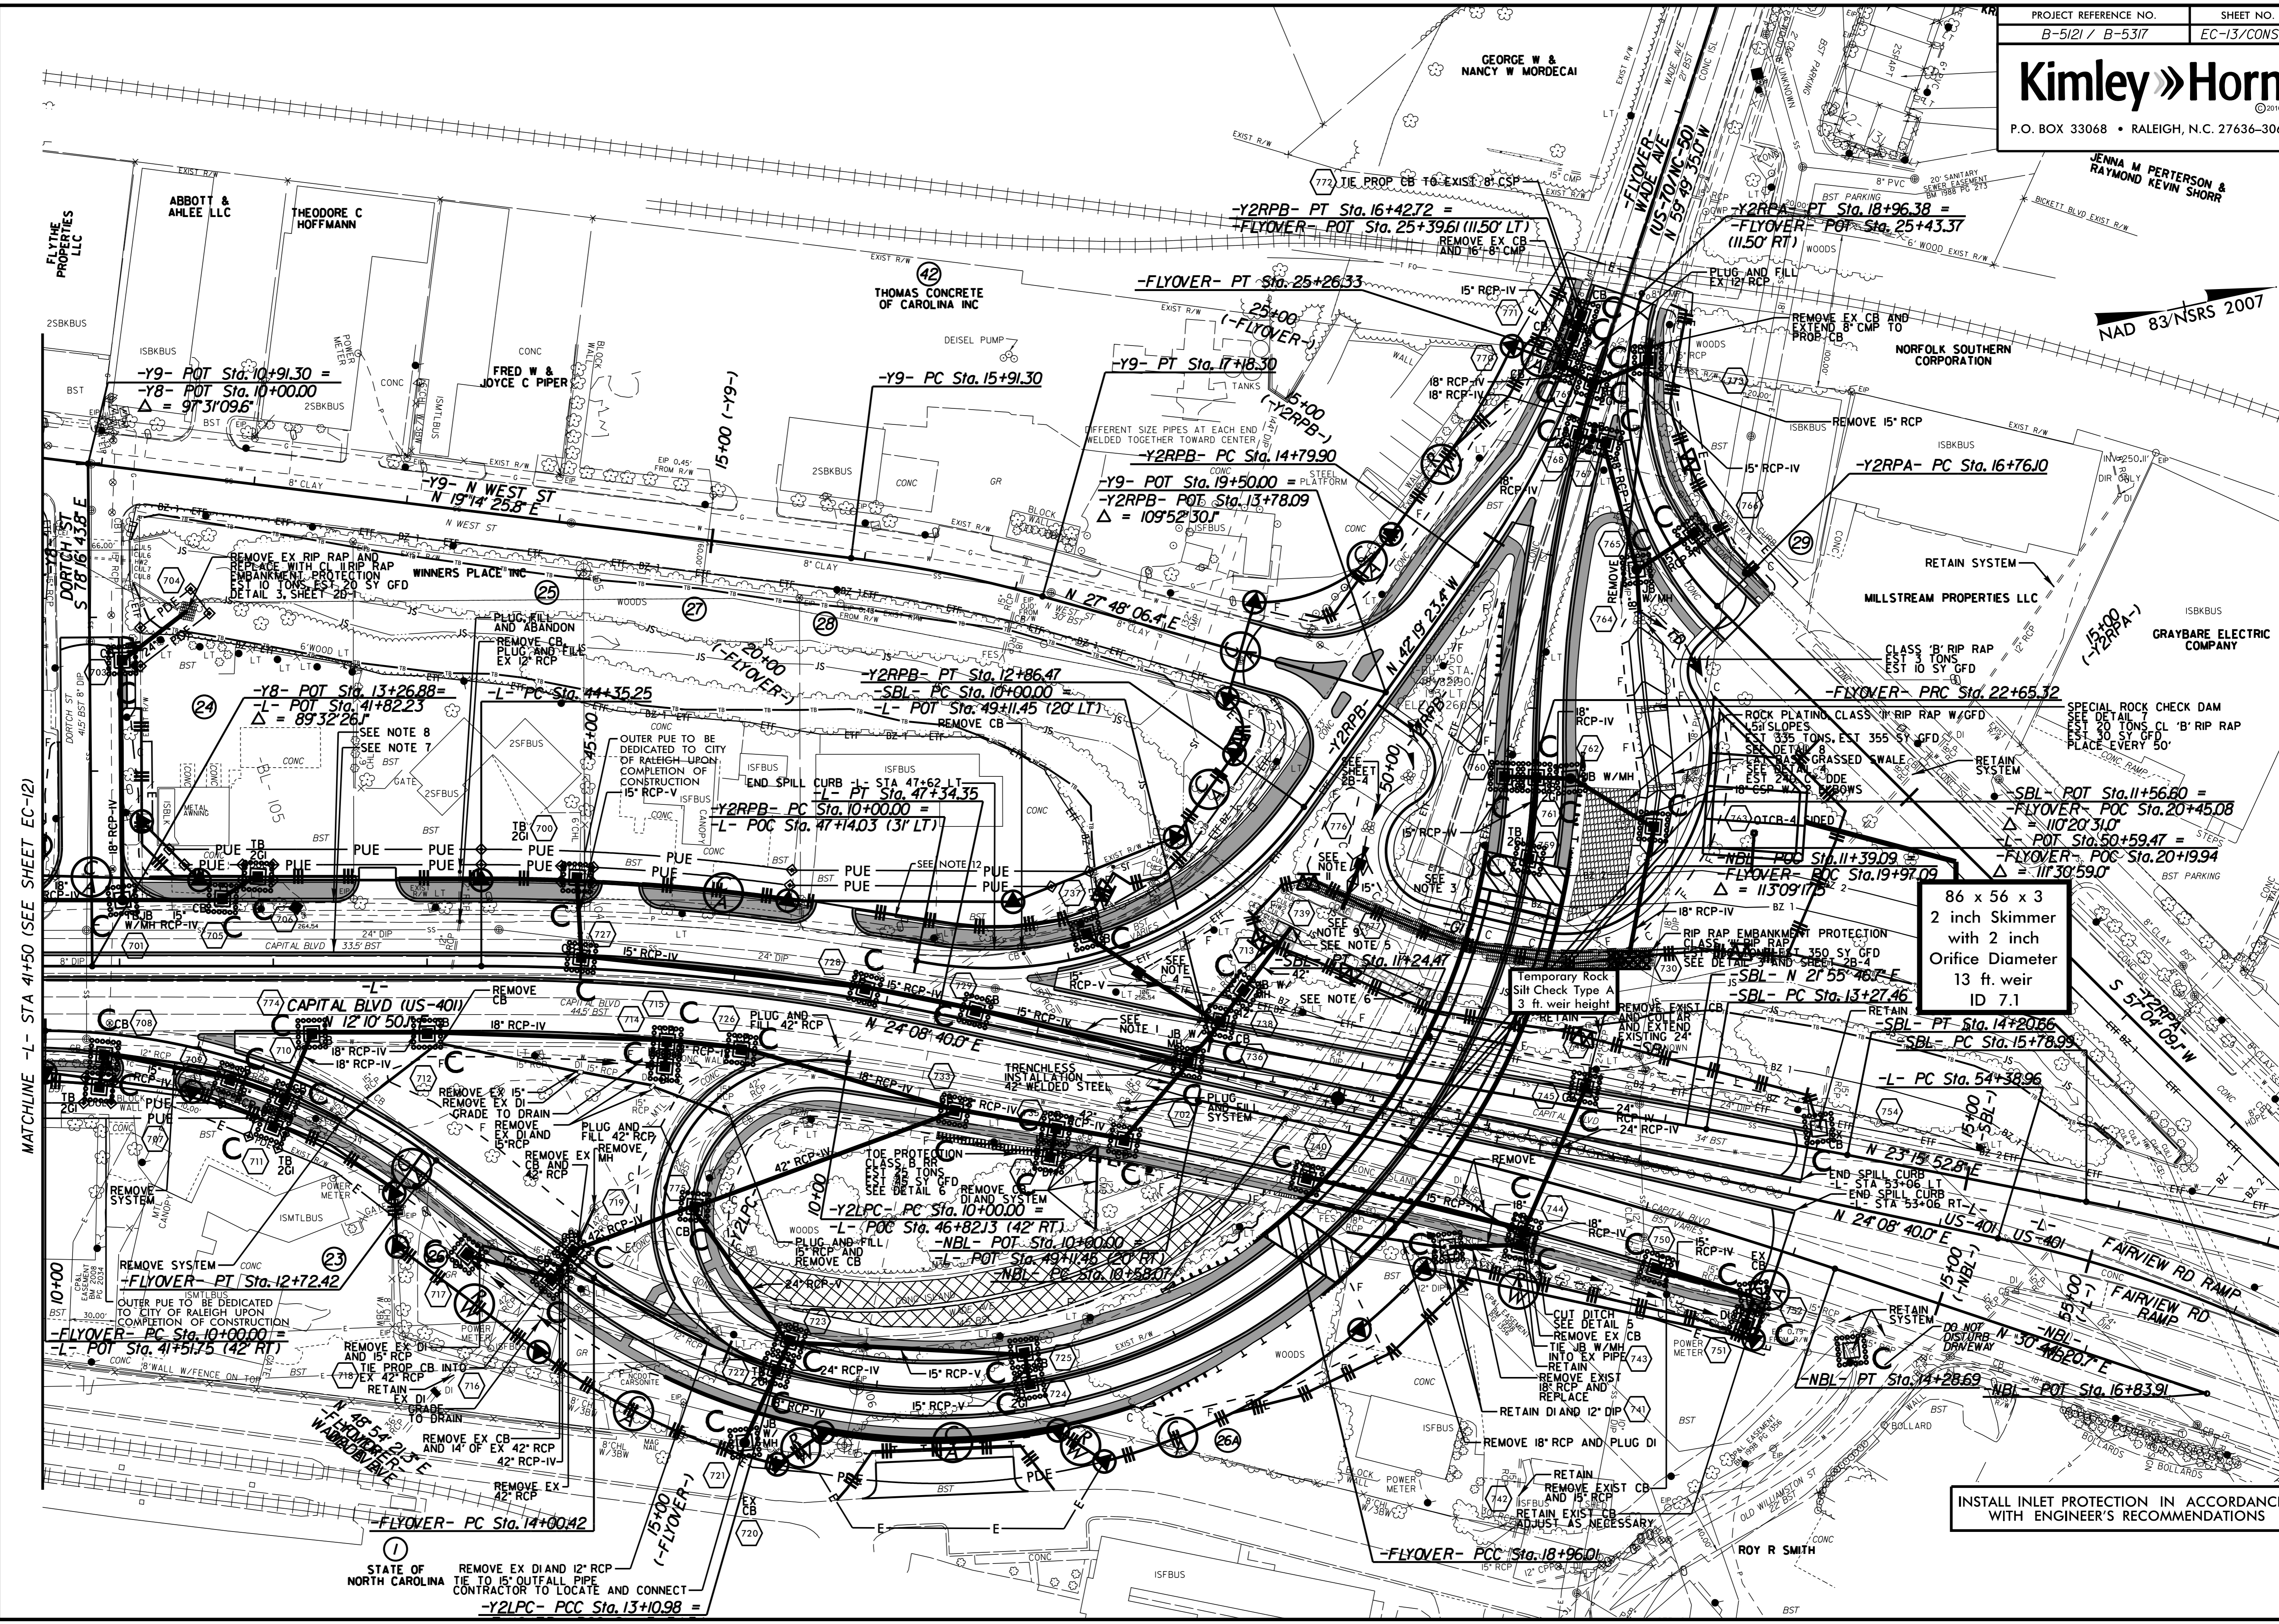

86 x 56 x 3
2 inch Skimmer
with 2 inch
Orifice Diameter
13 ft. weir
ID 7.1

INSTALL INLET PROTECTION IN ACCORDANCE WITH ENGINEER'S RECOMMENDATIONS

REVISIONS

MATCHLINE -L- STA 41+50 (SEE SHEET EC-12)

STATE OF NORTH CAROLINA
REMOVE EX DI AND 12\"/>

5/14/99

1/18/2016