


APPROVED: *Ronald W. King*
DATE: 1/29/2016

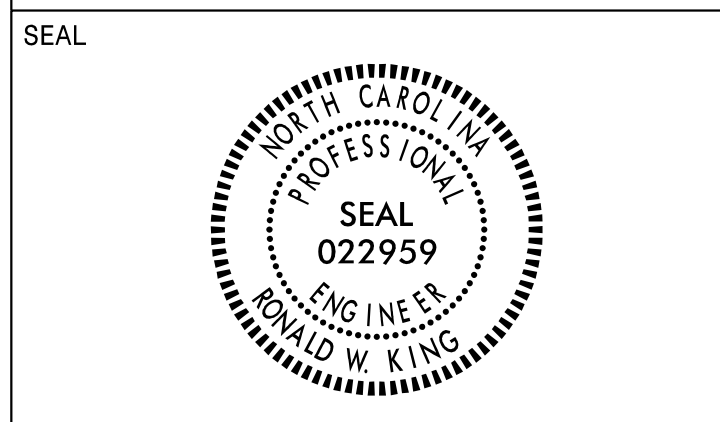

**DOCUMENT NOT CONSIDERED FINAL
UNLESS ALL SIGNATURES COMPLETED**

SIGN NUMBER: 3 BACKG COLOR: Green DESIGN BY: S JOHNS CHECKED BY: R ROACH Dec 16, 2015
 TYPE: A COPY COLOR: White PROJECT ID: B-5121 DIV: 5

QUANTITY: 1 SYMBOL X Y WID HT
 W1_4 32.4 128 36 36
 W1-5-2-24-10C 117.6 128 36 36
 AR_Type A 74 5.3 22.3 35

SIGN WIDTH: 15'-6"
 HEIGHT: 14'-6"
 TOTAL AREA: 224.8 Sq.Ft.

BORDER TYPE: FLUSH
 RECESS: 0"
 WIDTH: 2"
 RADII: 12"

NO. Z BARS: 5 MAT'L: 0.125" (3.2 mm) ALUMINUM
 LENGTH: 178.0

USE NOTES: 1,2,3,4

- Legend and border(except those that are colored black) shall be direct applied Grade A sheeting.
- Background shall be Grade C reflective sheeting.
- Shields; A, B, and C type arrows shall be on 0.032" (0.8mm) aluminum and demountable.
- Bottom panel shall be yellow Grade C sheeting. Legend shall be direct applied black non-reflective sheeting. Yellow panel is: 186" x 36"

YELLOW PANEL
 R=12"
 TH=1.5"
 IN=0.5"

LETTER POSITIONS

Letter spacings are to start of next letter

Series/Size	Text Length
EM 2000	121.3
EM 2000	152
EM 2000	53.8
E 2000	39.5
E 2000	47.9

FILENAME: SignDesigns NORTH CAROLINA D.O.T. SIGN DETAIL

SIGN NUMBER: 4B BACKG COLOR: Green DESIGN BY: S.JOHNS CHECKED BY: R.ROACH Sep 22, 2015
 TYPE: A COPY COLOR: White PROJECT ID: B-5121/B-5317 LOCATION: WAKE CO.-RALEIGH-CAPITAL BLVD DIV: 5

QUANTITY: 1 SYMBOL X Y WID HT
 AR_Type A 17.6 10.1 22.4 35.3

SIGN WIDTH: 19'-0"
 HEIGHT: 4'-0"
 TOTAL AREA: 76.0 Sq.Ft.

BORDER TYPE: FLUSH
 RECESS: 0"
 WIDTH: 2"
 RADII: 6"

NO. Z BARS: 2 MAT'L: 0.125" (3.2 mm) ALUMINUM
 LENGTH: 220.0

USE NOTES: 1,2,3

- Legend and border(except those that are colored black) shall be direct applied Grade A sheeting.
- Background shall be Grade C reflective sheeting.
- Shields; A, B, and C type arrows shall be on 0.032" (0.8mm) aluminum and demountable.

LETTER POSITIONS

Letter spacings are to start of next letter

Series/Size	Text Length
EM 2000	149

FILENAME: SignDesigns NORTH CAROLINA D.O.T. SIGN DETAIL

1/28/2016
 P:\IP\Projects-B\B5121\Traffic\Signing\CADD\Sign_Designs\B5121_B5317_Sgn_3C.dgn
 Users\johns

**TYPE "A" & "B" SIGNS
(OVERHEAD)**