


APPROVED: *Ronald W. King*
DATE: 2/1/2016

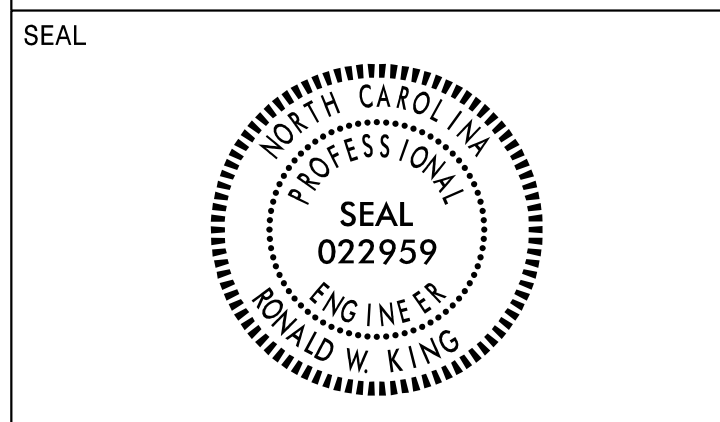

DOCUMENT NOT CONSIDERED FINAL
UNLESS ALL SIGNATURES COMPLETED

SIGN NUMBER: 305
TYPE: D
QUANTITY: 1
SIGN WIDTH: 8'-0"
HEIGHT: 2'-0"
TOTAL AREA: 16.0 Sq.Ft.
BORDER TYPE: FLUSH
RECESS: 0"
WIDTH: 0.75"
RADIUS: 3"
NO. Z BARS:
LENGTH:

BACKG COLOR: Green
COPY COLOR: White

SYMBOL	X	Y	WID	HT
AR_Type D	4.9	13.4	6	9

MAT'L: 0.125" (3.2 mm) ALUMINUM

DESIGN BY: S JOHNS
PROJECT ID: B-5121
CHECKED BY: R ROACH
LOCATION: PEACE ST
Jan 20, 2016
DIV: 5

BORDER R=3" TH=0.75"

USE NOTES: 1,2
1. Legend and border(except those that are colored black) shall be direct applied Grade C sheeting.
2. Background shall be Grade C reflective sheeting.

Spacing Factor is 1 unless specified otherwise

LETTER POSITIONS

Letter spacings are to start of next letter

	C	a	p	i	t	a	l	B	l	v	d	S	o	u	t	h	Series/Size Text Length				
D 2000	20	5	4.6	4.6	1.6	2.8	4.6	1	6	5	1.7	4.7	3.6	6	4.7	4.6	4.2	3.1	3.5	5	71.1
D 2000	38.3	4.4	4.2	5.2	4.1	3.8	4.2	5.2	3.4	23.3											34.5

FILENAME: SignDesigns NORTH CAROLINA D.O.T. SIGN DETAIL

SIGN NUMBER: 307
TYPE: D
QUANTITY: 1
SIGN WIDTH: 4'-6"
HEIGHT: 1'-6"
TOTAL AREA: 6.8 Sq.Ft.
BORDER TYPE: FLUSH
RECESS: 0"
WIDTH: 0.75"
RADIUS: 1.5"
NO. Z BARS:
LENGTH:

BACKG COLOR: Green
COPY COLOR: White

SYMBOL	X	Y	WID	HT
AR_Type D	35.9	1.8	5	7.5

MAT'L: 0.125" (3.2 mm) ALUMINUM

DESIGN BY: S JOHNS
PROJECT ID: B-5121
CHECKED BY: R ROACH
LOCATION: PEACE ST
Feb 01, 2016
DIV: 5

BORDER R=1.5" TH=0.75"

USE NOTES: 1,2
1. Legend and border(except those that are colored black) shall be direct applied Grade C sheeting.
2. Background shall be Grade C reflective sheeting.

Spacing Factor is 1 unless specified otherwise

LETTER POSITIONS

Letter spacings are to start of next letter

	C	a	p	i	t	a	l	B	l	v	d	N	o	r	t	h	Series/Size Text Length
D 2000	4.5	5	4.6	4.6	1.6	2.8	4.6	1	6	5	1.7	4.7	3.6	4.5			45
D 2000	10.6	4.5	4.6	3.8	3.9	3.4	23.2										20.2

FILENAME: SignDesigns NORTH CAROLINA D.O.T. SIGN DETAIL

SIGN NUMBER: 306
TYPE: D
QUANTITY: 1
SIGN WIDTH: 8'-0"
HEIGHT: 1'-6"
TOTAL AREA: 12.0 Sq.Ft.
BORDER TYPE: FLUSH
RECESS: 0"
WIDTH: 0.75"
RADIUS: 1.5"
NO. Z BARS:
LENGTH:

BACKG COLOR: Green
COPY COLOR: White

SYMBOL	X	Y	WID	HT
AR_Type D	5.6	6	6	9

MAT'L: 0.125" (3.2 mm) ALUMINUM

DESIGN BY: S JOHNS
PROJECT ID: B-5121
CHECKED BY: R ROACH
LOCATION: PEACE ST
Jan 20, 2016
DIV: 5

BORDER R=1.5" TH=0.75"

USE NOTES: 1,2
1. Legend and border(except those that are colored black) shall be direct applied Grade C sheeting.
2. Background shall be Grade C reflective sheeting.

Spacing Factor is 1 unless specified otherwise

LETTER POSITIONS

Letter spacings are to start of next letter

	C	a	p	i	t	a	l	B	l	v	d	N	o	r	t	h	Series/Size Text Length				
D 2000	20.6	5	4.6	4.6	1.6	2.8	4.6	1	6	5	1.7	4.7	3.6	6	5.2	4.6	2.5	3.1	3.5	5.6	69.8

FILENAME: SignDesigns NORTH CAROLINA D.O.T. SIGN DETAIL

SIGN NUMBER: 308
TYPE: D
QUANTITY: 1
SIGN WIDTH: 8'-0"
HEIGHT: 3'-0"
TOTAL AREA: 24.0 Sq.Ft.
BORDER TYPE: FLUSH
RECESS: 0"
WIDTH: 0.75"
RADIUS: 1.5"
NO. Z BARS:
LENGTH:

BACKG COLOR: Green / Green
COPY COLOR: White

SYMBOL	X	Y	WID	HT
AR_Type D	7.1	24	6	9
AR_Type D	82.1	8	6	9

MAT'L: 0.125" (3.2 mm) ALUMINUM

DESIGN BY: S JOHNS
PROJECT ID: B-5121
CHECKED BY: R ROACH
LOCATION: PEACE ST
Jan 25, 2016
DIV: 5

BORDER R=1.5" TH=0.75"

USE NOTES: 1,2
1. Legend and border(except those that are colored black) shall be direct applied Grade C sheeting.
2. Background shall be Grade C reflective sheeting.

Spacing Factor is 1 unless specified otherwise

LETTER POSITIONS

Letter spacings are to start of next letter

	C	a	p	i	t	a	l	B	l	v	d	N	o	r	t	h	Series/Size Text Length				
D 2000	19.1	5	4.6	4.6	1.6	2.8	4.6	1	6	5	1.7	4.7	3.6	6	5.2	4.6	2.5	3.1	3.5	7.1	69.8
D 2000	4.9	5	4.6	4.6	1.6	2.8	4.6	1	6	5	1.7	4.7	3.6	6	4.7	4.6	4.2	3.1	3.5	20	71.1
D 2000	23.2	4.4	4.2	5.2	4.1	3.8	4.2	5.2	3.4	38.3											34.5

FILENAME: SignDesigns NORTH CAROLINA D.O.T. SIGN DETAIL

2/1/2016 P:\TIP-Projects-B\B5121\Traffic\Signing\CADD\Sign_Designs\B5121_B5317_Sgn_3H.dgn Users\sjohns

TYPE "D" SIGNS