


APPROVED: *Ronald W. King*  
0895D7A867C4DC...  
 DATE: 2/1/2016



**DOCUMENT NOT CONSIDERED FINAL  
 UNLESS ALL SIGNATURES COMPLETED**

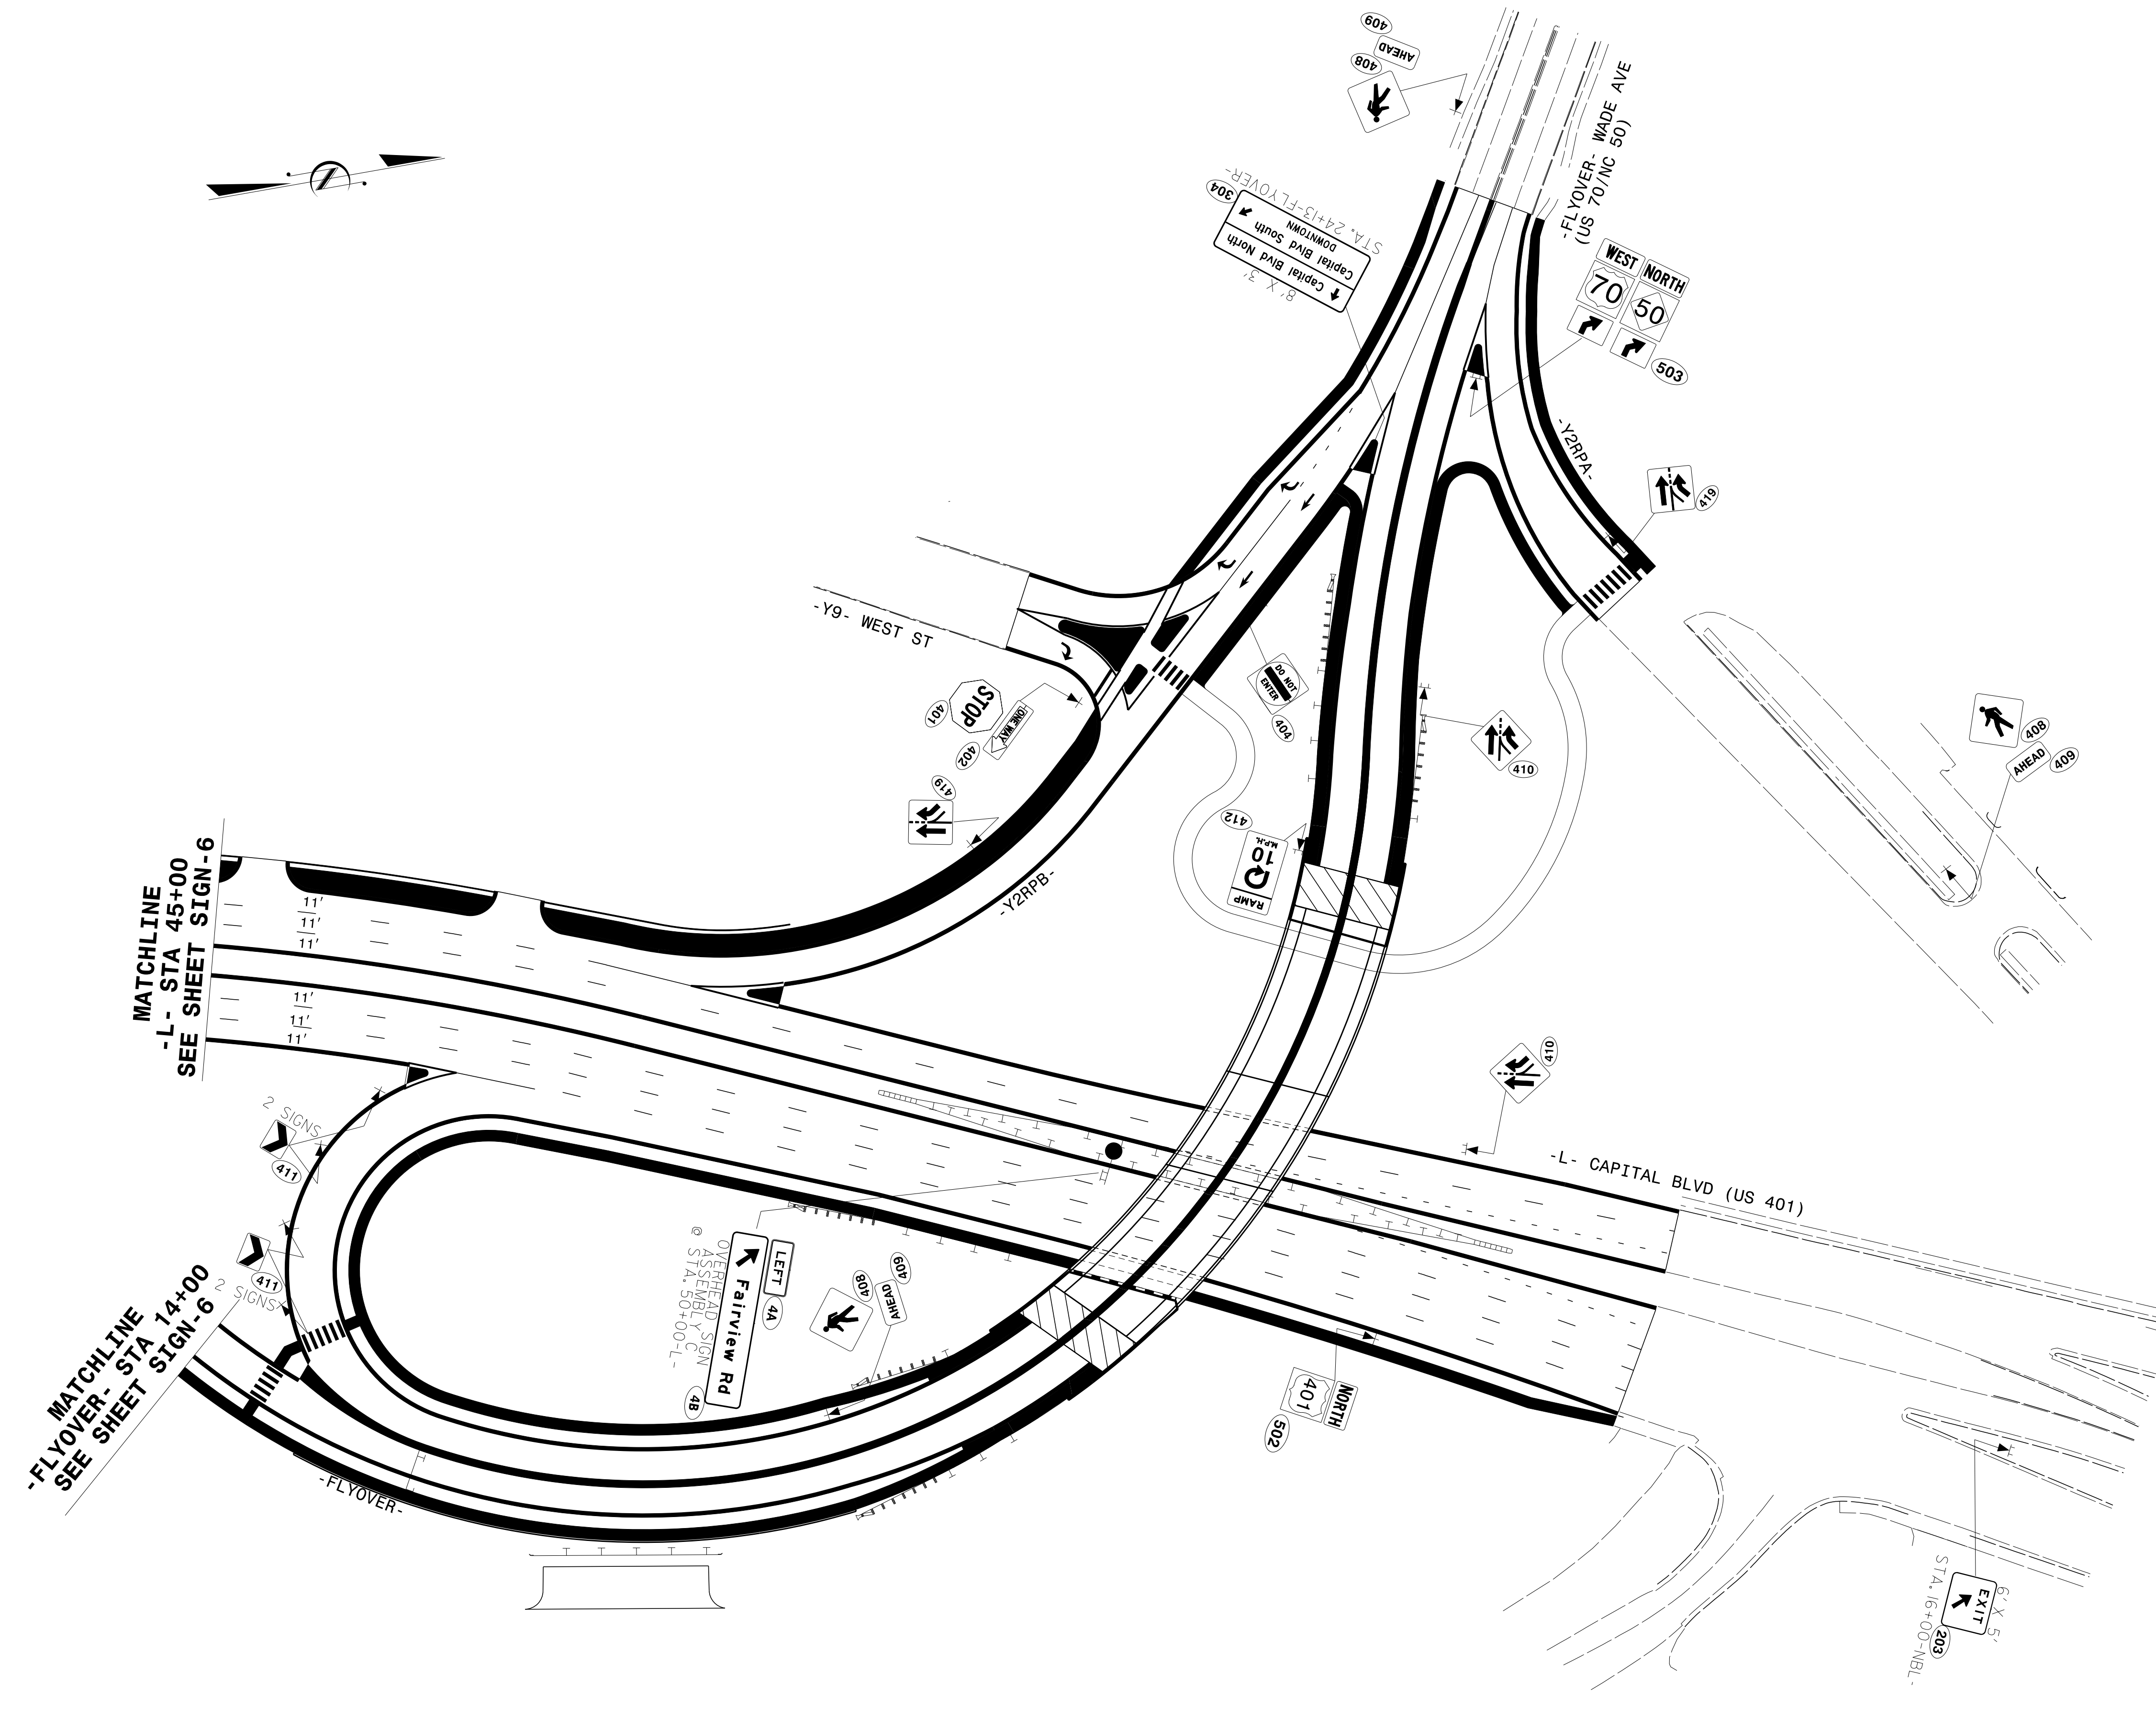

2/1/2016  
 P:\TIP\Projects-B\B5121\Traffic\Signing\CADD\Signing Layout Plans\B-5121\B-5317\_Sgn\_7.dgn  
 Users\johns

**PROPOSED SIGNING DETAIL**