


NOTES:

1. REMOVE RADIO EQUIPMENT FROM PEACE ST @ CAPITAL BLVD RAMPS (05-1642) AND PEACE ST @ SALISBURY ST (R-421). RETURN RADIO, ANTENNA, MOUNTING HARDWARE AND LIGHTNING ARRESTOR TO THE ENGINEER.

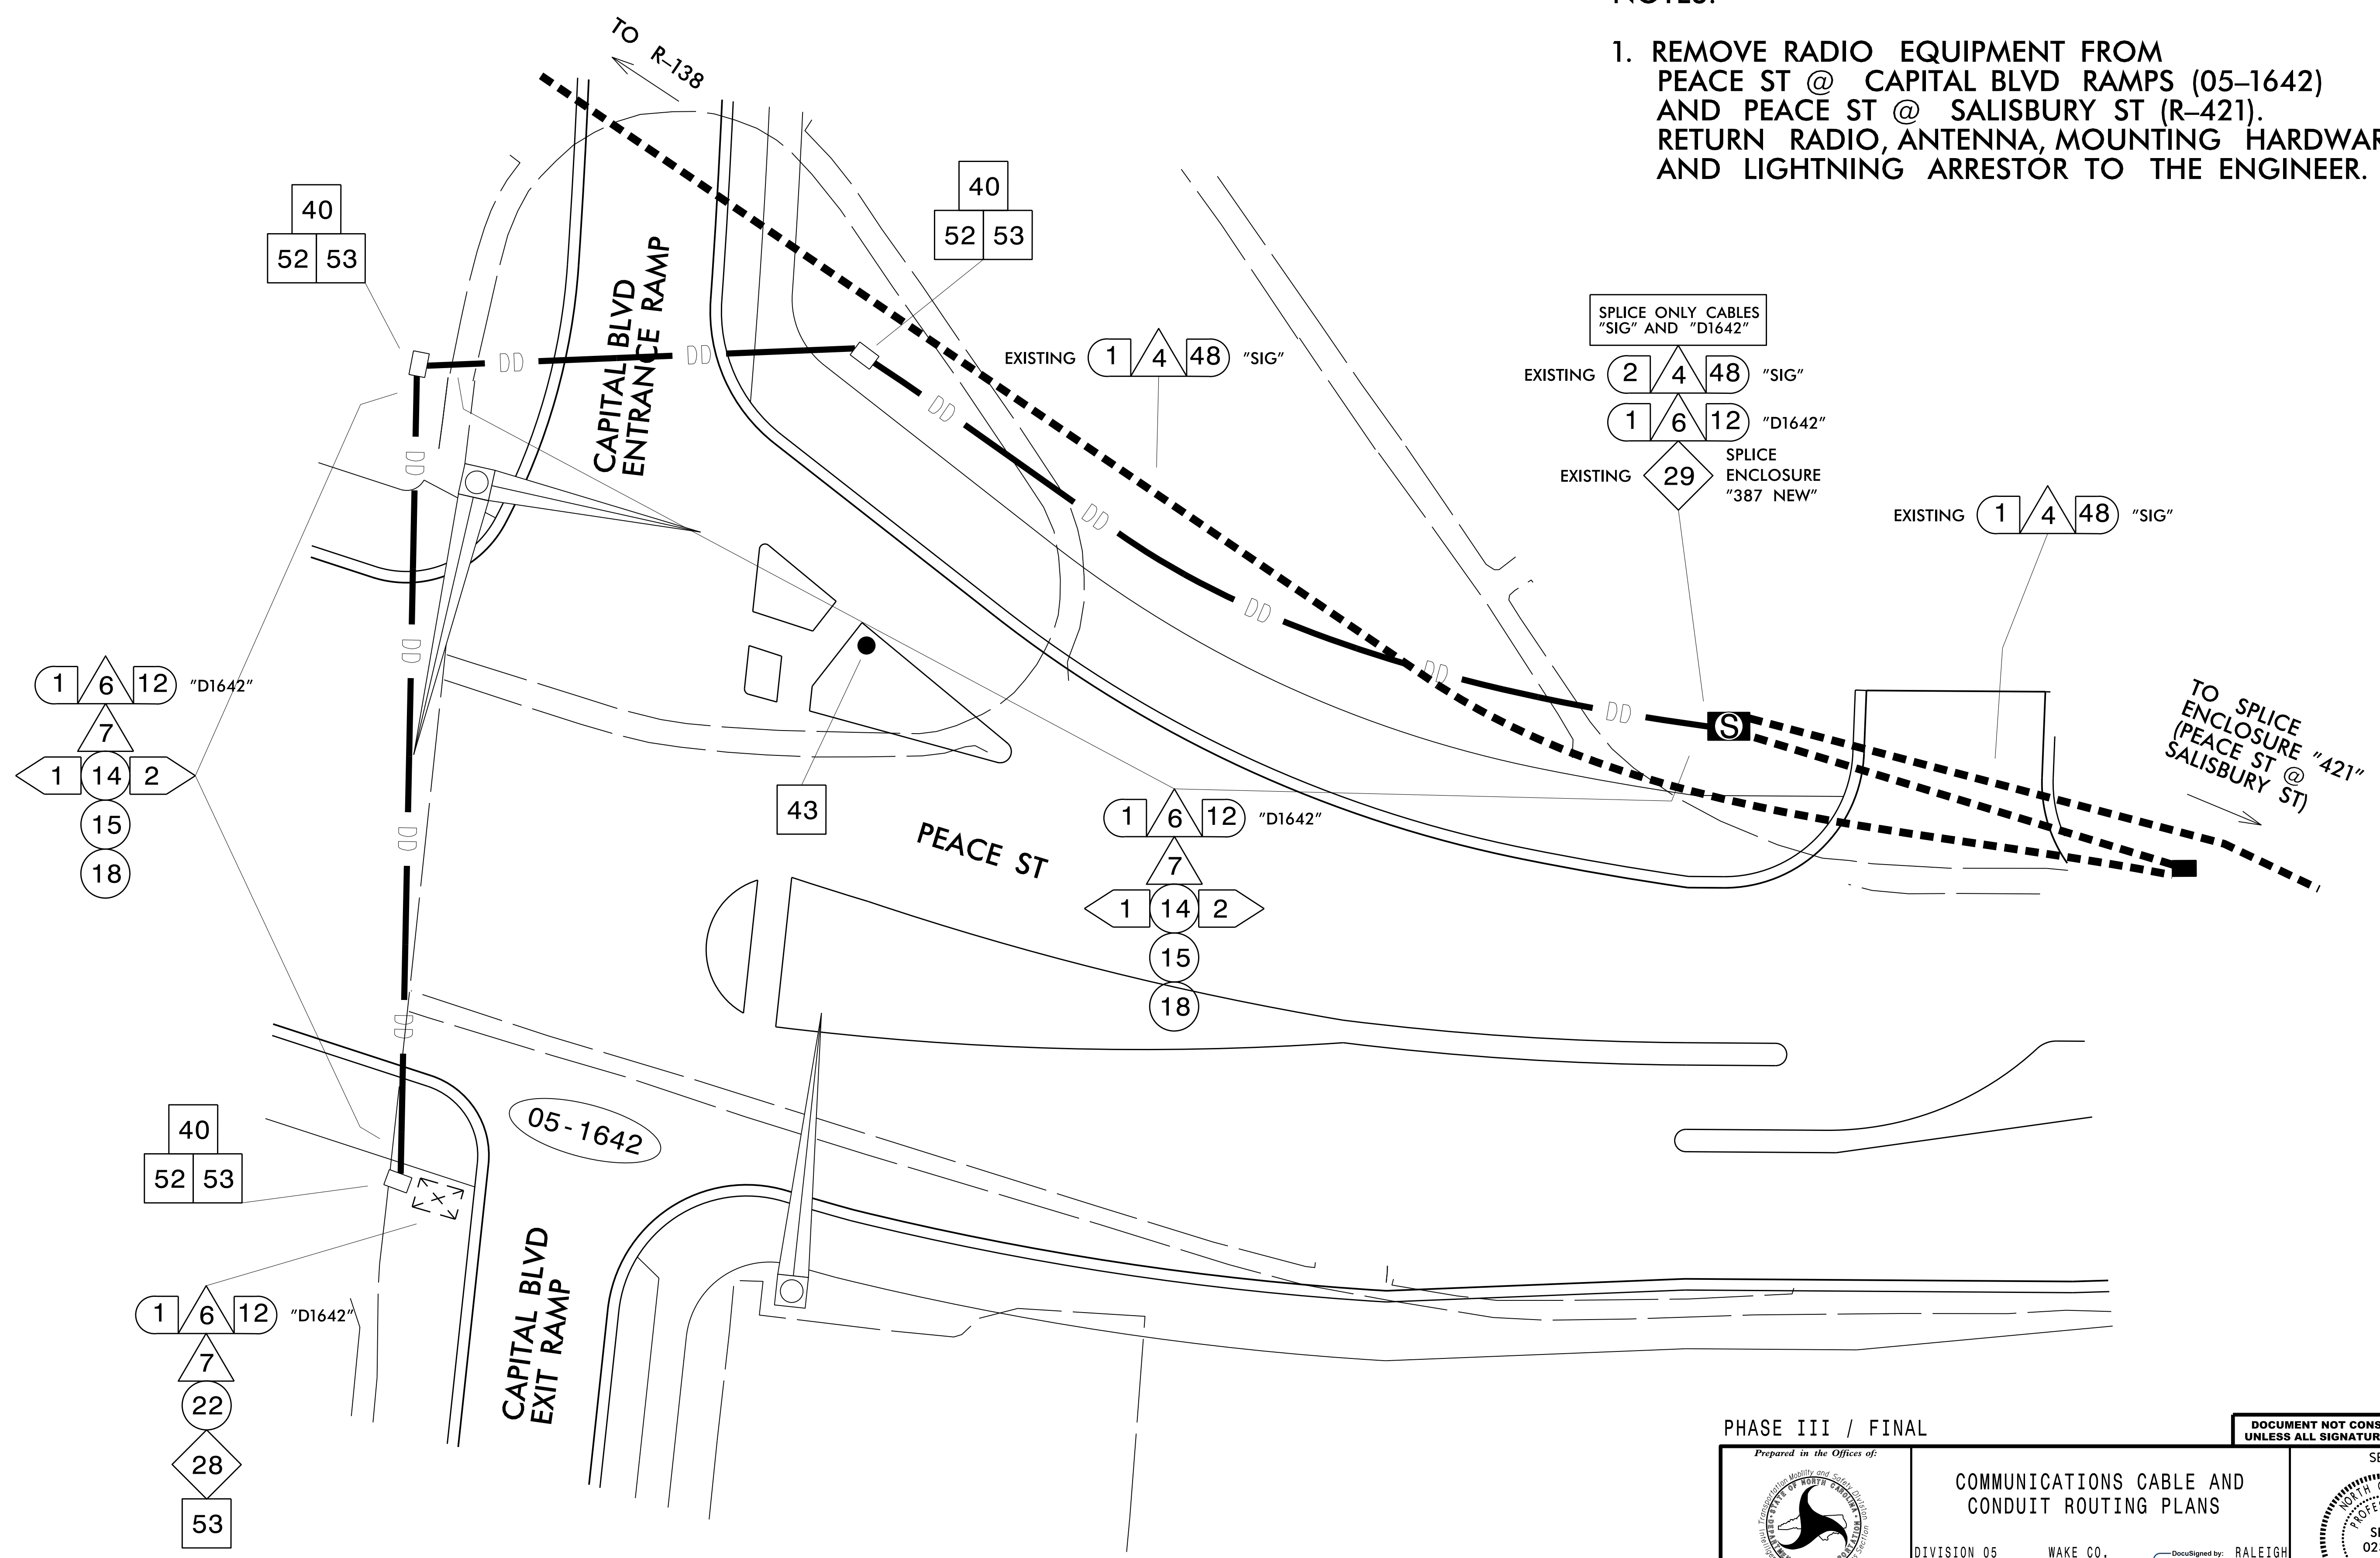

SPLICE ONLY CABLES
"SIG" AND "D1642"

EXISTING 2 4 48 "SIG"

EXISTING 1 6 12 "D1642"

EXISTING 29 SPLICE ENCLOSURE "387 NEW"

EXISTING 1 4 48 "SIG"

TO SPLICE ENCLOSURE "421" (PEACE ST @ SALISBURY ST)

PHASE III / FINAL

DOCUMENT NOT CONSIDERED FINAL UNLESS ALL SIGNATURES COMPLETED

	<p>COMMUNICATIONS CABLE AND CONDUIT ROUTING PLANS</p>		
	<p>DIVISION 05 WAKE CO.</p> <p>PLAN DATE: FEBRUARY 2016</p> <p>PREPARED BY: B. A. STOUCHKO</p>	<p>DocuSigned by: RALEIGH</p> <p>REVIEWED BY: <i>Michael Avery</i></p> <p>DATE: _____</p>	

750 N. Greenfield Pkwy., Garner, NC 27529

SCALE 0 15

CADD Filename: _____