

UTILITIES BY OTHERS


NOTE:  
ALL PROPOSED UTILITY WORK SHOWN ON THIS SHEET WILL BE DONE BY OTHERS. NO PAYMENT WILL BE MADE TO THE CONTRACTOR FOR PROPOSED UTILITY WORK SHOWN ON THIS SHEET.

NOTES:

- UTILITY SERVICE CONNECTIONS TO BE RESTORED AS REQUIRED. ACTUAL LOCATION OF SERVICE CONNECTIONS TO BE DETERMINED IN THE FIELD.
- CONTRACTOR TO COORDINATE WITH AT&T TO SUPPORT POLE WHILE PROPOSED DRAINAGE BOXES ARE BEING INSTALLED.
- PROPOSED U/G UTILITIES TO BE INSTALLED DEEP ENOUGH TO AVOID CONFLICT WITH PROPOSED DRAINAGE STRUCTURES.
- STREETLIGHTING AND U/G CONDUIT FOR STREETLIGHTING AT PEACE ST, HARRINGTON ST AND JOHNSTON ST WILL BE INSTALLED BY DUKE ENERGY AFTER PROJECT COMPLETION. (SEE LIGHTING PLANS AND PROVISIONS FOR DETAILS)
- THE CONTRACTOR MUST CONTACT MR. BRUCE PAIT WITH DUKE ENERGY ASSET PROTECTION (O: 919.329.5928 M: 919.219.9567 BRUCE.PAIT@DUKE-ENERGY.COM) TWO WEEKS PRIOR TO PERFORMING ANY WORK UNDER THE TRANSMISSION LINES.

33 HESTER & HESTER DB 8181 - PG 1853 BM 1885 - PG 104	36 EDWIN E FLYTHE, JR DB 3726 - PG 580 BM 1885 - PG 82 BM 1977 - PG 393	39 JAMES H ANDERSON CO DB 5940 - PG 289 BM 1993 - PG 1441
34 MANN FAMILY PROPERTIES OF RALEIGH DB 11802 - PG 1658	37 RICHARD GARDNER DB 8613 - PG 2425	41 ARCHIE LINWOOD KING SUCCESSOR TRUSTEE DB 5369 - PG 541 BM 1947 - PG 73
35 CHAUCEY INVESTMENTS INC DB 13332 - PG 957 BM 1997 - PG 799	38 MARGARET ALTMAN MANN DB 2989 - PG 318	

NAD 83/NSRS 2007

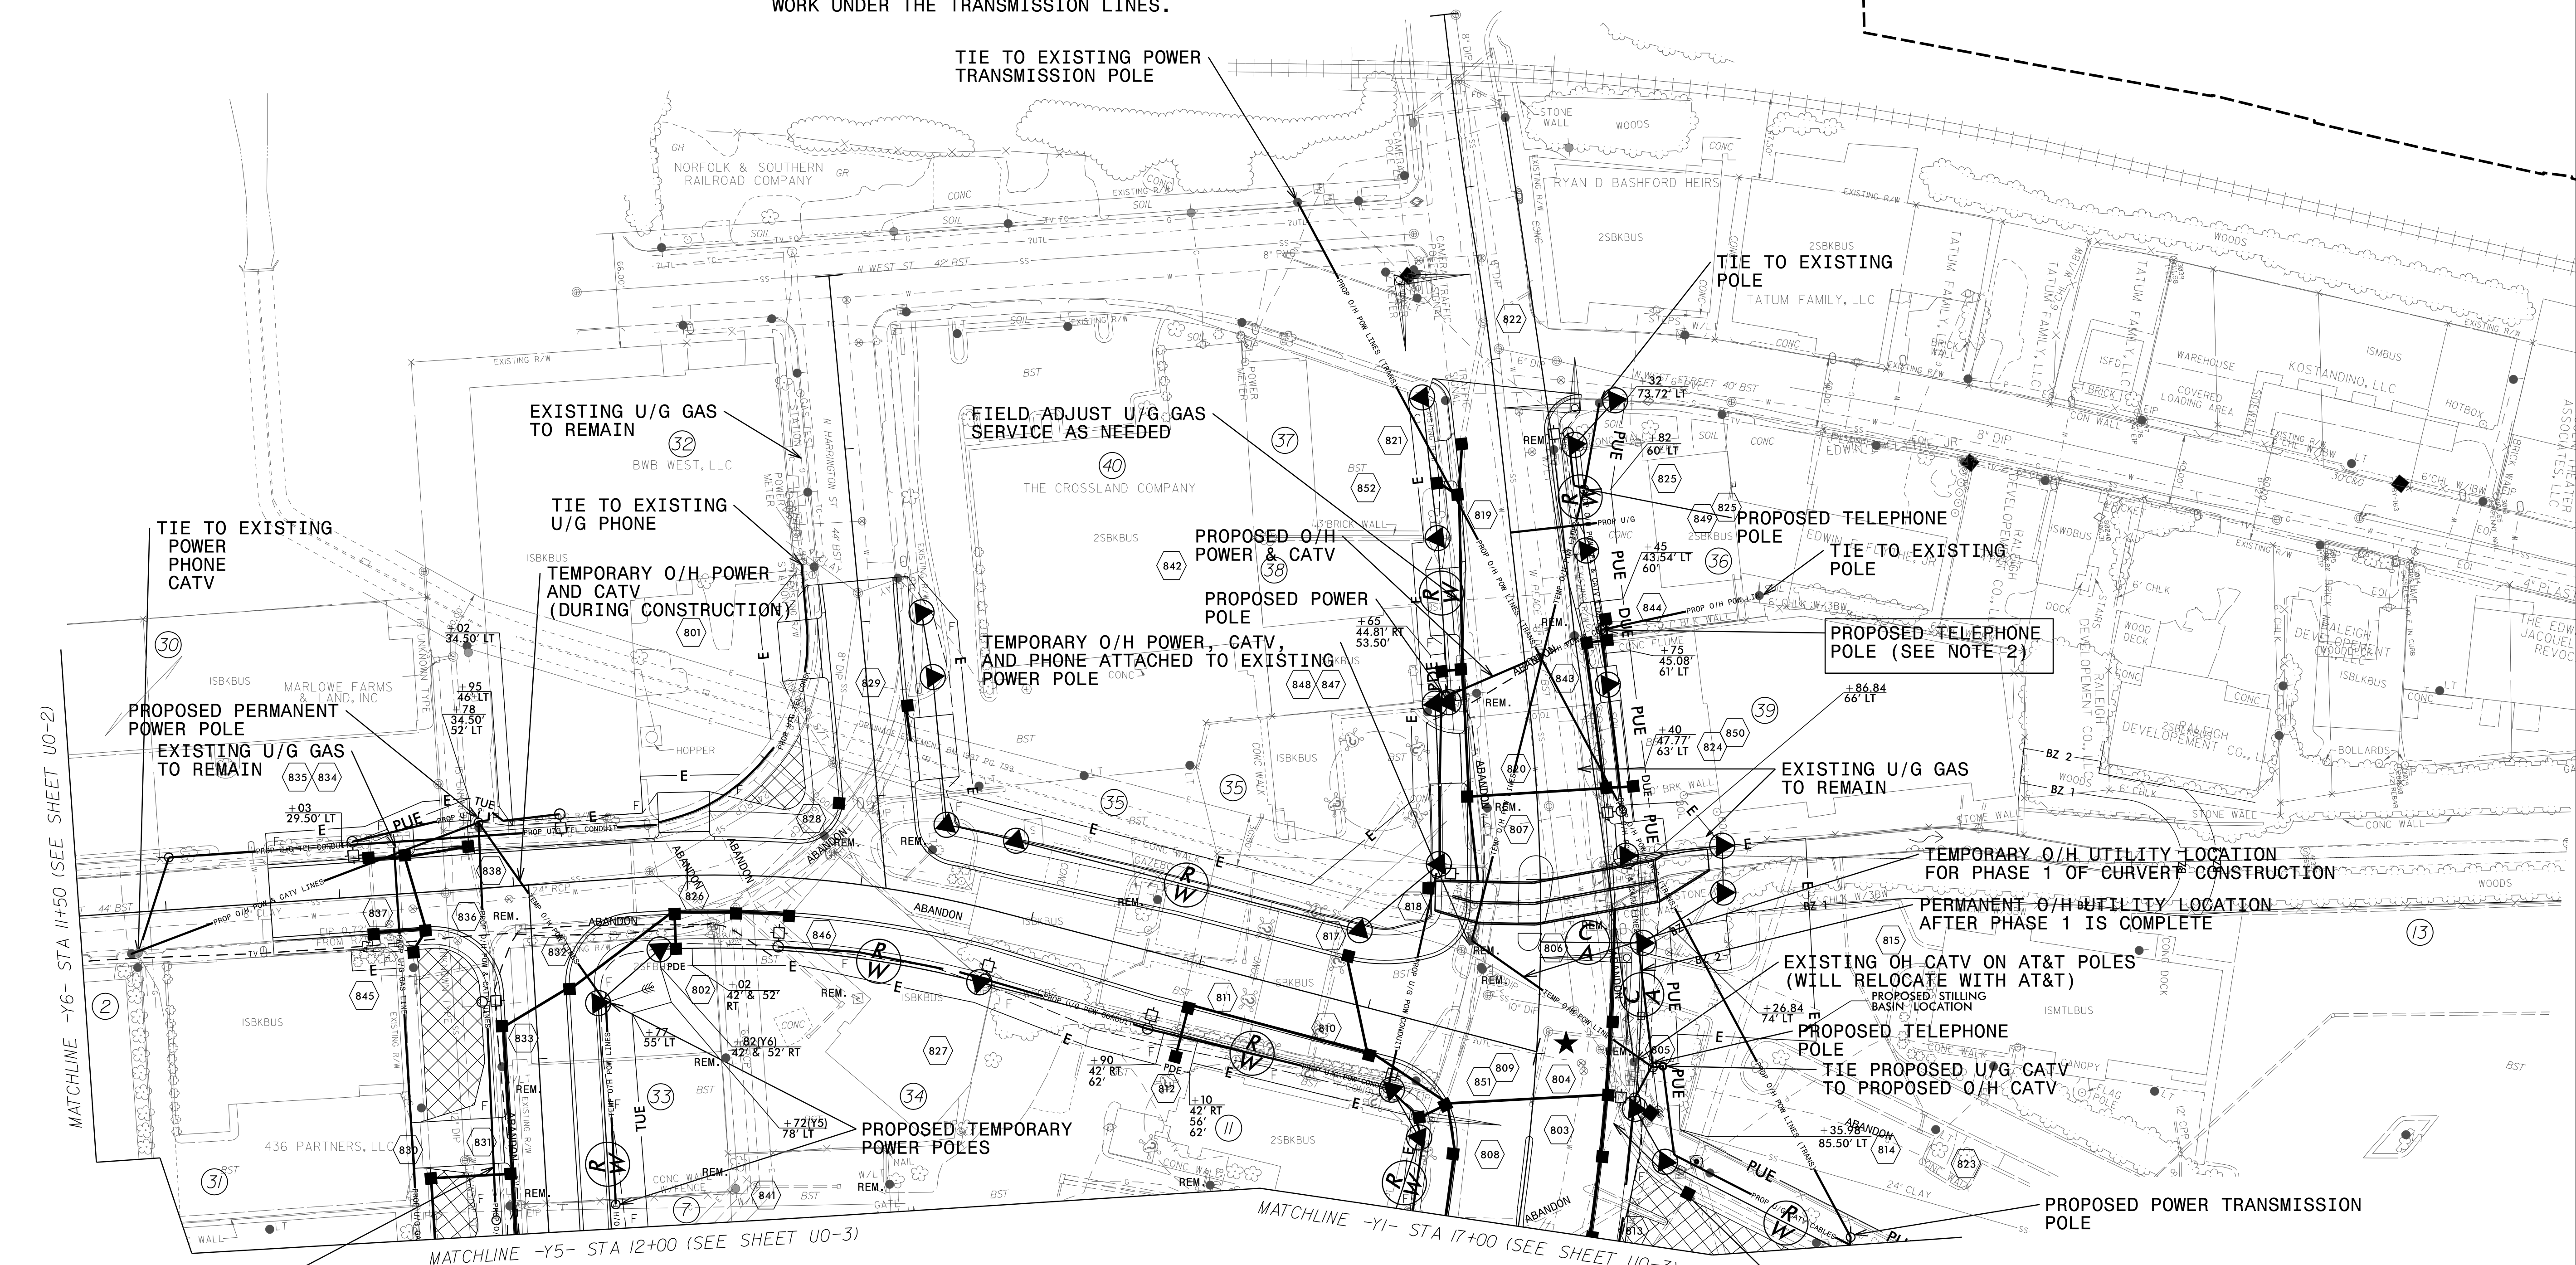

PERMANENT O/H POWER AND CATV (AFTER CONSTRUCTION)

EXISTING U/G PHONE TO REMAIN

REVISIONS

4:27:11 PM 4/10/10 D:\Projects\B5317\ut\_rdy8\_U06\_psh.dgn