


STAGE II - ROOF PLAN

* - "A" BARS PLACED PARALLEL TO CONSTRUCTION JOINT FOR SECTION VIEWS, SEE SHEET 4 OF 10

PROJECT NO. B-5121/B-5317
WAKE COUNTY
 STATION: 15+13.11 -Y1-

SHEET 8 OF 10

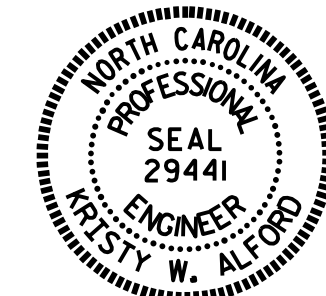

DocuSigned by:
 Krysty W. Alford
 F24588908DF40E...
 6/3/2016

STATE OF NORTH CAROLINA
 DEPARTMENT OF TRANSPORTATION
 RALEIGH
**DOUBLE 11 FT. X 7 FT.
 CONCRETE BOX CULVERT
 STAGE II
 ROOF PLAN**

DRAWN BY: William F. Parker DATE: 08/15
 CHECKED BY: I.L. AVERETTE DATE: 11/2015
 DESIGN ENGINEER OF RECORD: I.L. AVERETTE DATE: 12/2015

DOCUMENT NOT CONSIDERED
 FINAL UNLESS ALL
 SIGNATURES COMPLETED

REVISIONS						SHEET NO.
NO.	BY:	DATE:	NO.	BY:	DATE:	C-8
1			3			TOTAL SHEETS
2			4			10