


DETAIL "A"
 (TYPICAL EACH END OF UNIT)
 NOTE: EXTERIOR UNIT SHOWN - INTERIOR UNIT SIMILAR EXCEPT OMIT #5 S3 BARS.

PLAN OF UNIT

PROJECT NO. B-5313
WILSON COUNTY
 STATION: 15+45.50 -L-

SHEET 3 OF 5

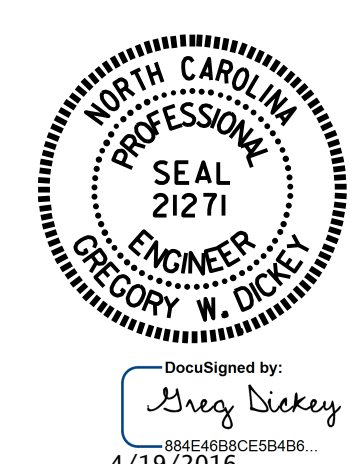

STATE OF NORTH CAROLINA
 DEPARTMENT OF TRANSPORTATION
 RALEIGH
**PLAN OF 45' UNIT
 30'-10" CLEAR ROADWAY
 90° SKEW
 SPAN B**

ASSEMBLED BY : REZA KOUCHEKI	DATE : 3/6/15
CHECKED BY : W.F.PARKER	DATE : 11/15
DRAWN BY : DGE	3/09
CHECKED BY : BCH	3/09
REV. 12/5/11	MAA/AAC
REV. 8/14	MAA/TMG

DOCUMENT NOT CONSIDERED
 FINAL UNLESS ALL
 SIGNATURES COMPLETED

REVISIONS						SHEET NO.	
NO.	BY:	DATE:	NO.	BY:	DATE:	S-7	
1			3			TOTAL SHEETS 19	
2			4				