

**This electronic collection of documents is provided
for the convenience of the user
and is Not a Certified Document –**

**The documents contained herein were originally issued
and sealed by the individuals whose names and license
numbers appear on each page, on the dates appearing
with their signature on that page.**

**This file or an individual page
shall not be considered a certified document.**

09.08/99


TIP PROJECT: B-5313

STATE OF NORTH CAROLINA
DIVISION OF HIGHWAYS

T.I.P. NO.	SHEET NO.
B-5313	UO-1

WETHERILL ENGINEERING
 1223 Jones Franklin Road
 Raleigh, N.C. 27606
 License No. F-0377
 Bus: 919 851 8077
 Fax: 919 851 8107


TRANSPORTATION PLANNING/DESIGN - BRIDGE/STRUCTURE DESIGN
 CIVIL/SITE DESIGN - GIS/GPS - CONSTRUCTION OBSERVATION

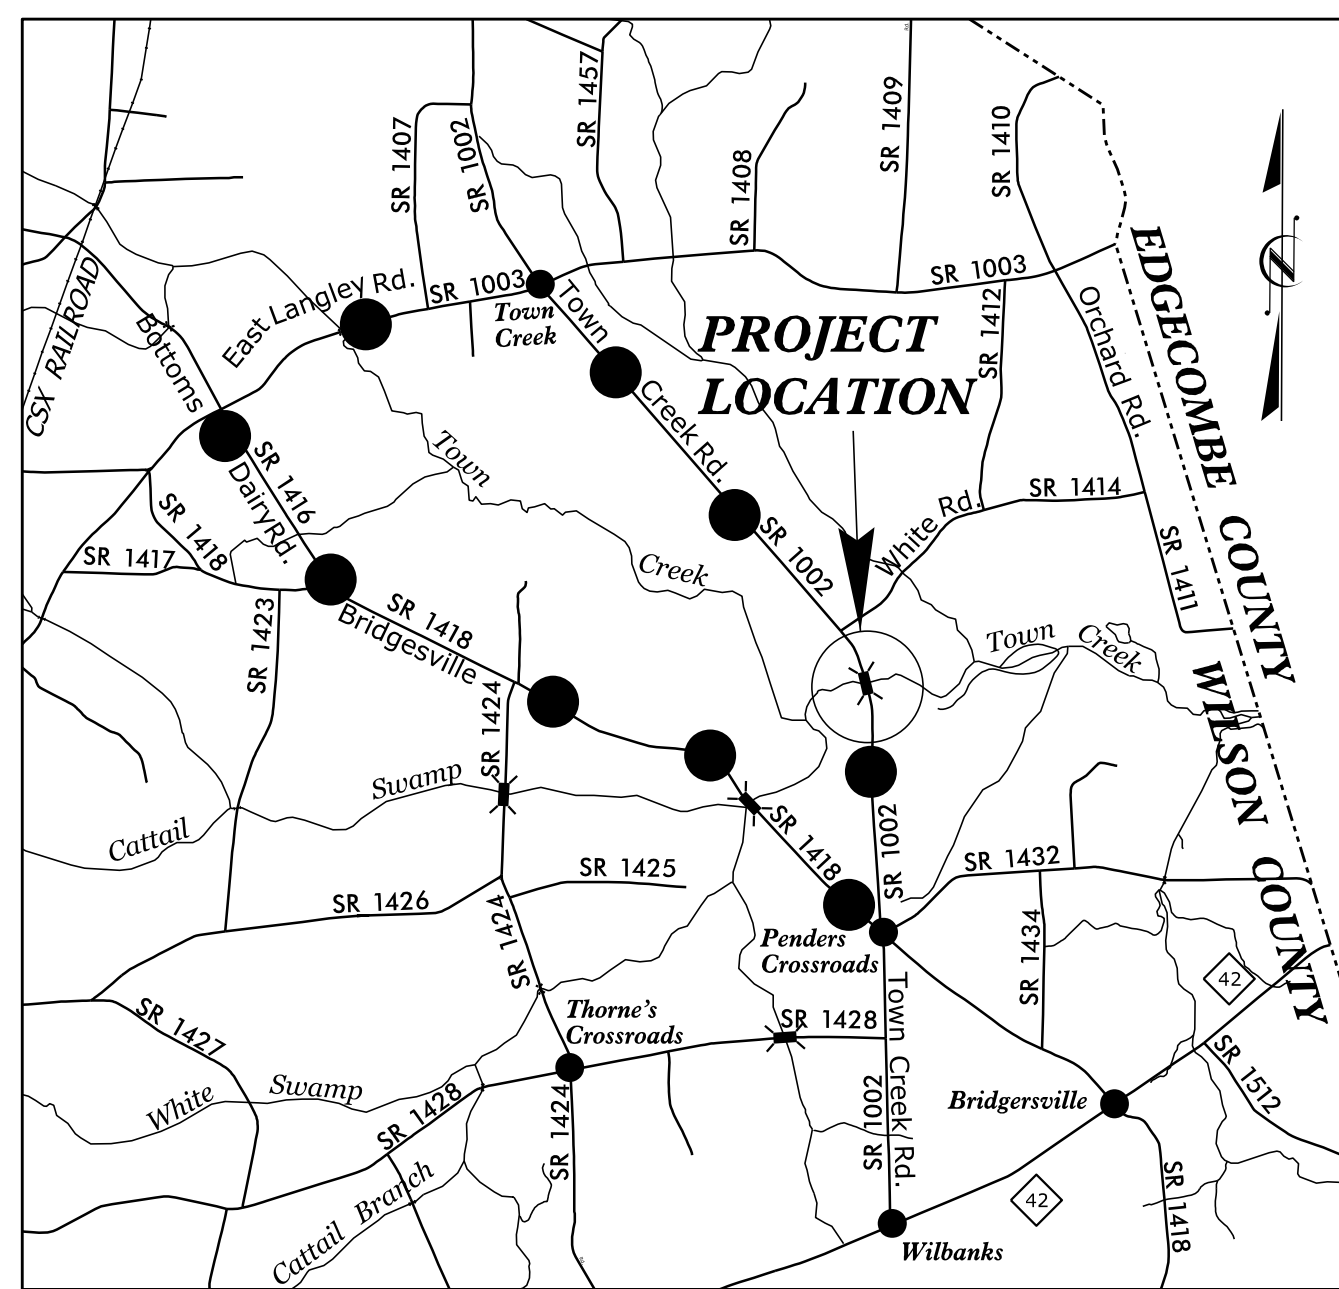


UTILITIES BY OTHERS PLANS WILSON COUNTY

LOCATION: BRIDGE NO. 109 OVER TOWN CREEK
ON SR 1002 (TOWN CREEK ROAD)


TYPE OF WORK: TEMPORARY OVERHEAD POWER REMOVAL

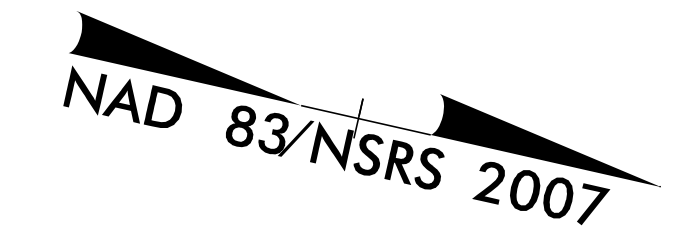

VICINITY MAP
●—●—● DENOTES OFFSITE DETOUR ROUTE

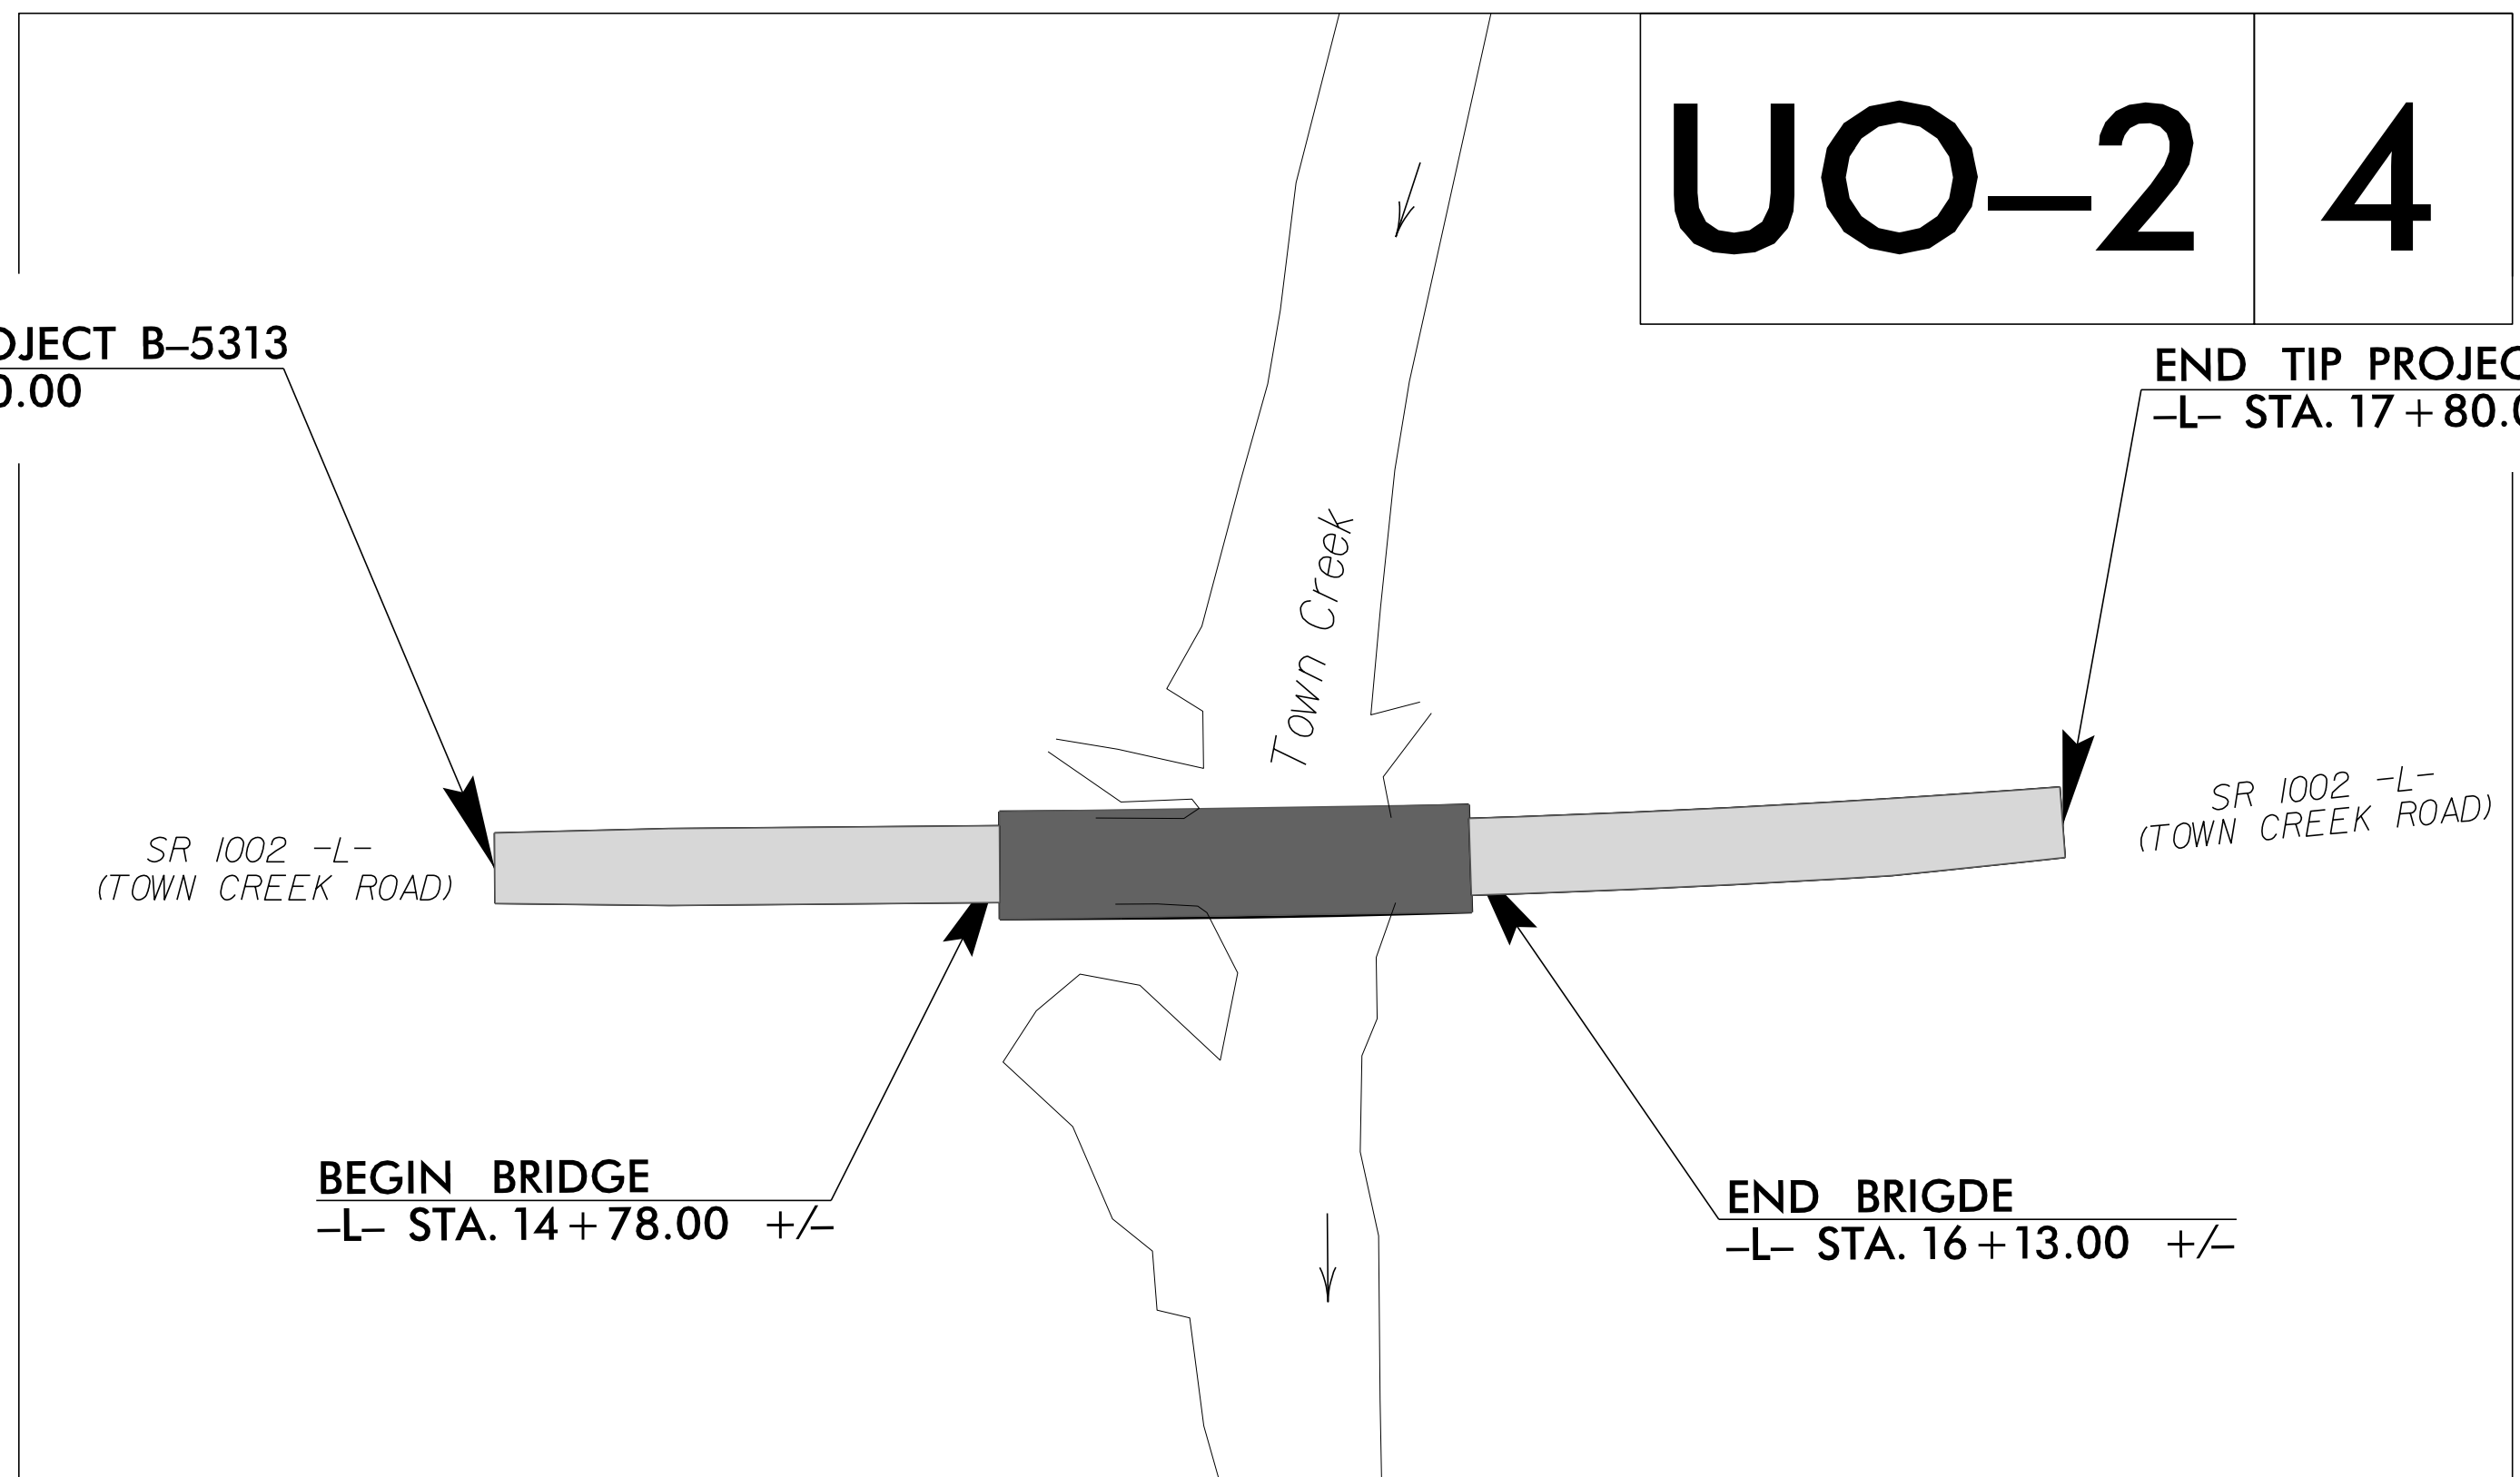

THIS PROJECT IS NOT WITHIN ANY MUNICIPAL BOUNDARIES.

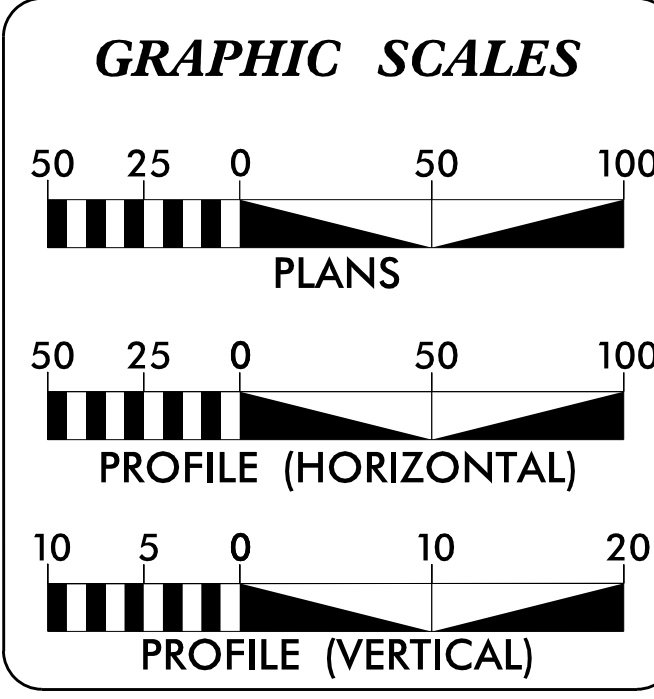

INDEX OF SHEETS

SHEET NO.	DESCRIPTION
UO-1	TITLE SHEET
UO-2	UTILITIES BY OTHERS PLAN SHEET

UTILITY OWNERS ON PROJECT

(A) WILSON ENERGY (POWER DISTRIBUTION)

2012 STANDARD SPECIFICATIONS
 RIGHT OF WAY DATE:
 DECEMBER 18, 2015
 LETTING DATE:
 DECEMBER 20, 2016

PREPARED IN THE OFFICE OF:
**DIVISION OF HIGHWAYS
 UTILITIES UNIT
 UTILITIES ENGINEERING**

1555 MAIL SERVICES CENTER
 RALEIGH, NC 27699-1555
 PHONE (919) 707-6690
 FAX (919) 250-4151

Roger Worthington, P.E. STATE UTILITIES ENGINEER
 Bo Hemphill, P.E. UTILITIES SQUAD LEADER PROJECT ENGINEER
 Kelvin Martin UTILITIES PROJECT DESIGNER


\$\$\$\$\$ SYSTEM \$\$\$\$\$\$
\$\$\$\$\$ DDN \$\$\$\$\$\$
\$\$\$\$\$ USERNAME \$\$\$\$\$\$

UTILITIES BY OTHERS

NOTE:
 ALL PROPOSED UTILITY WORK SHOWN ON THIS SHEET WILL BE DONE BY OTHERS. NO PAYMENT WILL BE MADE TO THE CONTRACTOR FOR PROPOSED UTILITY WORK SHOWN ON THIS SHEET.

5/14/99

10:25:08 AM
 5/14/99
 \\B-5313\U0-2\U0-2.dgn

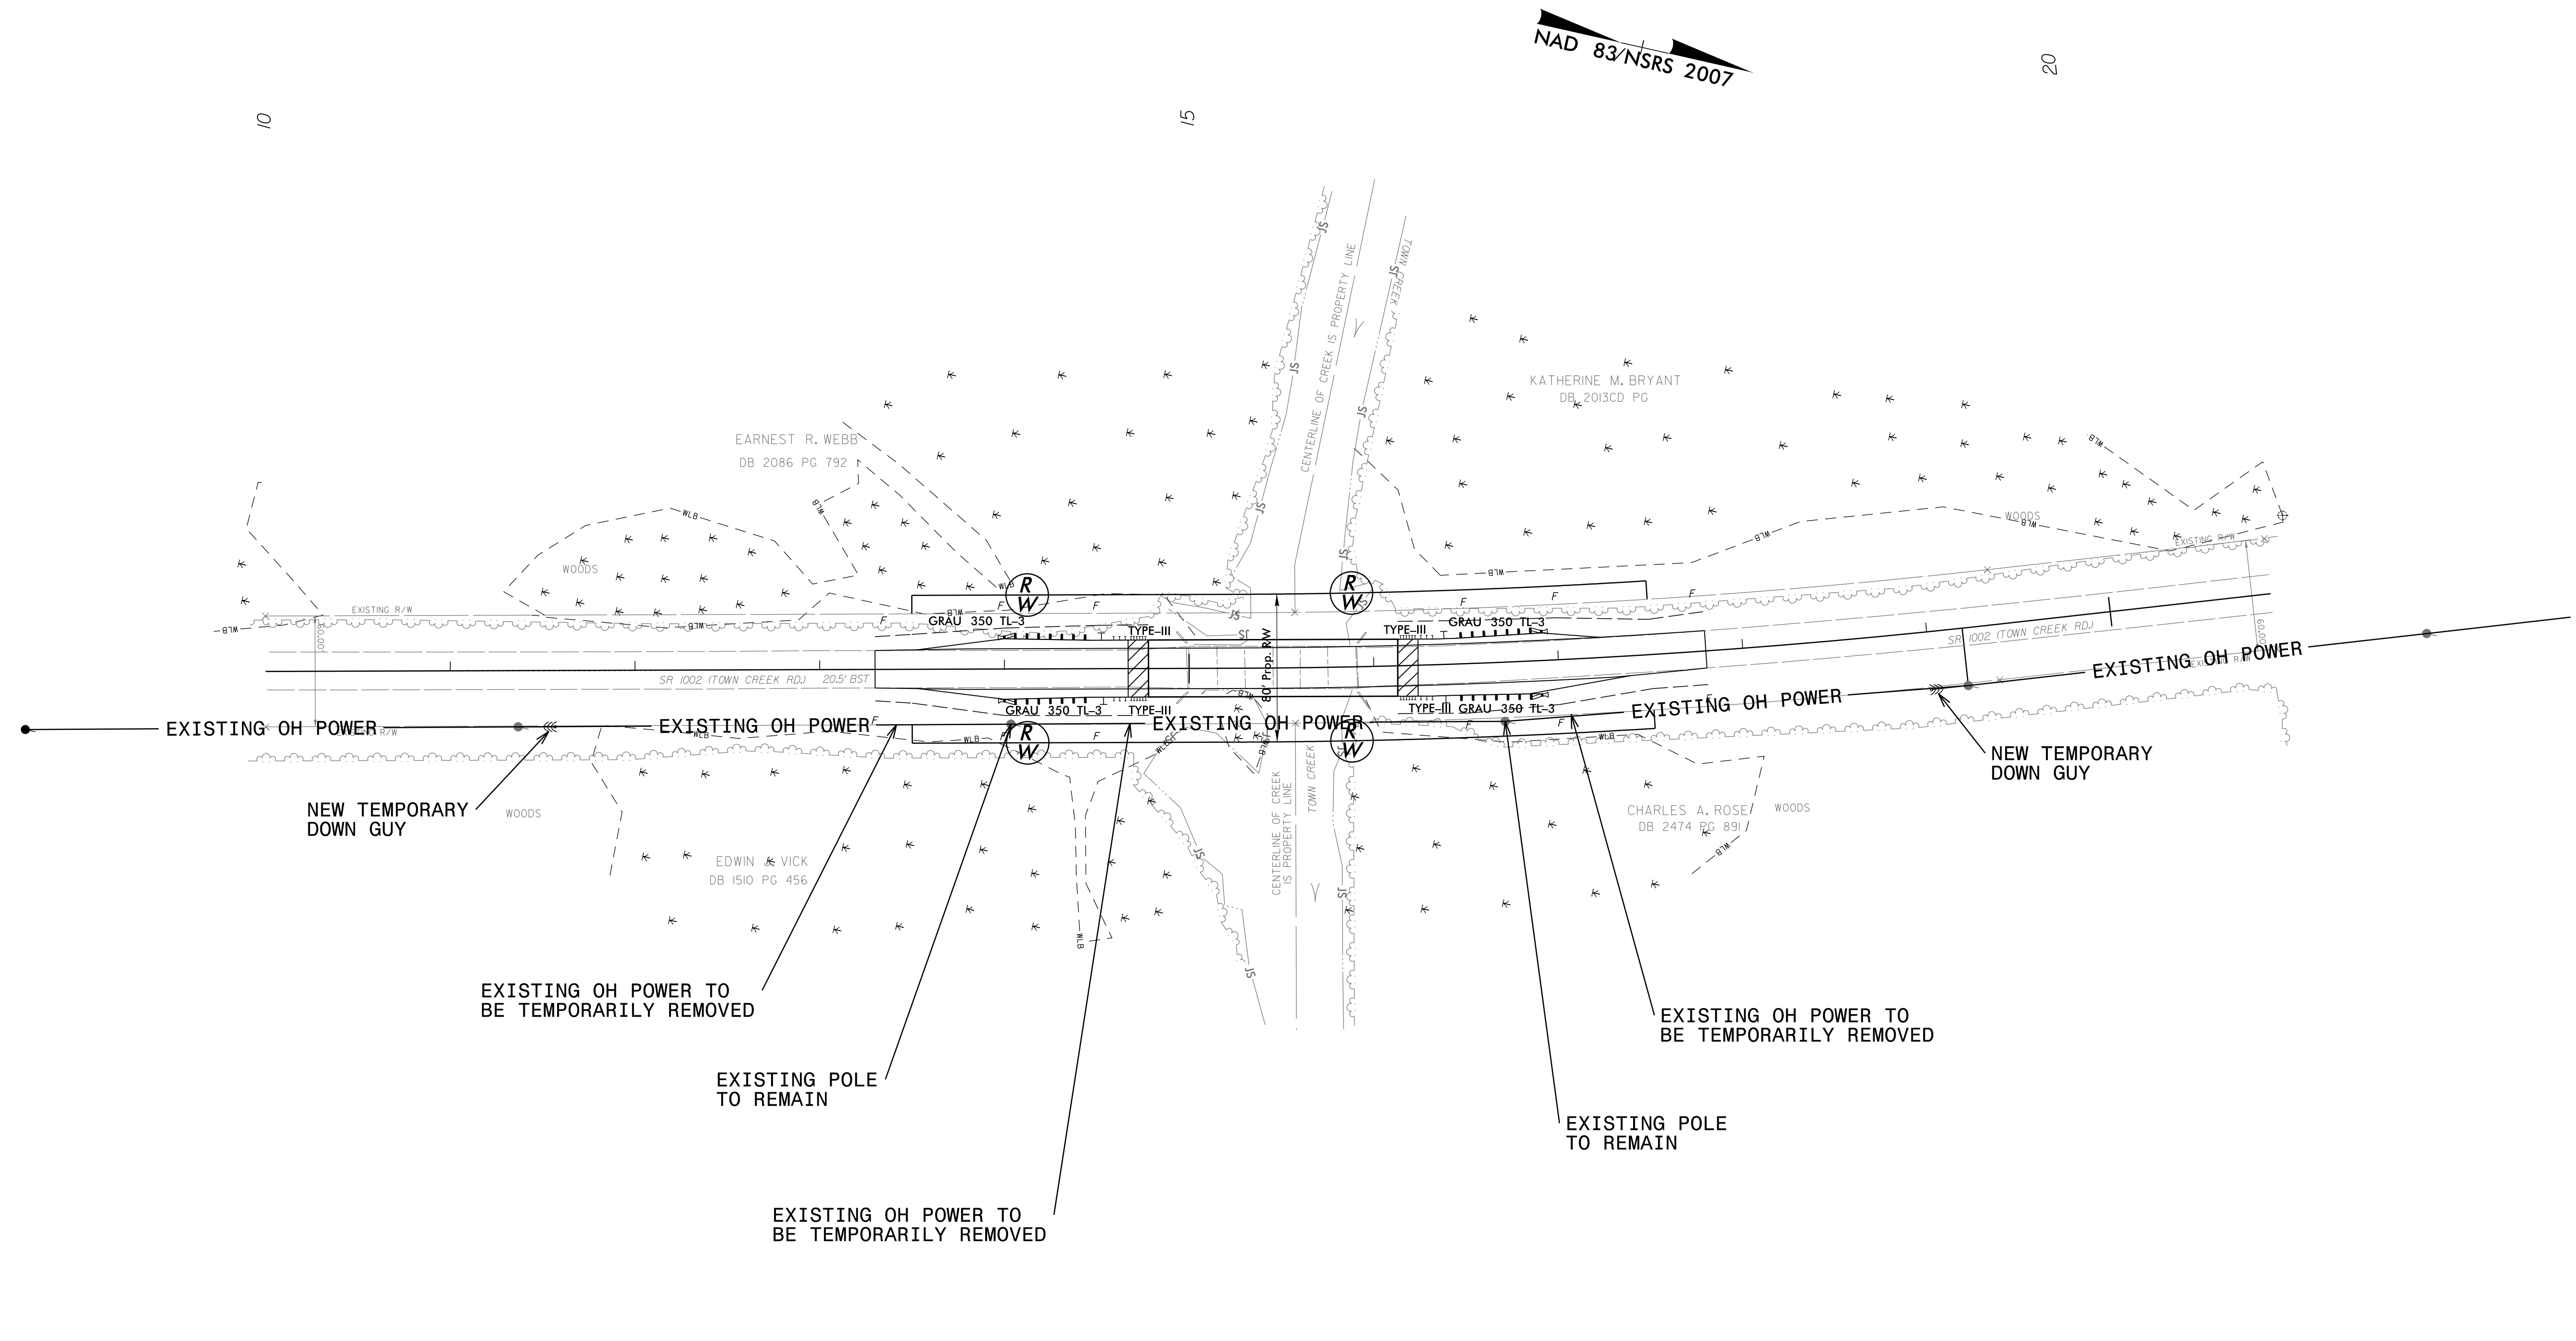

NAD 83/NSRS 2007

20

10

15

NOTE: EXISTING OH POWER LINES TO BE TEMPORARILY REMOVED FOR CONSTRUCTION. THE LINES WILL BE RESTORED TO THEIR ORIGINAL LOCATION AFTER CONSTRUCTION IS COMPLETE.