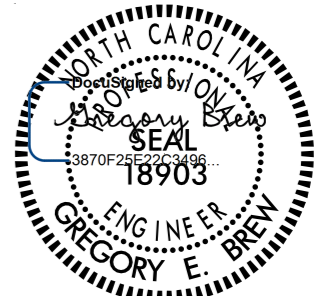



5/28/99


DITCH LEGEND	
LEFT DITCH	-----
RIGHT DITCH	-----

FOR -SRVRD- PLAN VIEW SEE SHEET 4

PROJECT REFERENCE NO. B-5123	SHEET NO. 7
ROADWAY DESIGN ENGINEER 	HYDRAULICS ENGINEER 
2/3/2016	2/3/2016


DOCUMENT NOT CONSIDERED FINAL UNLESS ALL SIGNATURES COMPLETED

-SRVRD-

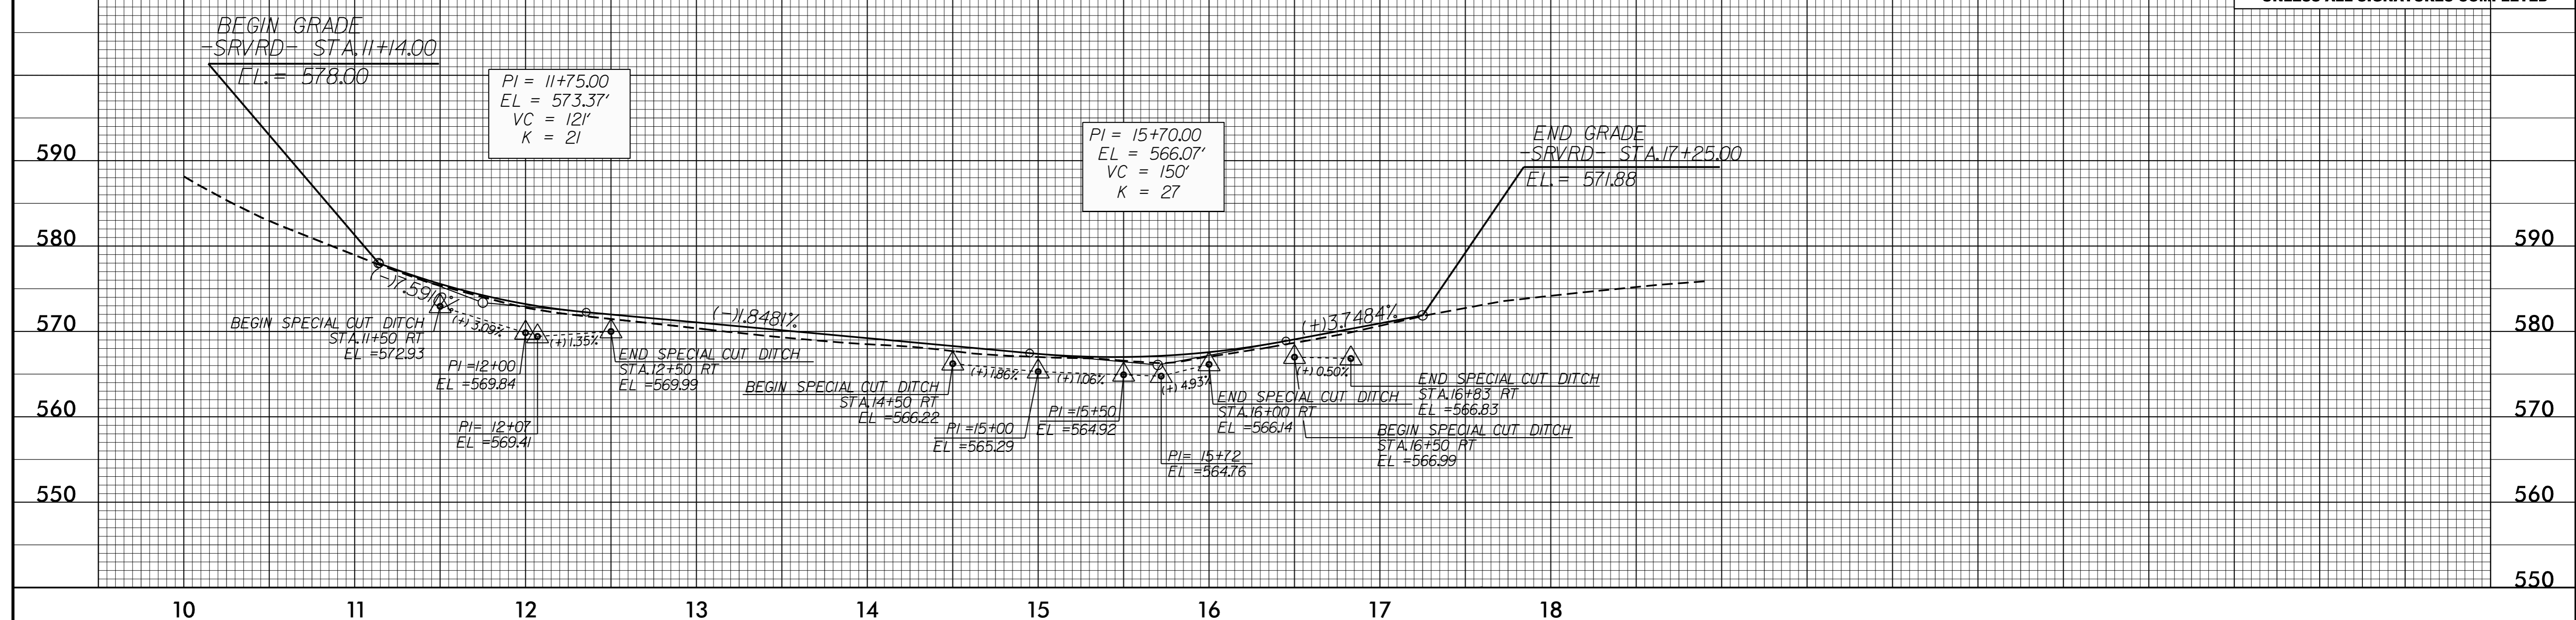

FOR -DET2- PLAN VIEW SEE SHEET 4-A

-DET2-

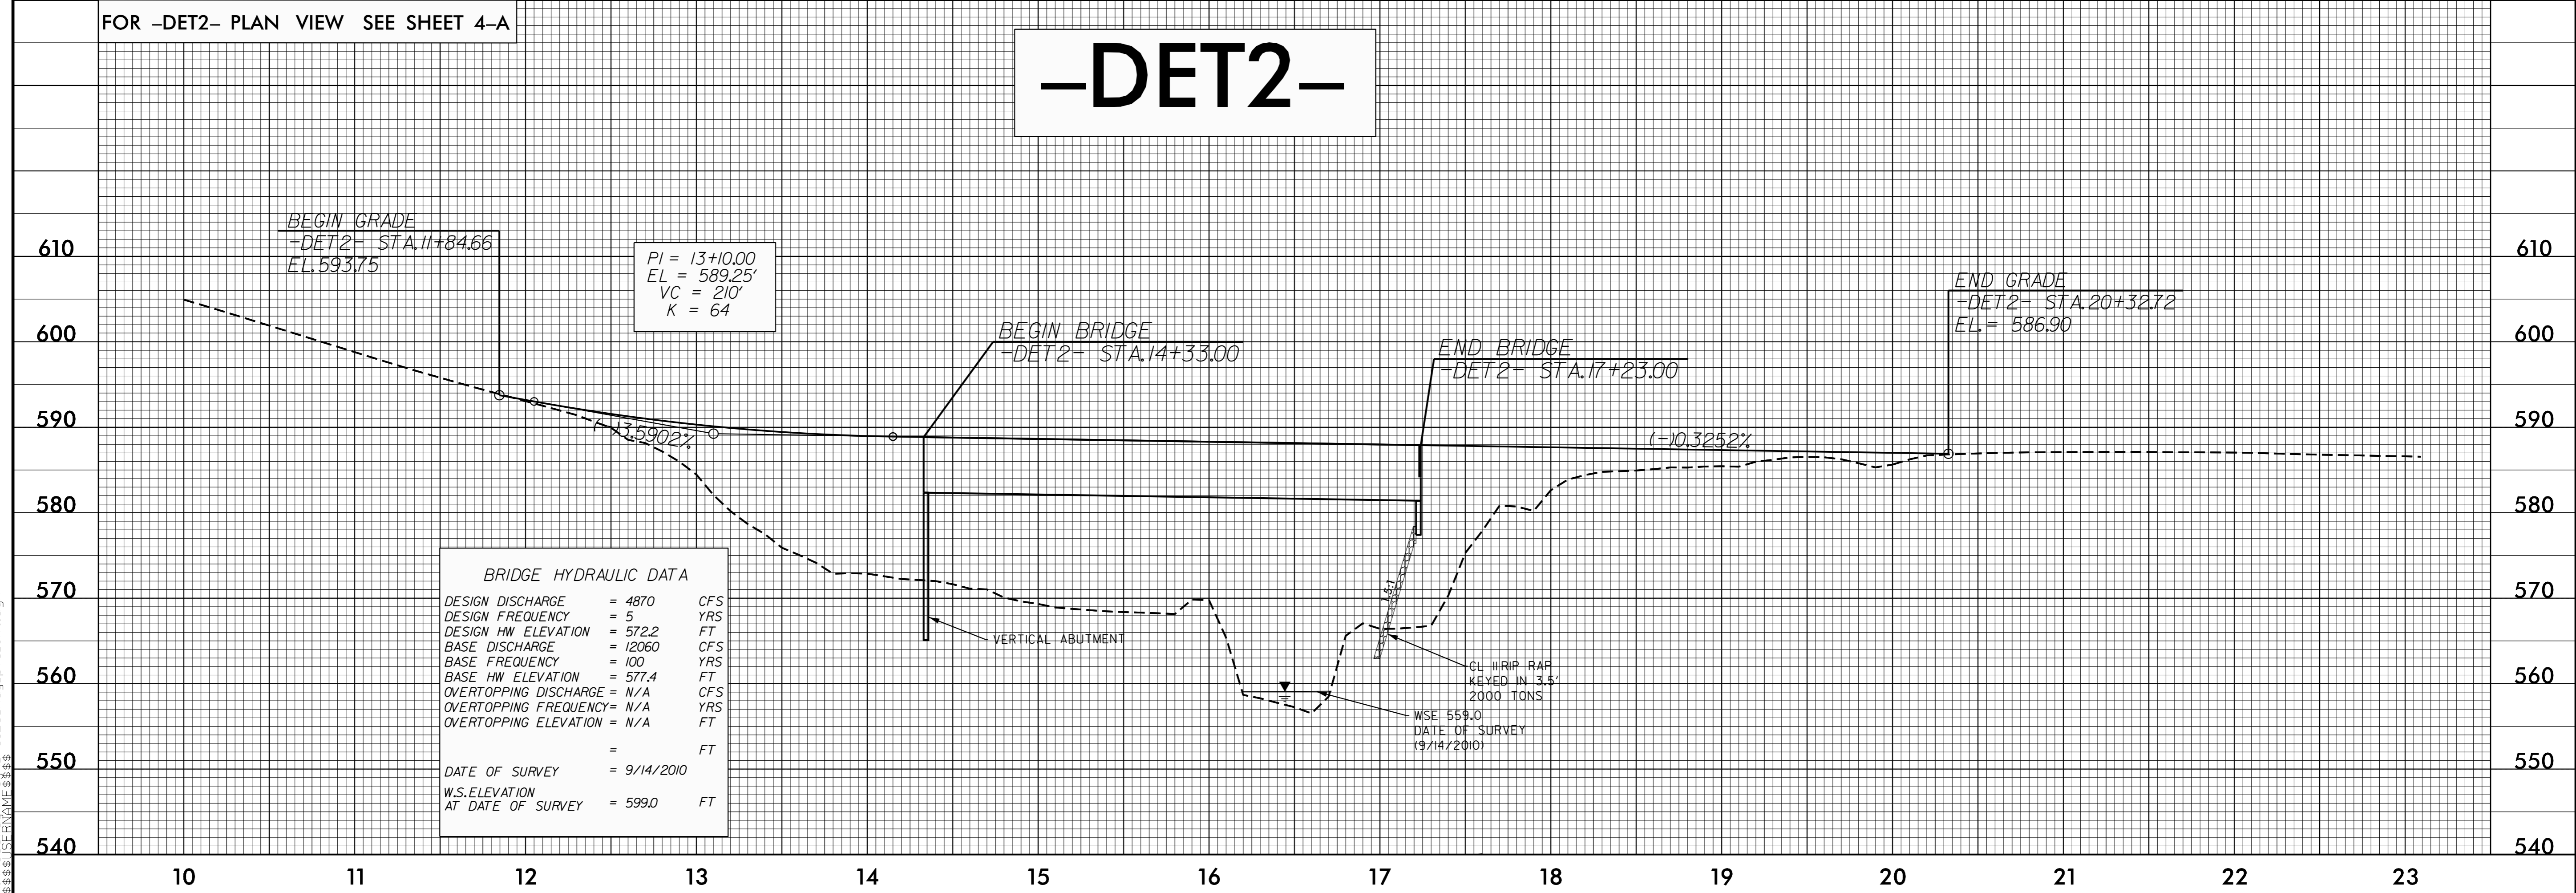

07 JAN-2016 15:13 B:5123_Rdwy_Plan_Sht.dgn