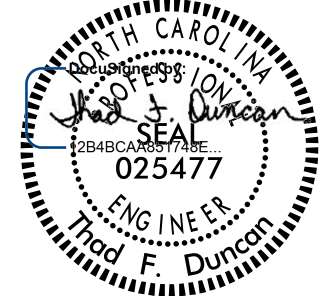



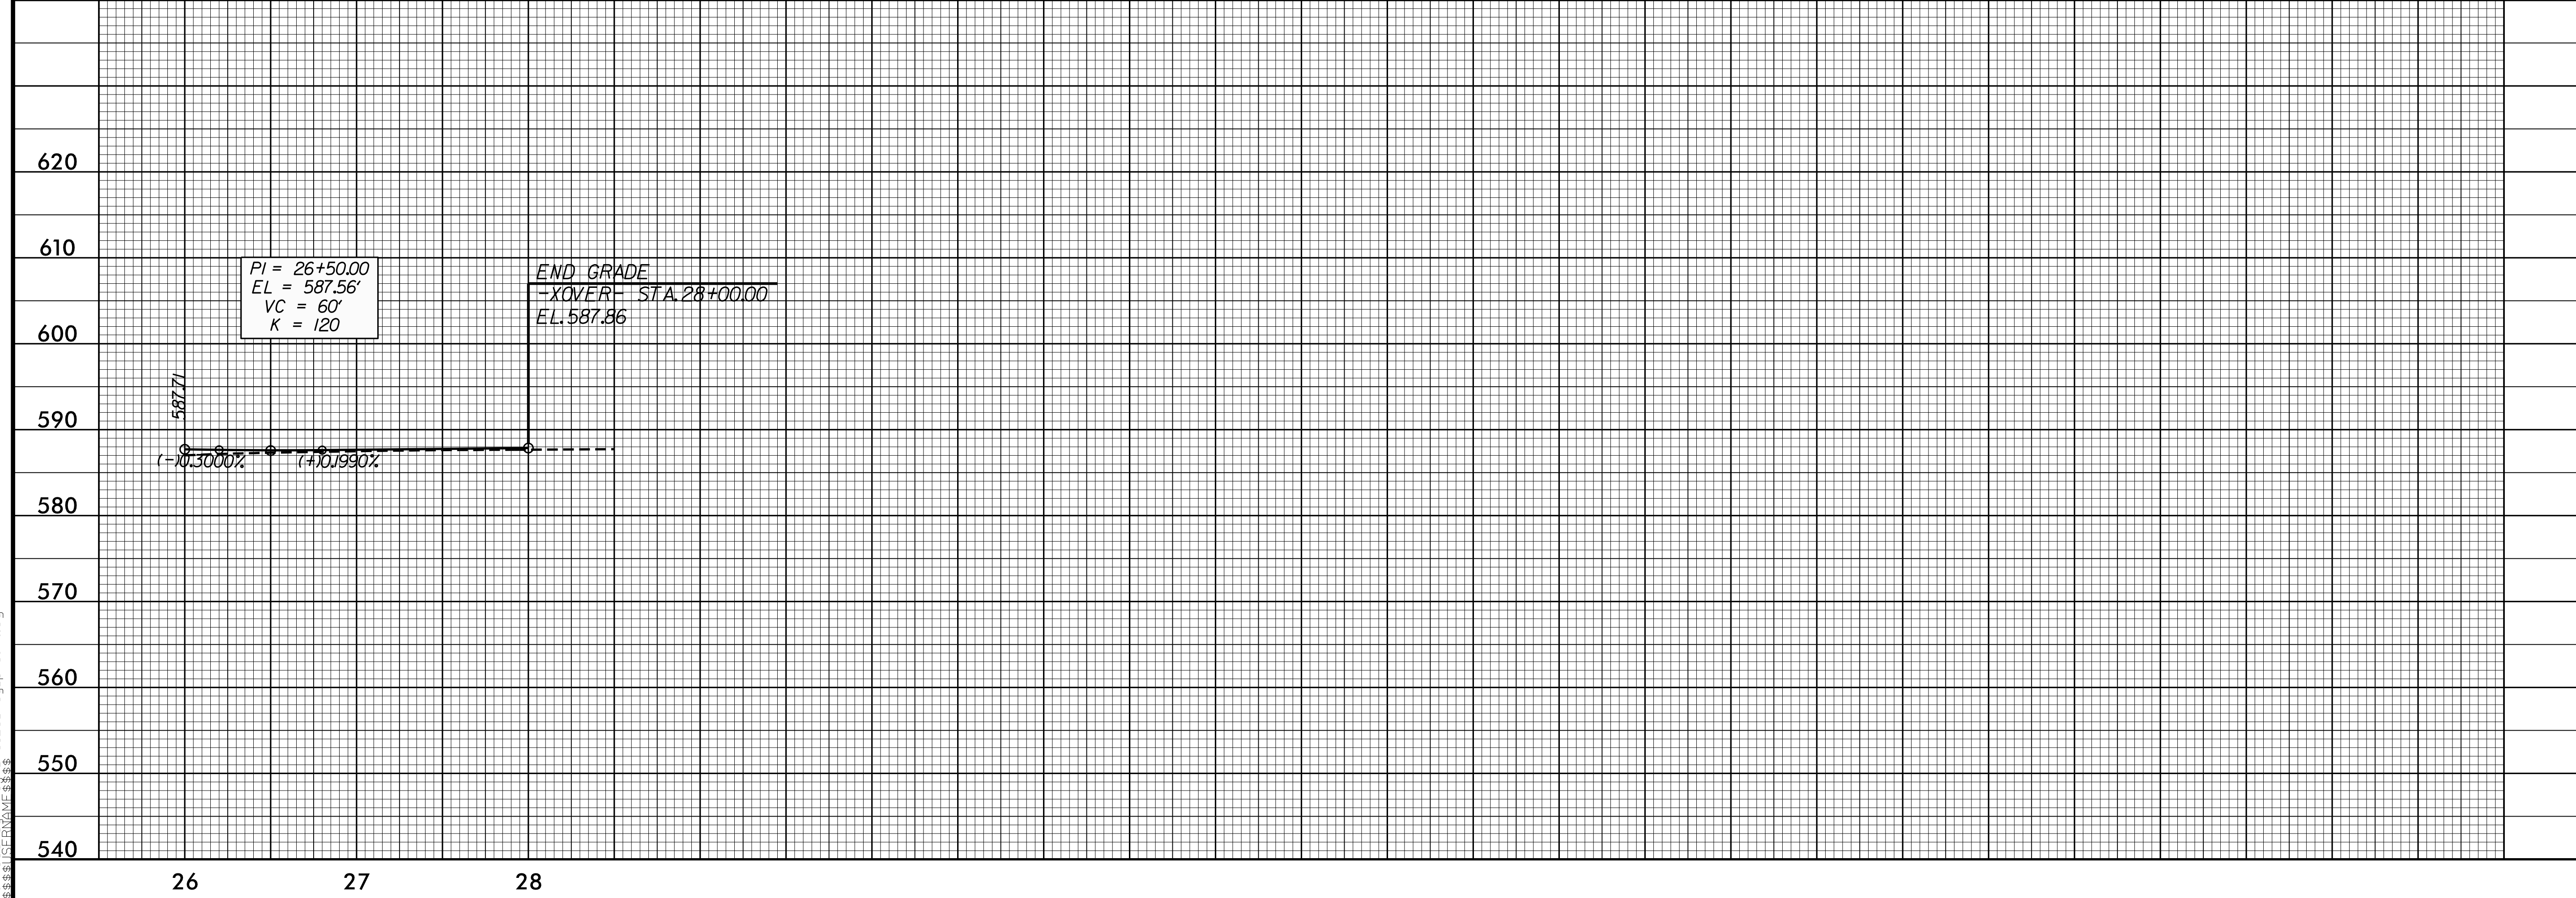
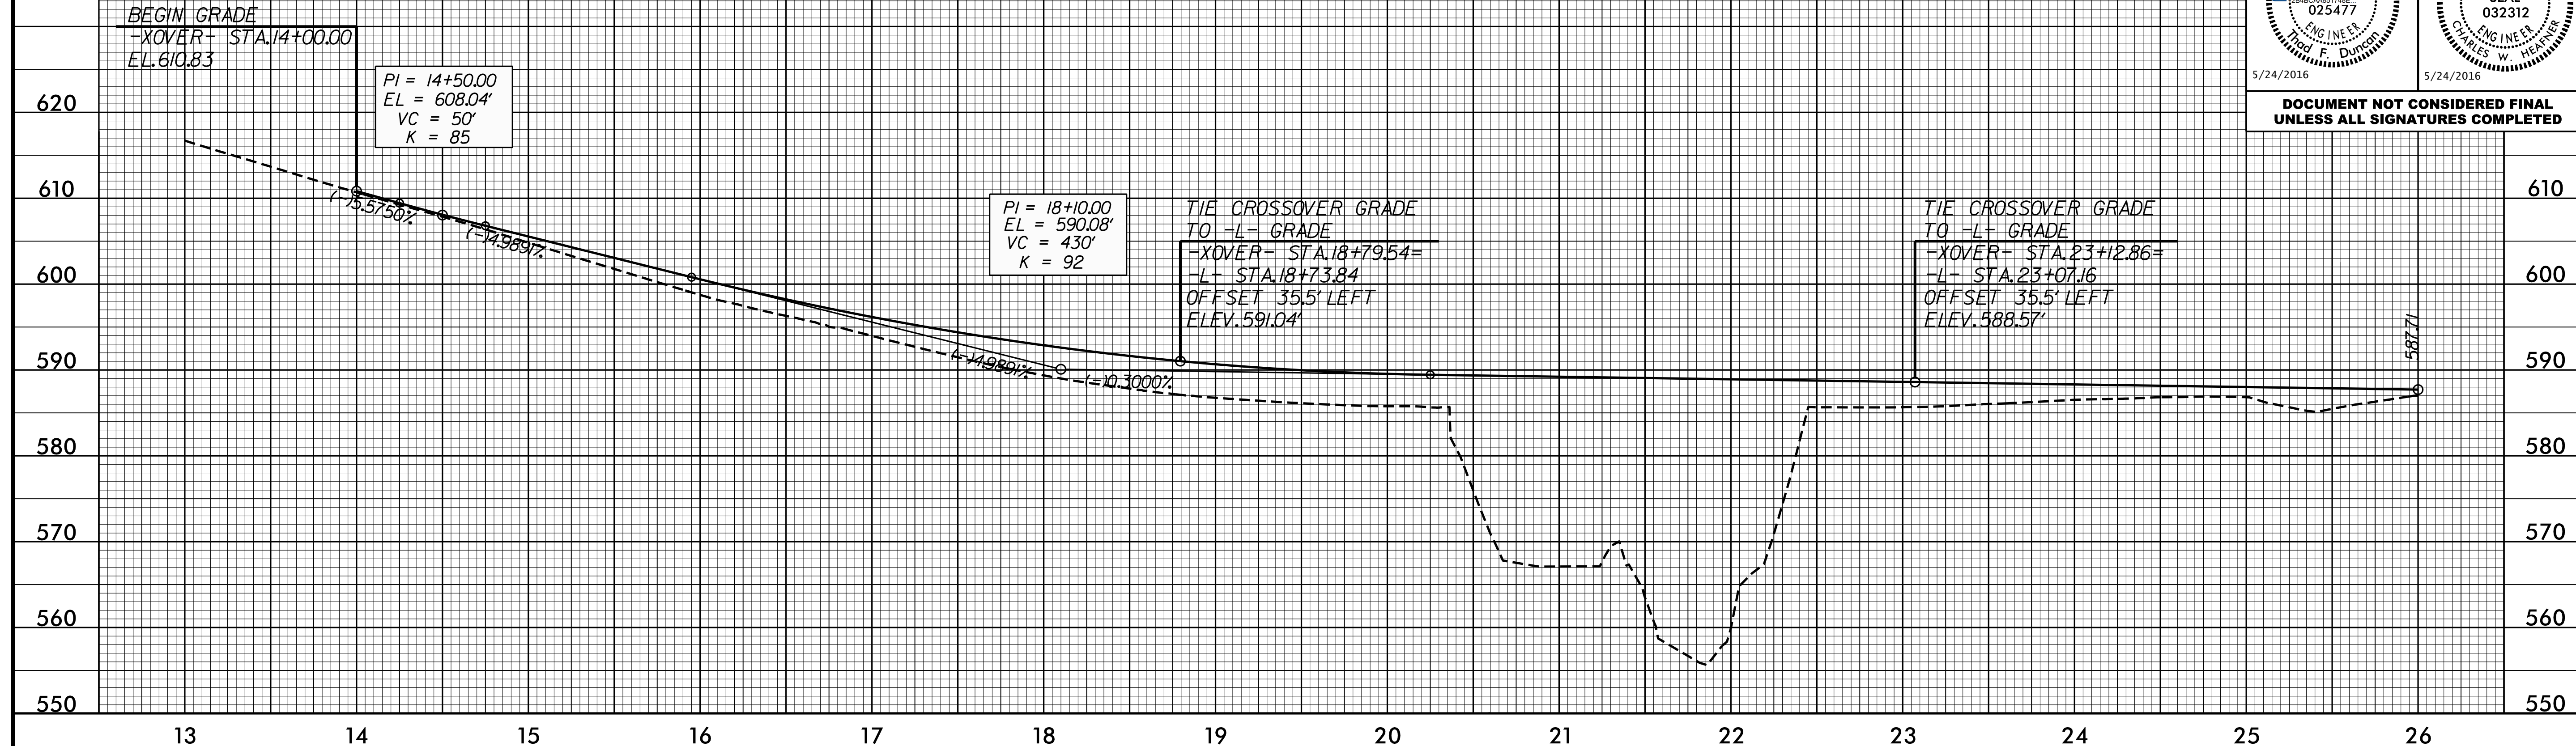
5/28/99

# -XOVER-

FOR -XOVER- PLAN VIEW SEE DETAIL 2-B3

PROJECT REFERENCE NO. B-5123	SHEET NO. 8
ROADWAY DESIGN ENGINEER 	HYDRAULICS ENGINEER 
5/24/2016	5/24/2016

**DOCUMENT NOT CONSIDERED FINAL  
UNLESS ALL SIGNATURES COMPLETED**



23 MAY 2016 4:55 PM B-5123-Rd1-Profile.dgn