
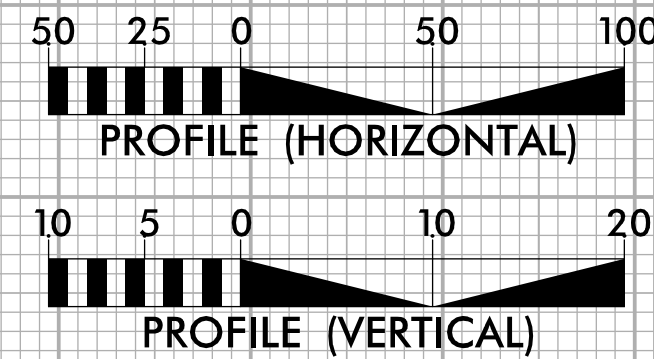


5/28/16

PROJECT REFERENCE NO. B-5123	SHEET NO. UC-6
DESIGNED BY: BCH	
DRAWN BY: BCH	
CHECKED BY: JLT	
APPROVED BY: MRB	
REVISED:	
NORTH CAROLINA DEPARTMENT OF TRANSPORTATION UTILITIES ENGINEERING SEC. PHONE: (919) 707-6690 FAX: (919) 250-4151 TGS ENGINEERS 804-C N. LAFAYETTE ST SHELBY, NC 28150 PH (704) 476-0003 CORP. LICENSE NO. C-0275	

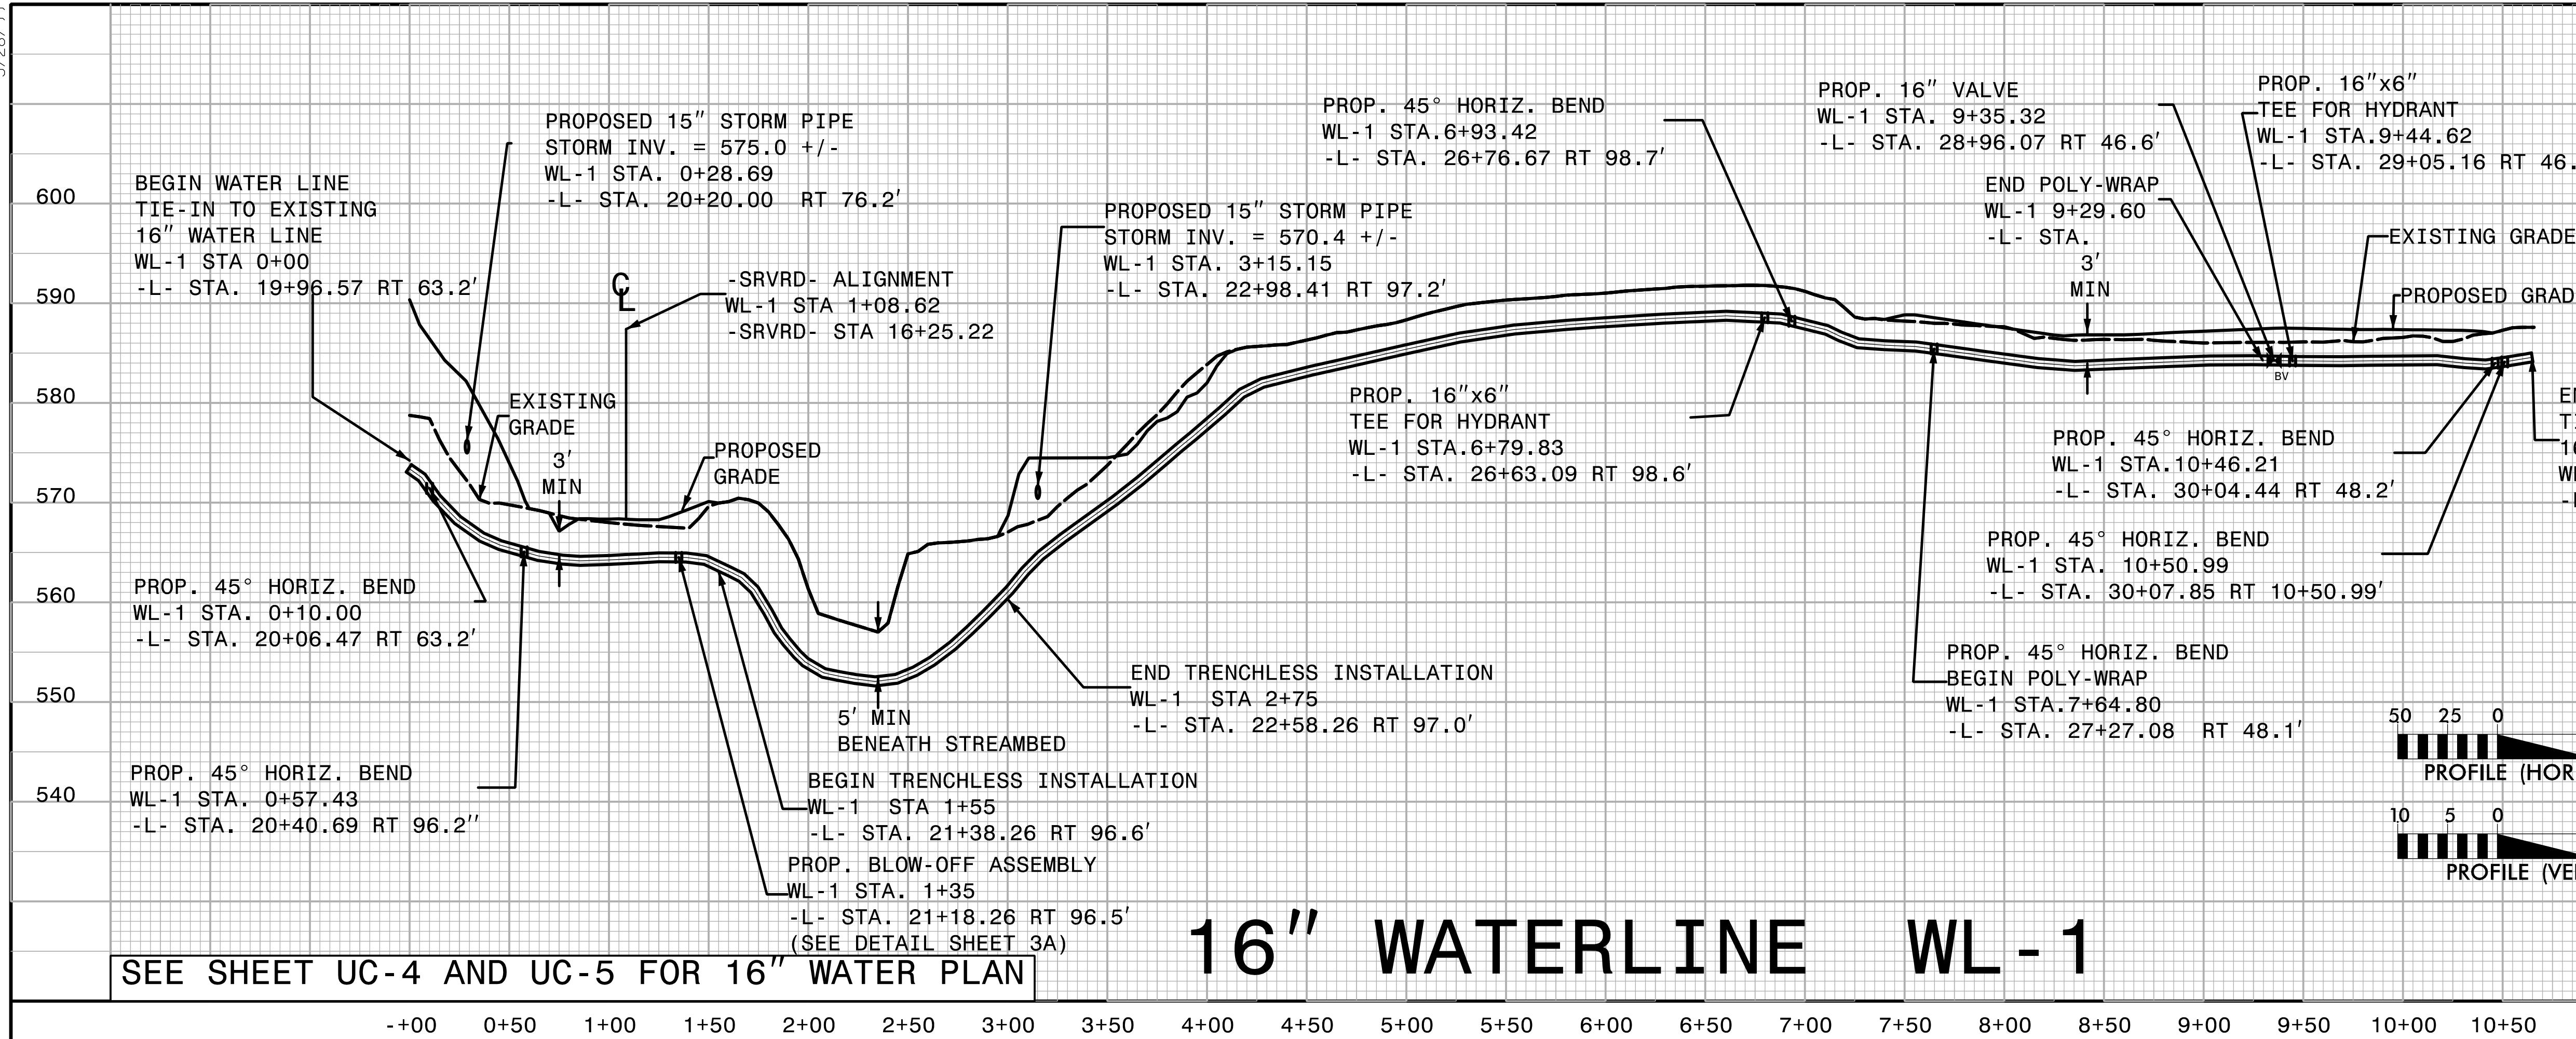

X:\2016\B-5123\Utilities\Rdy_Ut\Proj\B-5123_ut_.pfl_UC6_psh.dgn