
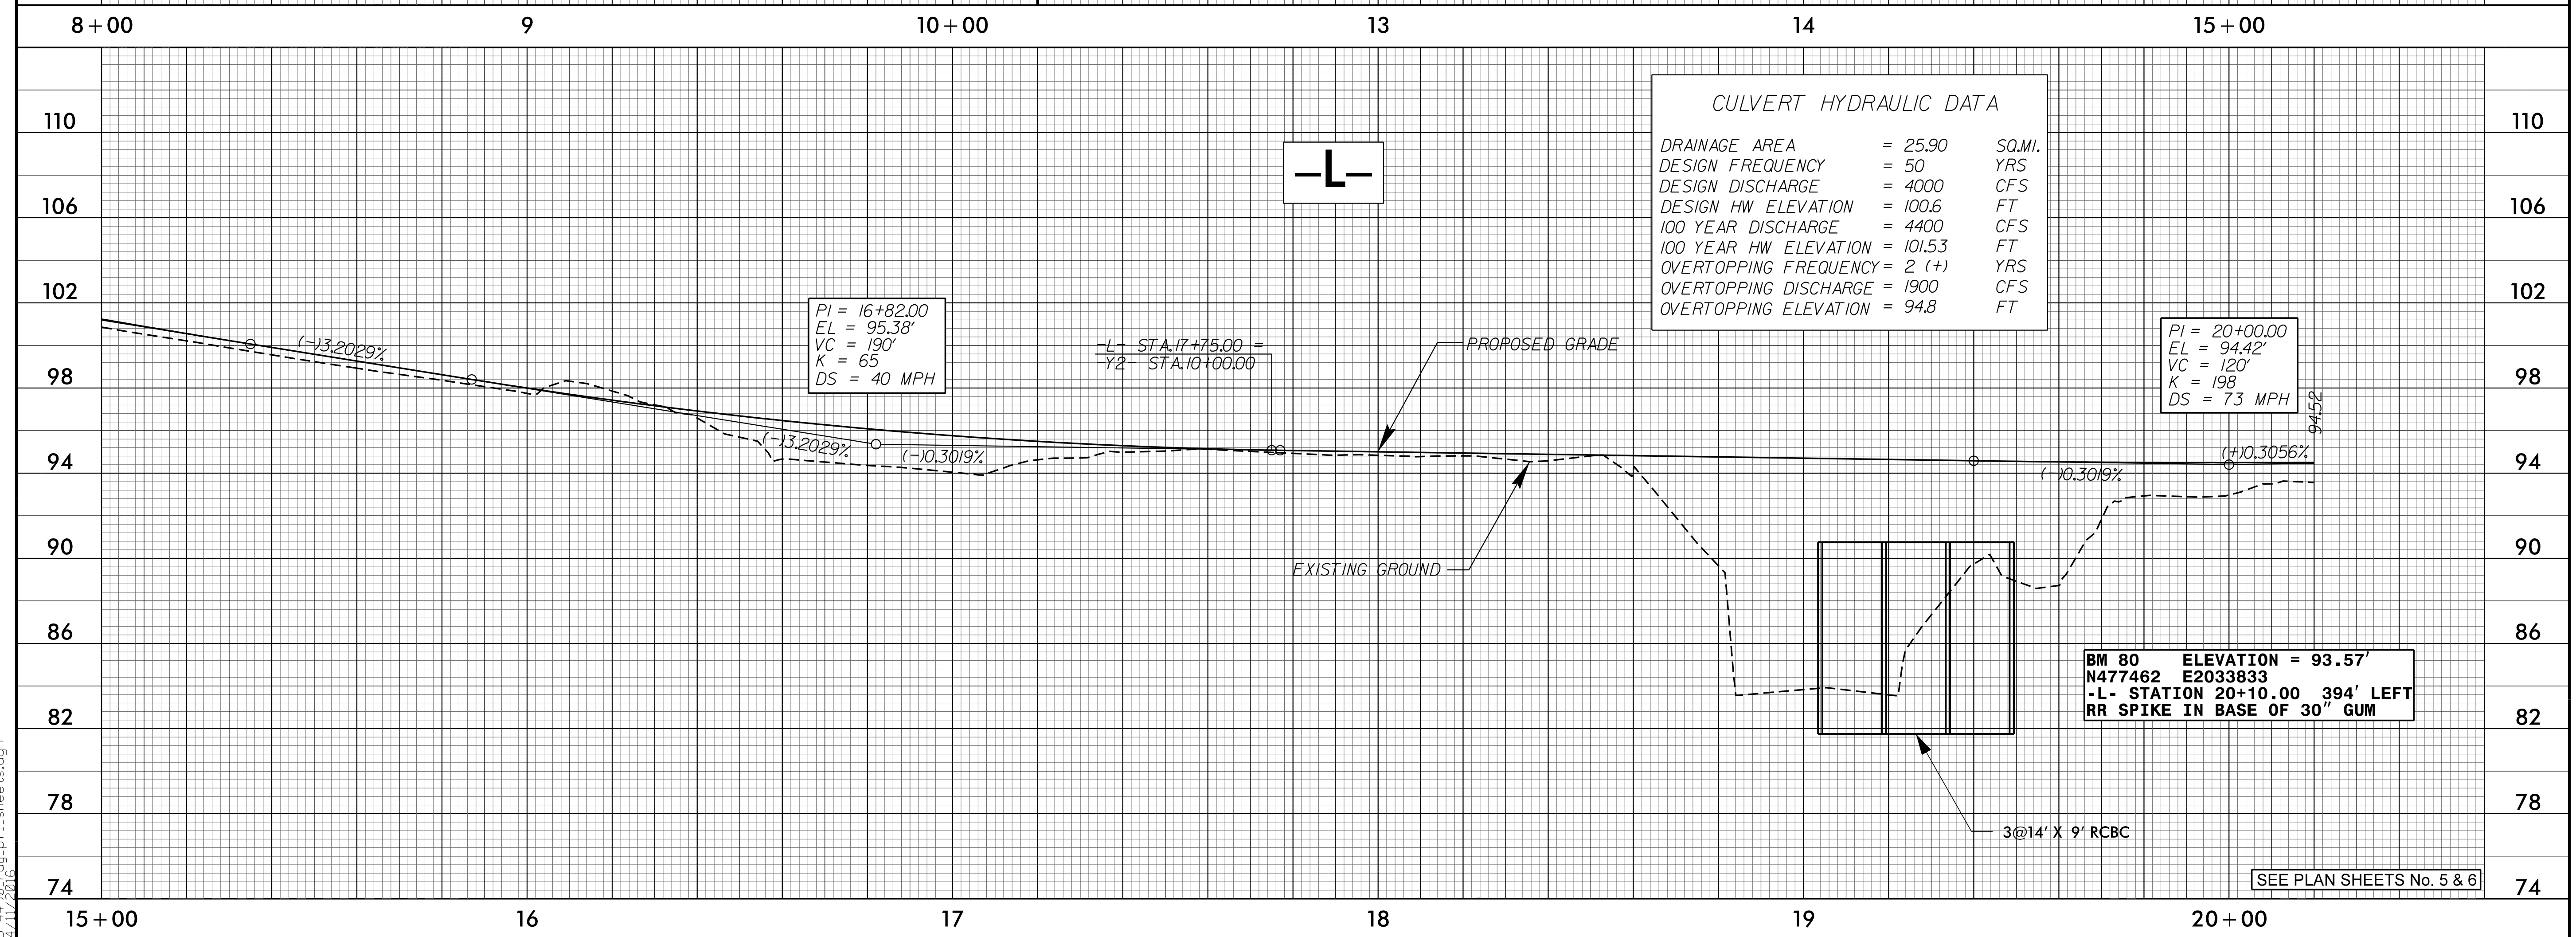


5/28/99

PROJECT REFERENCE NO. B-4490	SHEET NO. 17
ROADWAY DESIGN ENGINEER TIMOTHY SCOTT	HYDRAULICS ENGINEER JIM FREEMAN
SEAL 19563 NORTH CAROLINA PROFESSIONAL ENGINEER	SEAL 039785 NORTH CAROLINA PROFESSIONAL ENGINEER

**DOCUMENT NOT CONSIDERED FINAL  
UNLESS ALL SIGNATURES COMPLETED**

PLANS PREPARED BY:  
**PARSONS BRINCKERHOFF**  
434 FAYETTEVILLE STREET  
SUITE 1500  
RALEIGH, NC 27601  
LICENSE NO. E-0165

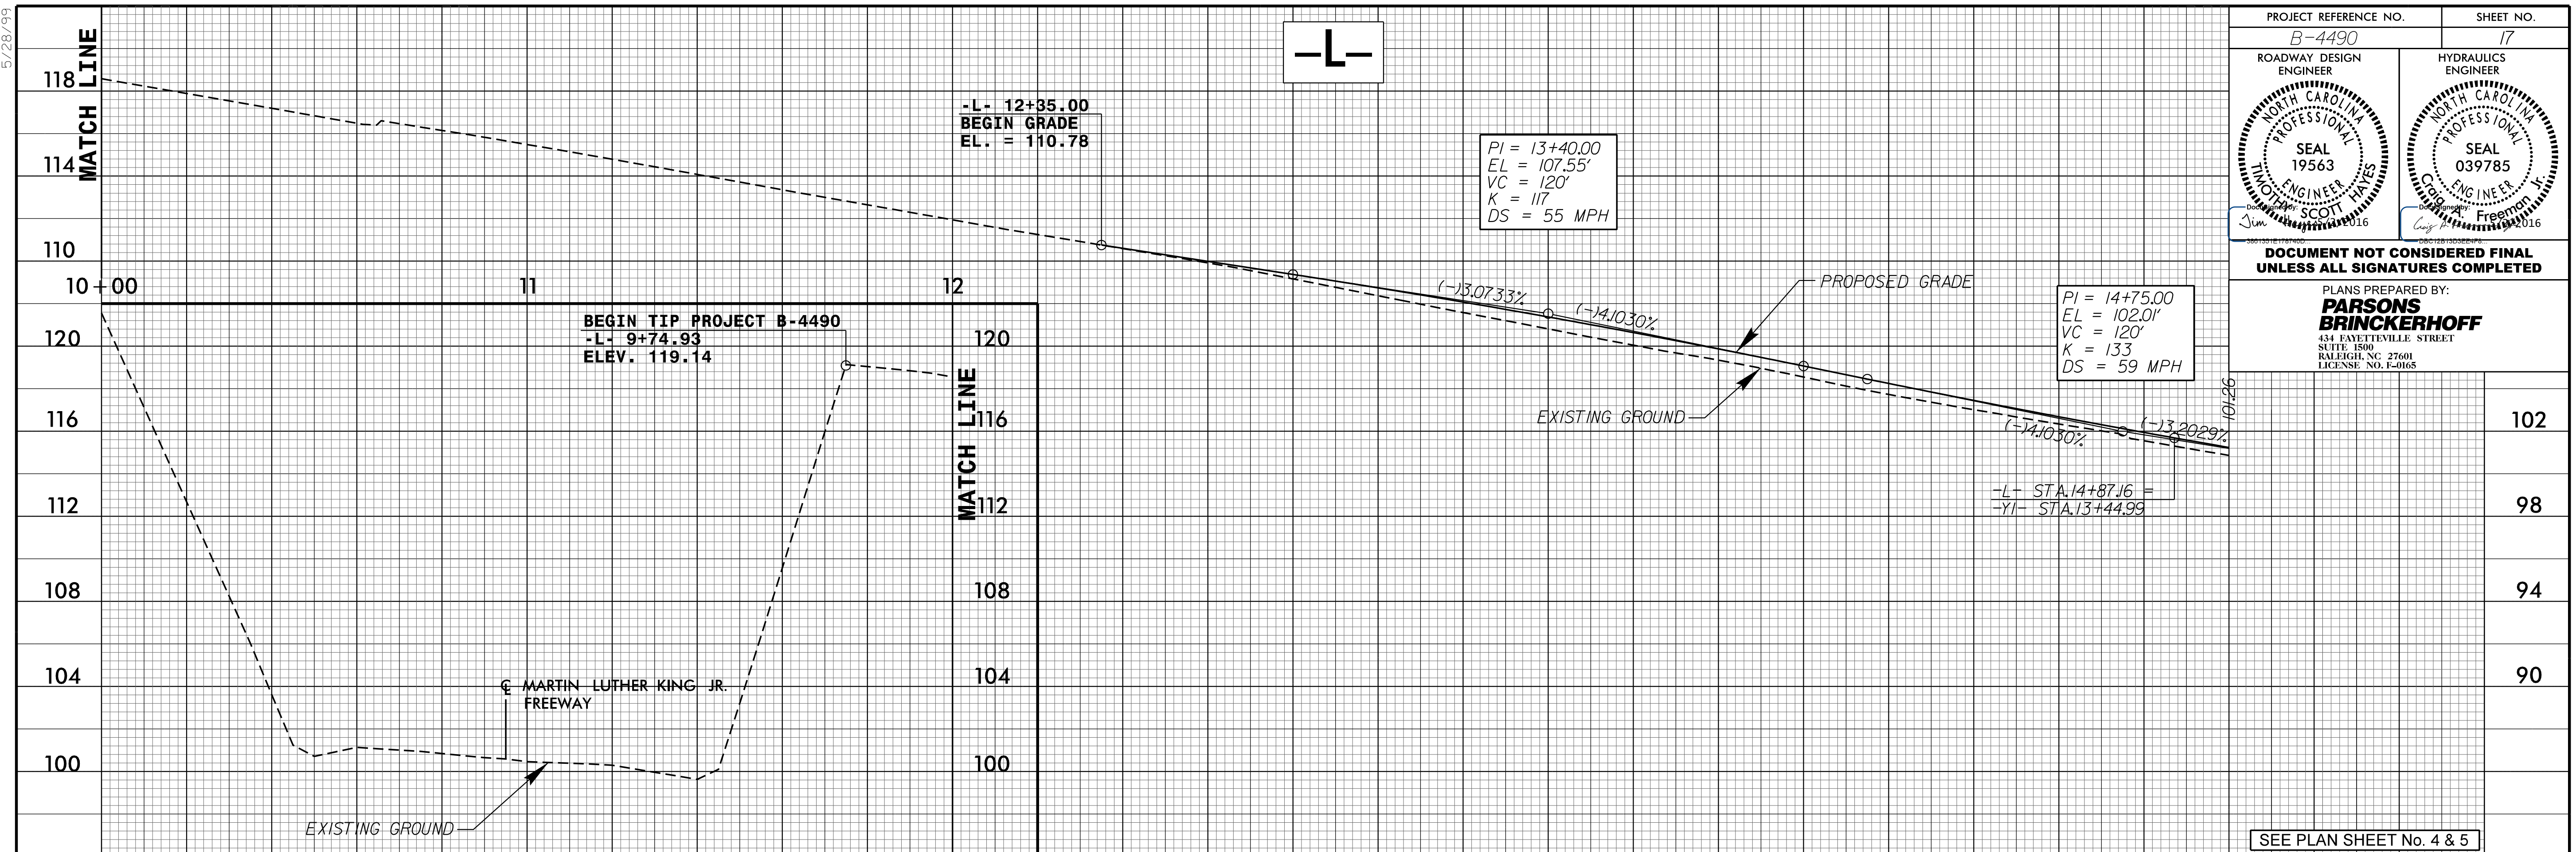

10:07:32 AM  
B-4490\_rdy-pl\_sheets.dgn  
4/11/2016