


5/28/99

PROJECT REFERENCE NO. B-4490	SHEET NO. 18
ROADWAY DESIGN ENGINEER SEAL 19563 TIMOTHY SCOTT 1/10/2016	HYDRAULICS ENGINEER SEAL 039785 C. FREEMAN 1/10/2016

**DOCUMENT NOT CONSIDERED FINAL
UNLESS ALL SIGNATURES COMPLETED**

PLANS PREPARED BY:
PARSONS BRINCKERHOFF
434 FAYETTEVILLE STREET
SUITE 1500
RALEIGH, NC 27601
LICENSE NO. E-0165

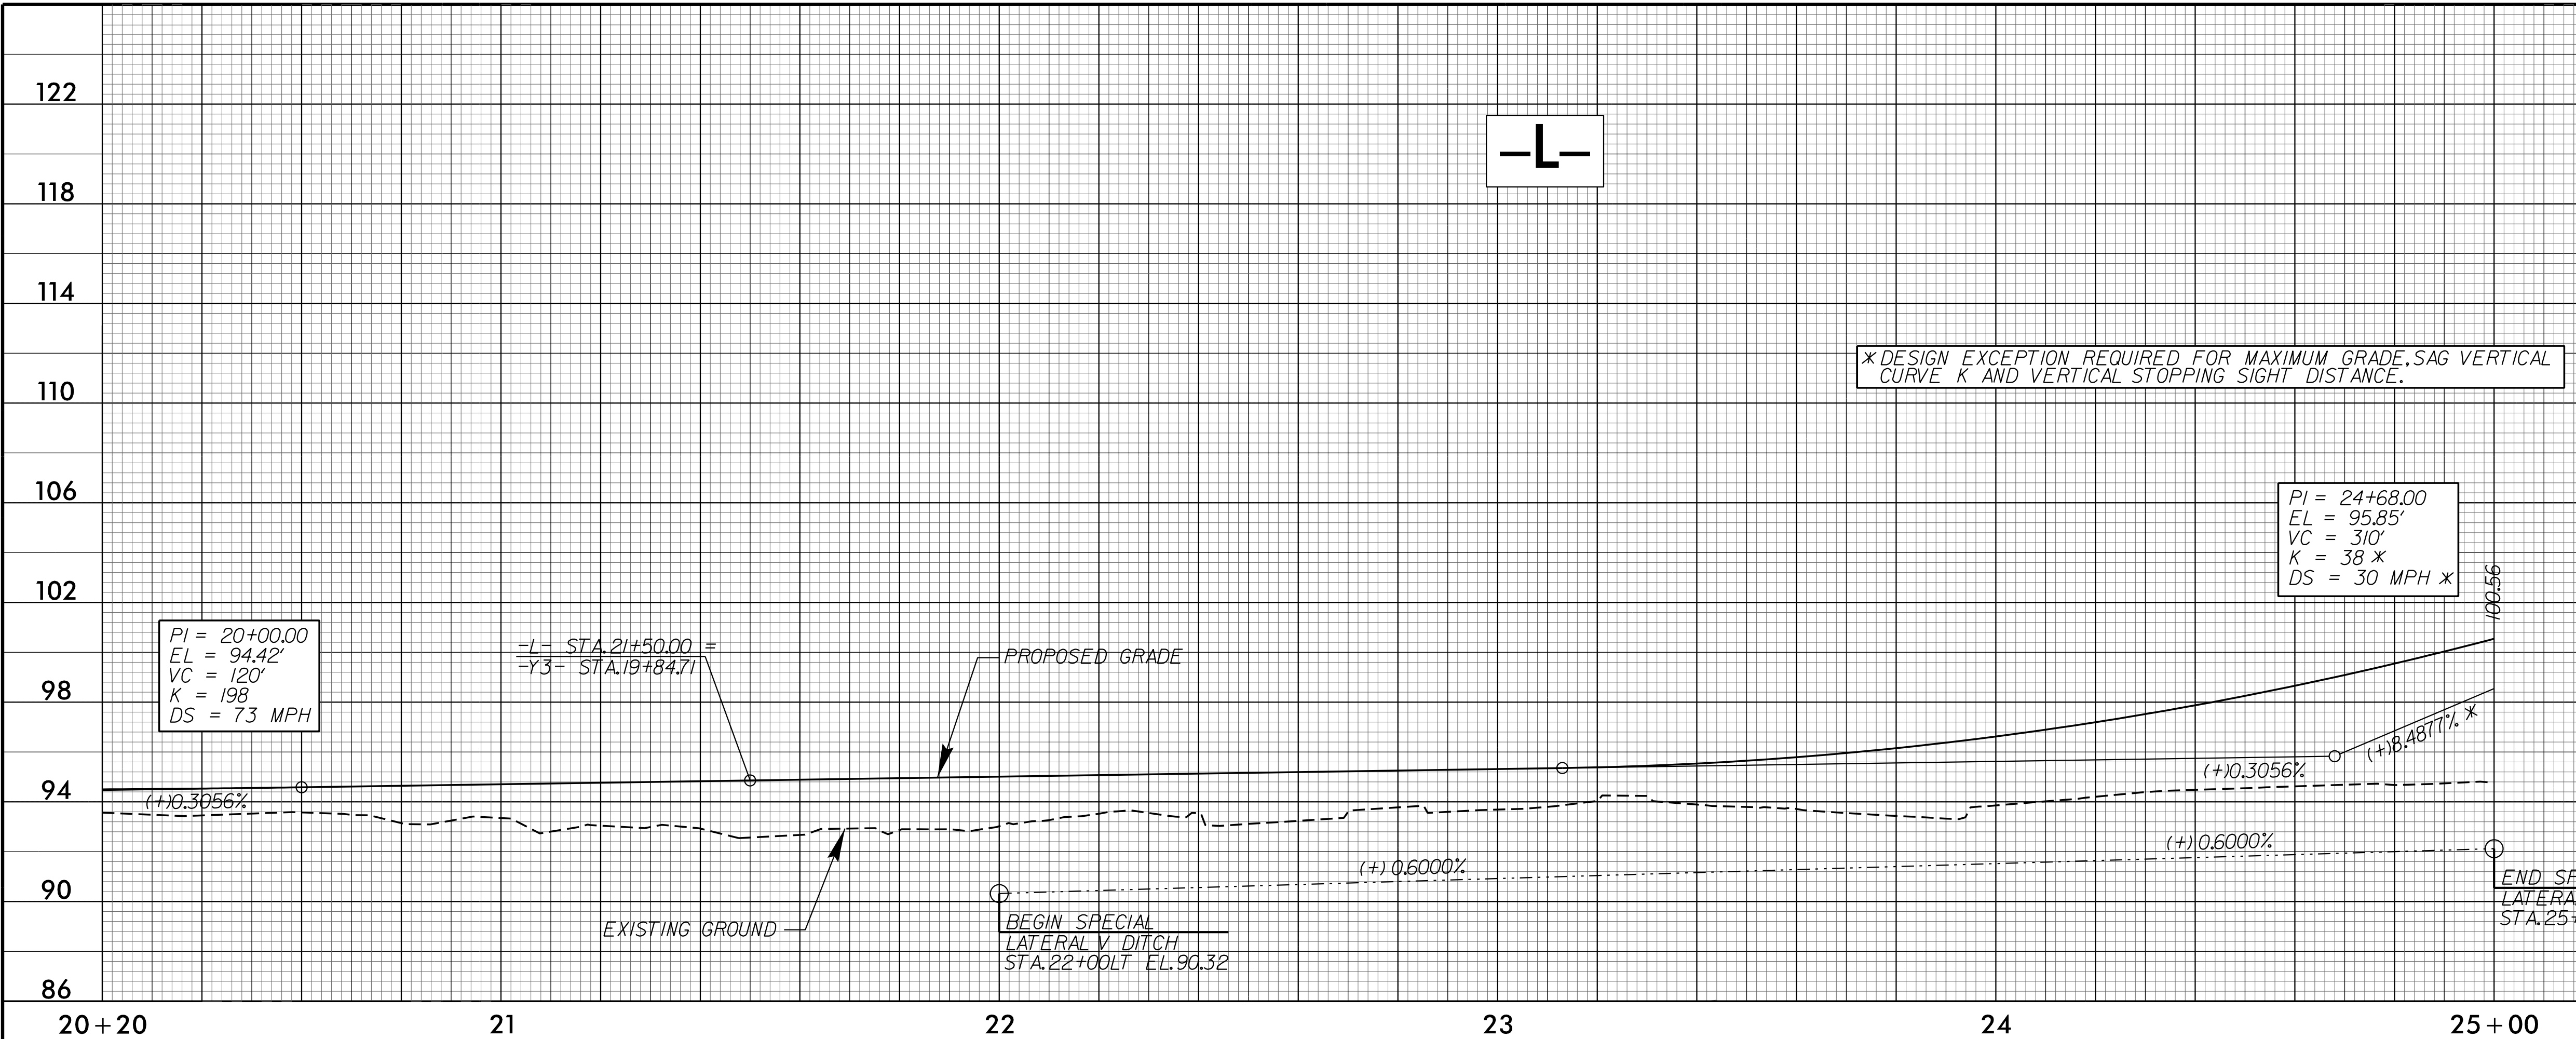

SEE PLAN SHEETS No. 6 & 7