


5/14/99

PROJECT REFERENCE NO. B-4490	SHEET NO. 19
ROADWAY DESIGN ENGINEER SEAL 19563 TIMOTHY SCOTT	HYDRAULICS ENGINEER SEAL 039785 C. Freeman
DOCUMENT NOT CONSIDERED FINAL UNLESS ALL SIGNATURES COMPLETED	
PLANS PREPARED BY: PARSONS BRINCKERHOFF 434 FAYETTEVILLE STREET SUITE 1500 RALEIGH, NC 27601 LICENSE NO. E-0165	

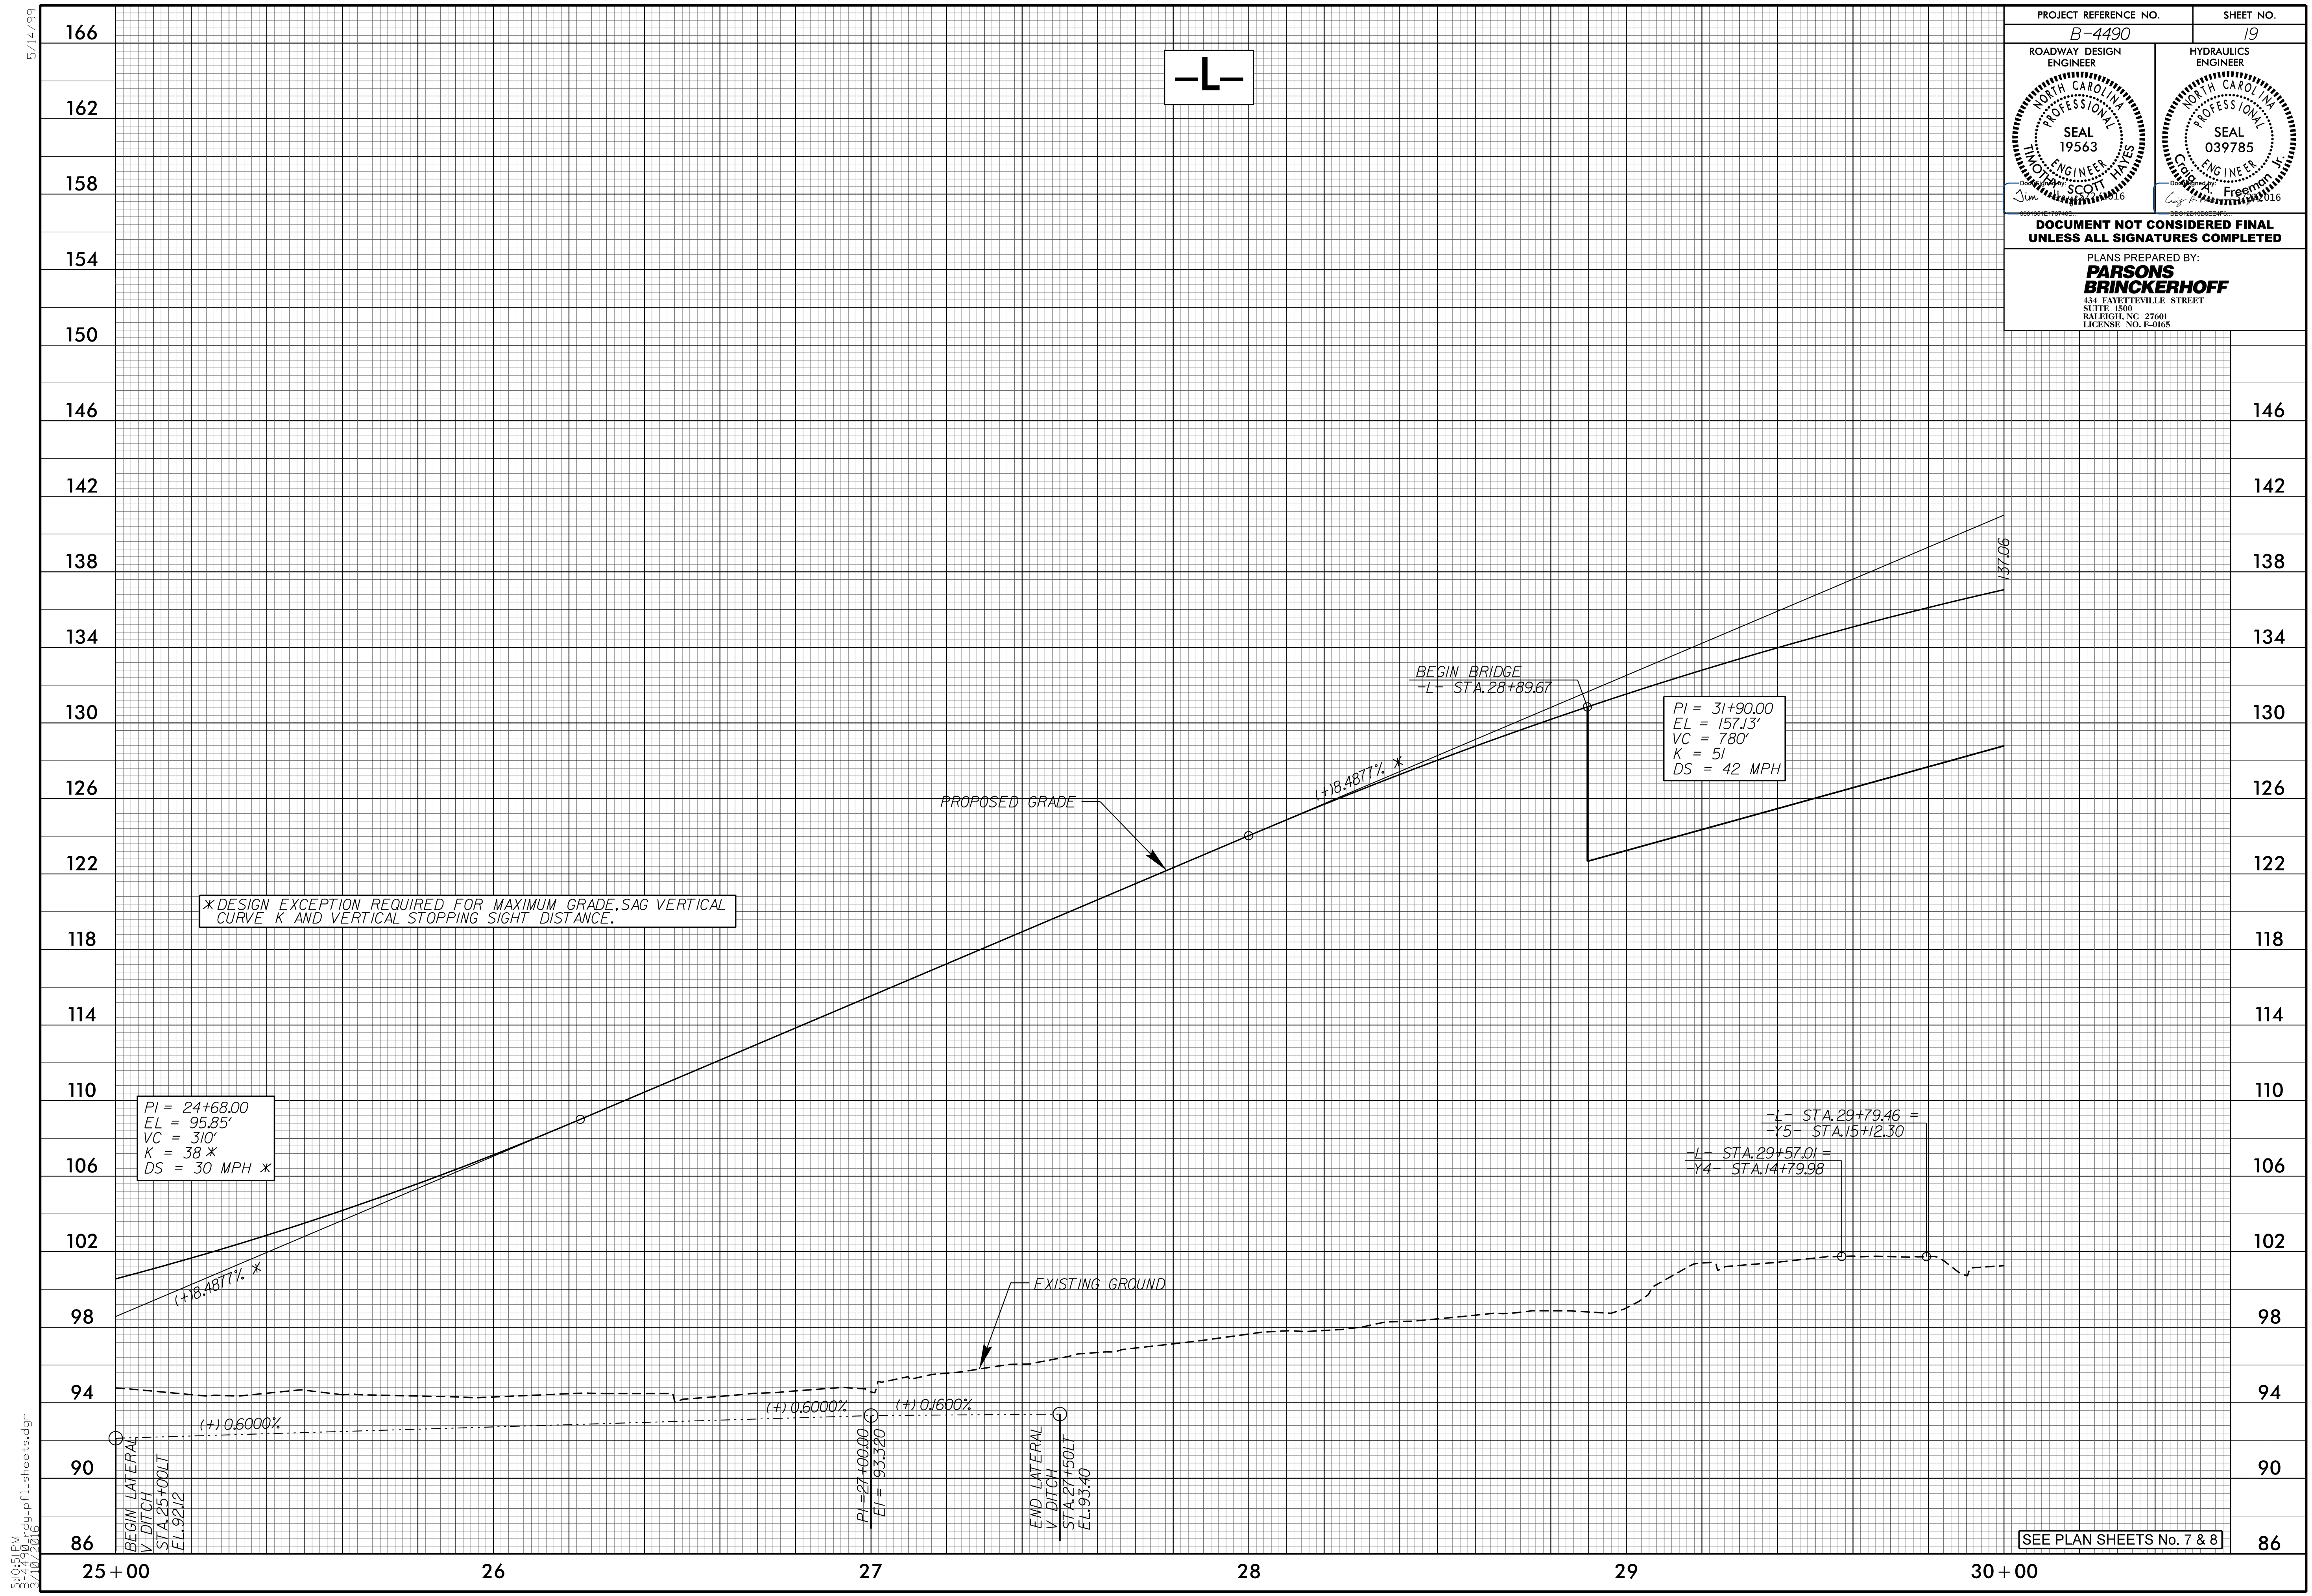

5:10:55 PM
B:\4490\rdy-pf1_sheets.dgn
3/10/2016

SEE PLAN SHEETS No. 7 & 8