



5/28/99

PROJECT REFERENCE NO. B-4490	SHEET NO. 21
ROADWAY DESIGN ENGINEER	HYDRAULICS ENGINEER
DOCUMENT NOT CONSIDERED FINAL UNLESS ALL SIGNATURES COMPLETED	
PLANS PREPARED BY: PARSONS BRINCKERHOFF 434 FAYETTEVILLE STREET SUITE 1500 RALEIGH, NC 27601 LICENSE NO. E-0165	

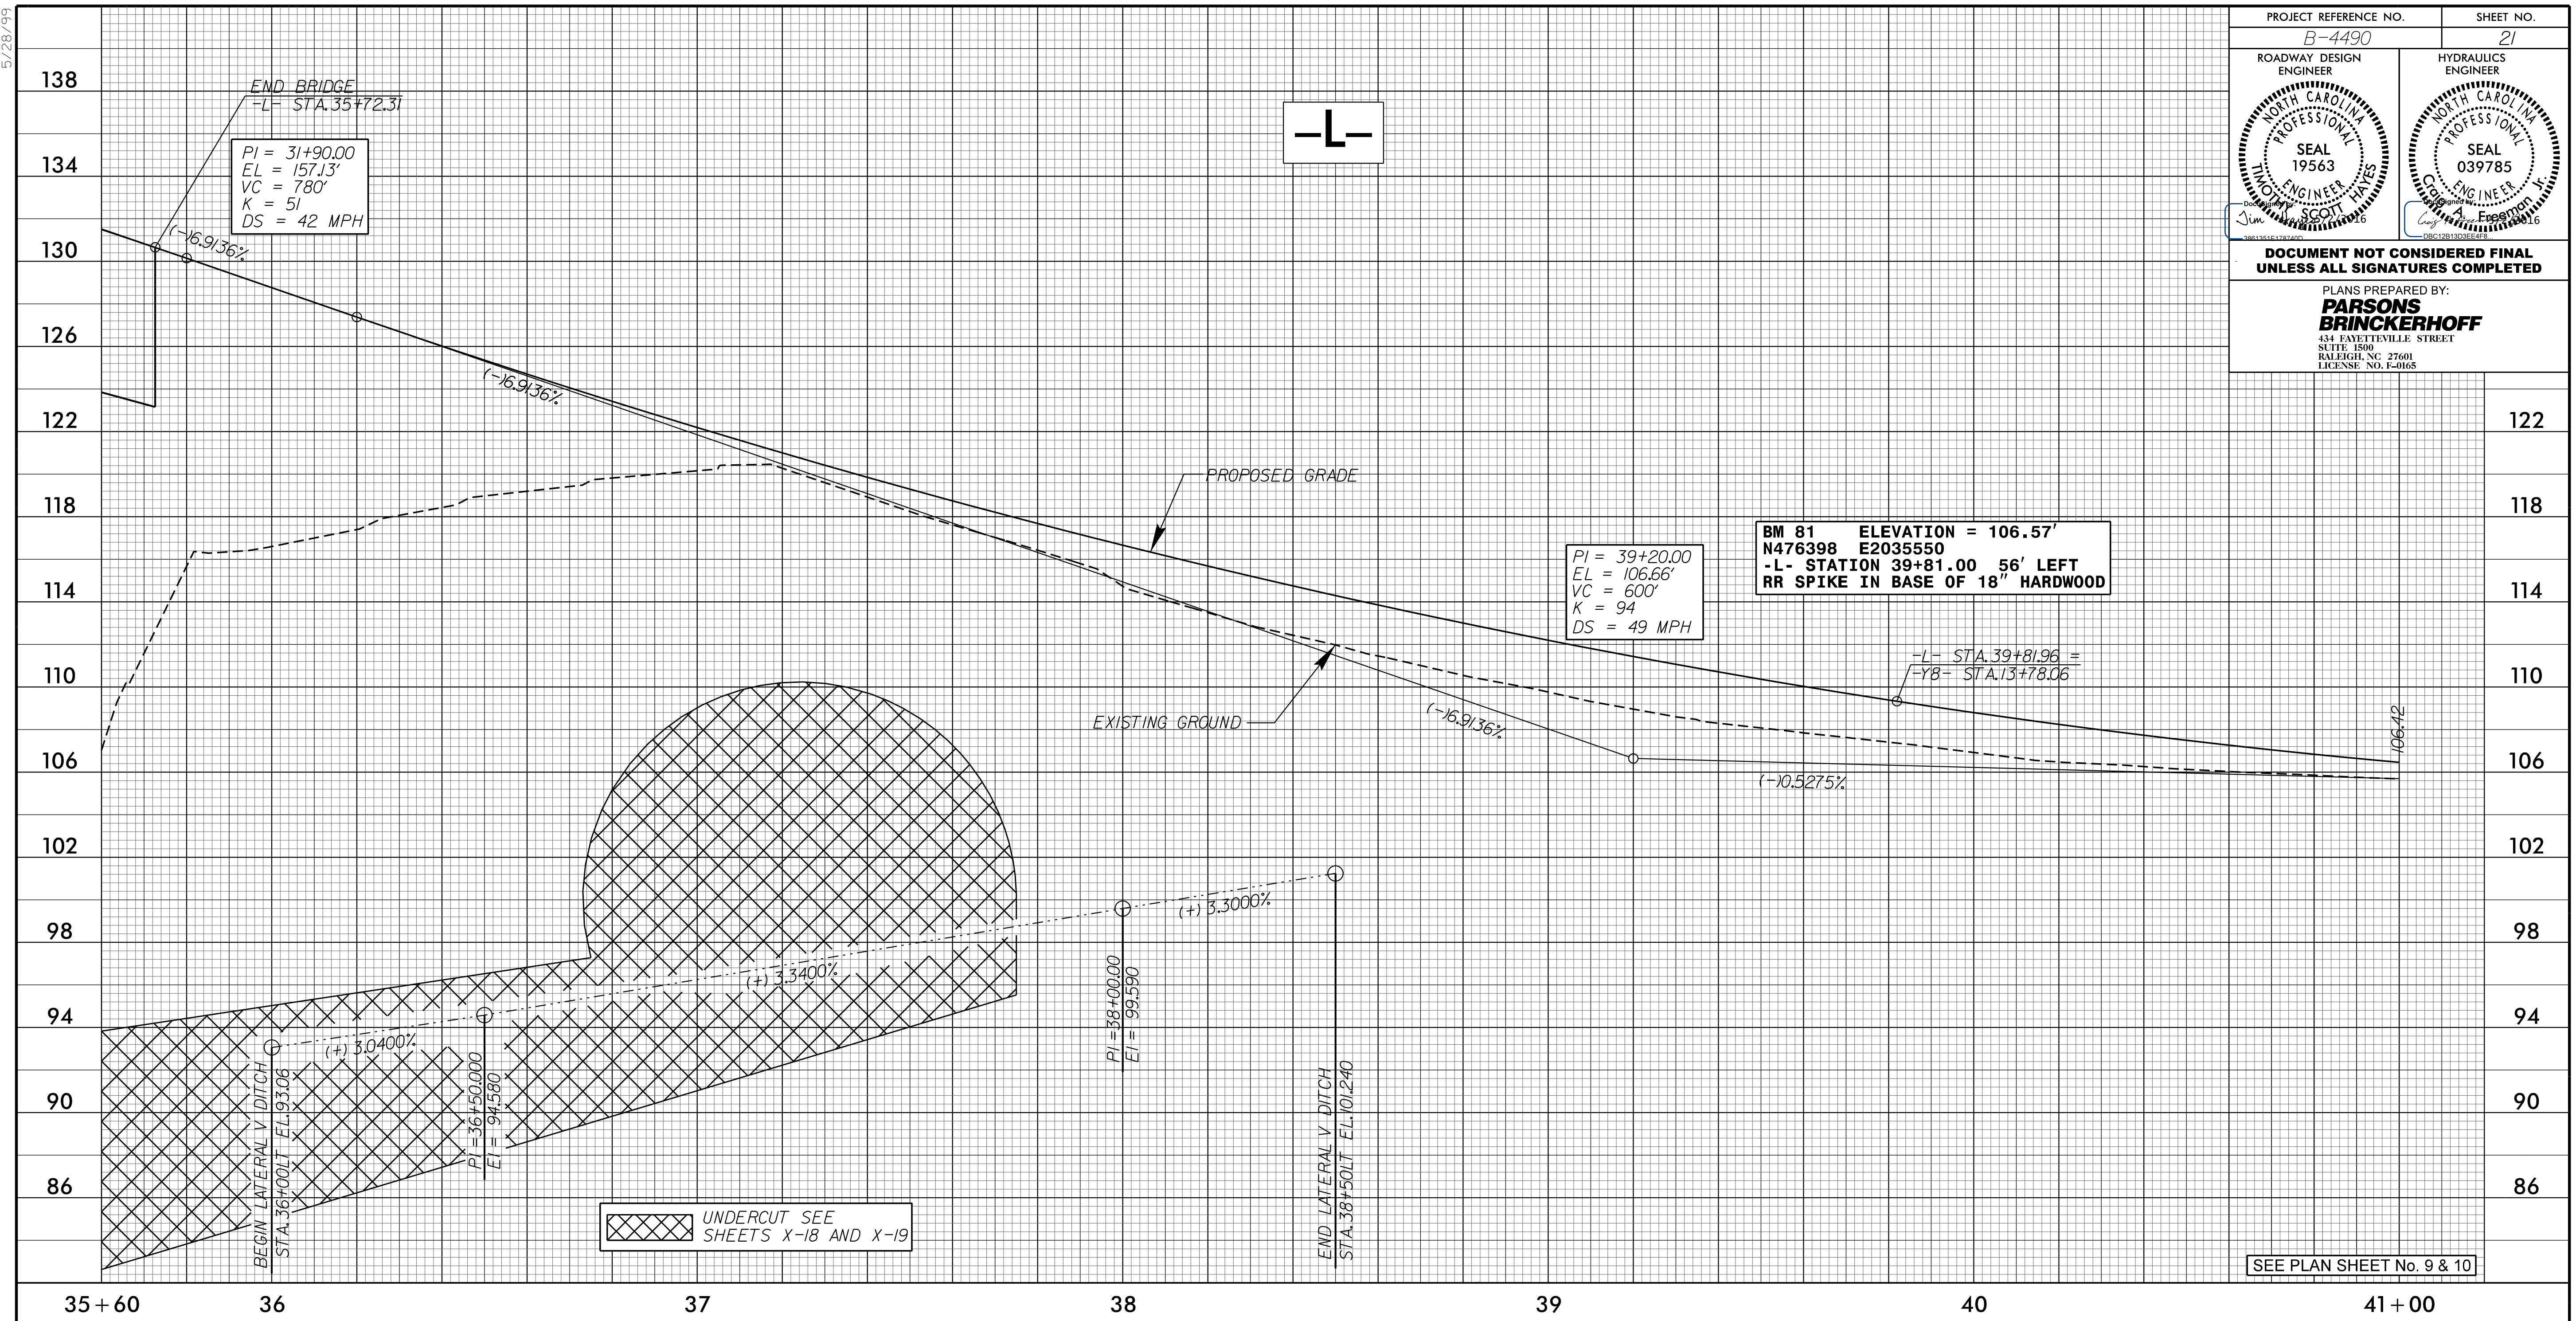

SEE PLAN SHEET No. 9 & 10

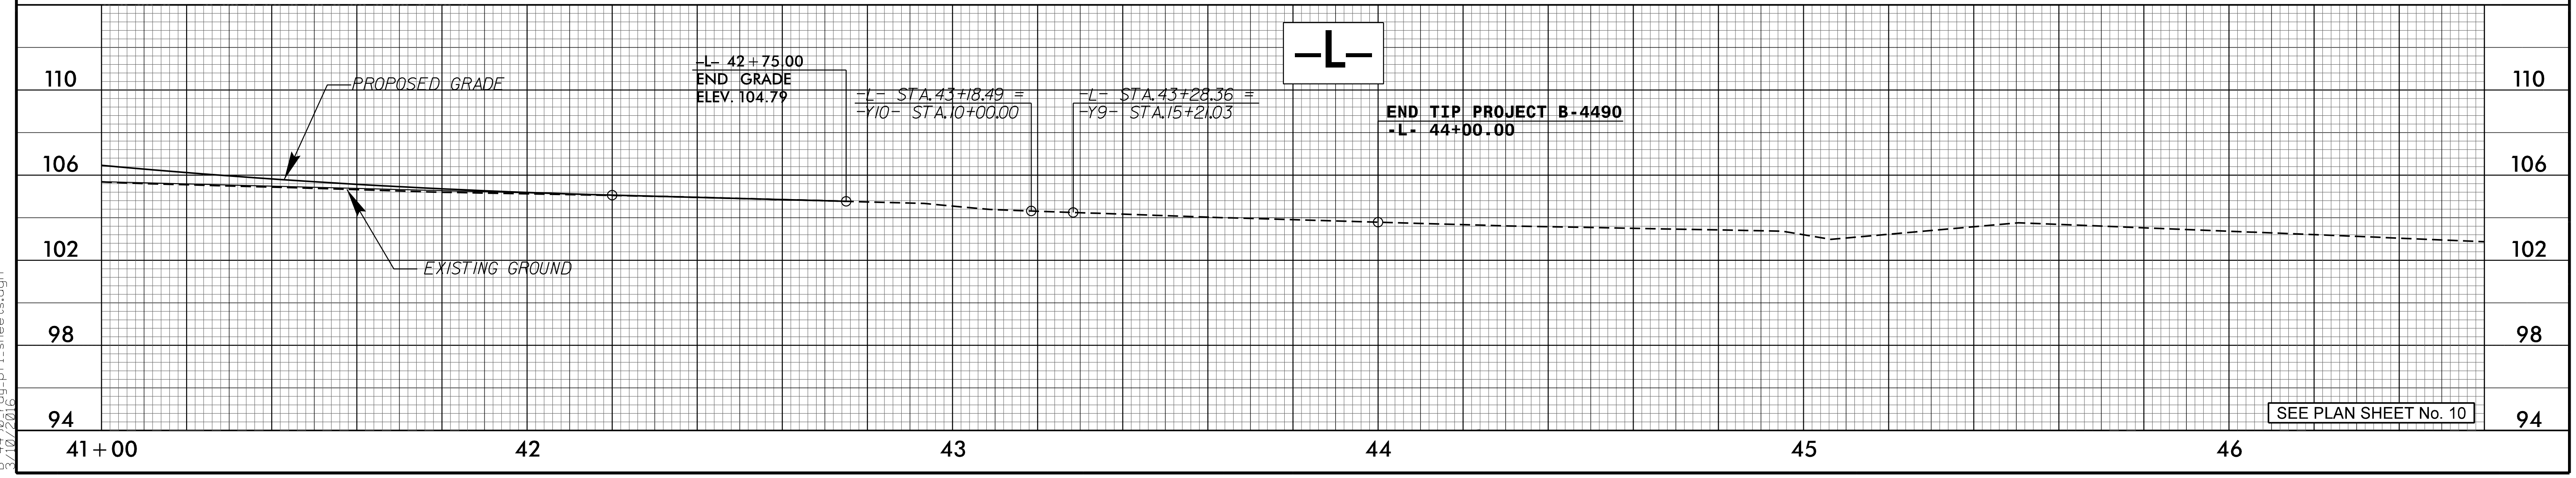

SEE PLAN SHEET No. 10

5:10:25 PM
B:\4490\rdy-pf1_sheets.dgn
3/10/2016