


5/28/16


PROJECT REFERENCE NO. B-4490	SHEET NO. 25
ROADWAY DESIGN ENGINEER	HYDRAULICS ENGINEER

**DOCUMENT NOT CONSIDERED FINAL
UNLESS ALL SIGNATURES COMPLETED**

PLANS PREPARED BY:
PARSONS BRINCKERHOFF
434 FAYETTEVILLE STREET
SUITE 1500
RALEIGH, NC 27601
LICENSE NO. E-0165

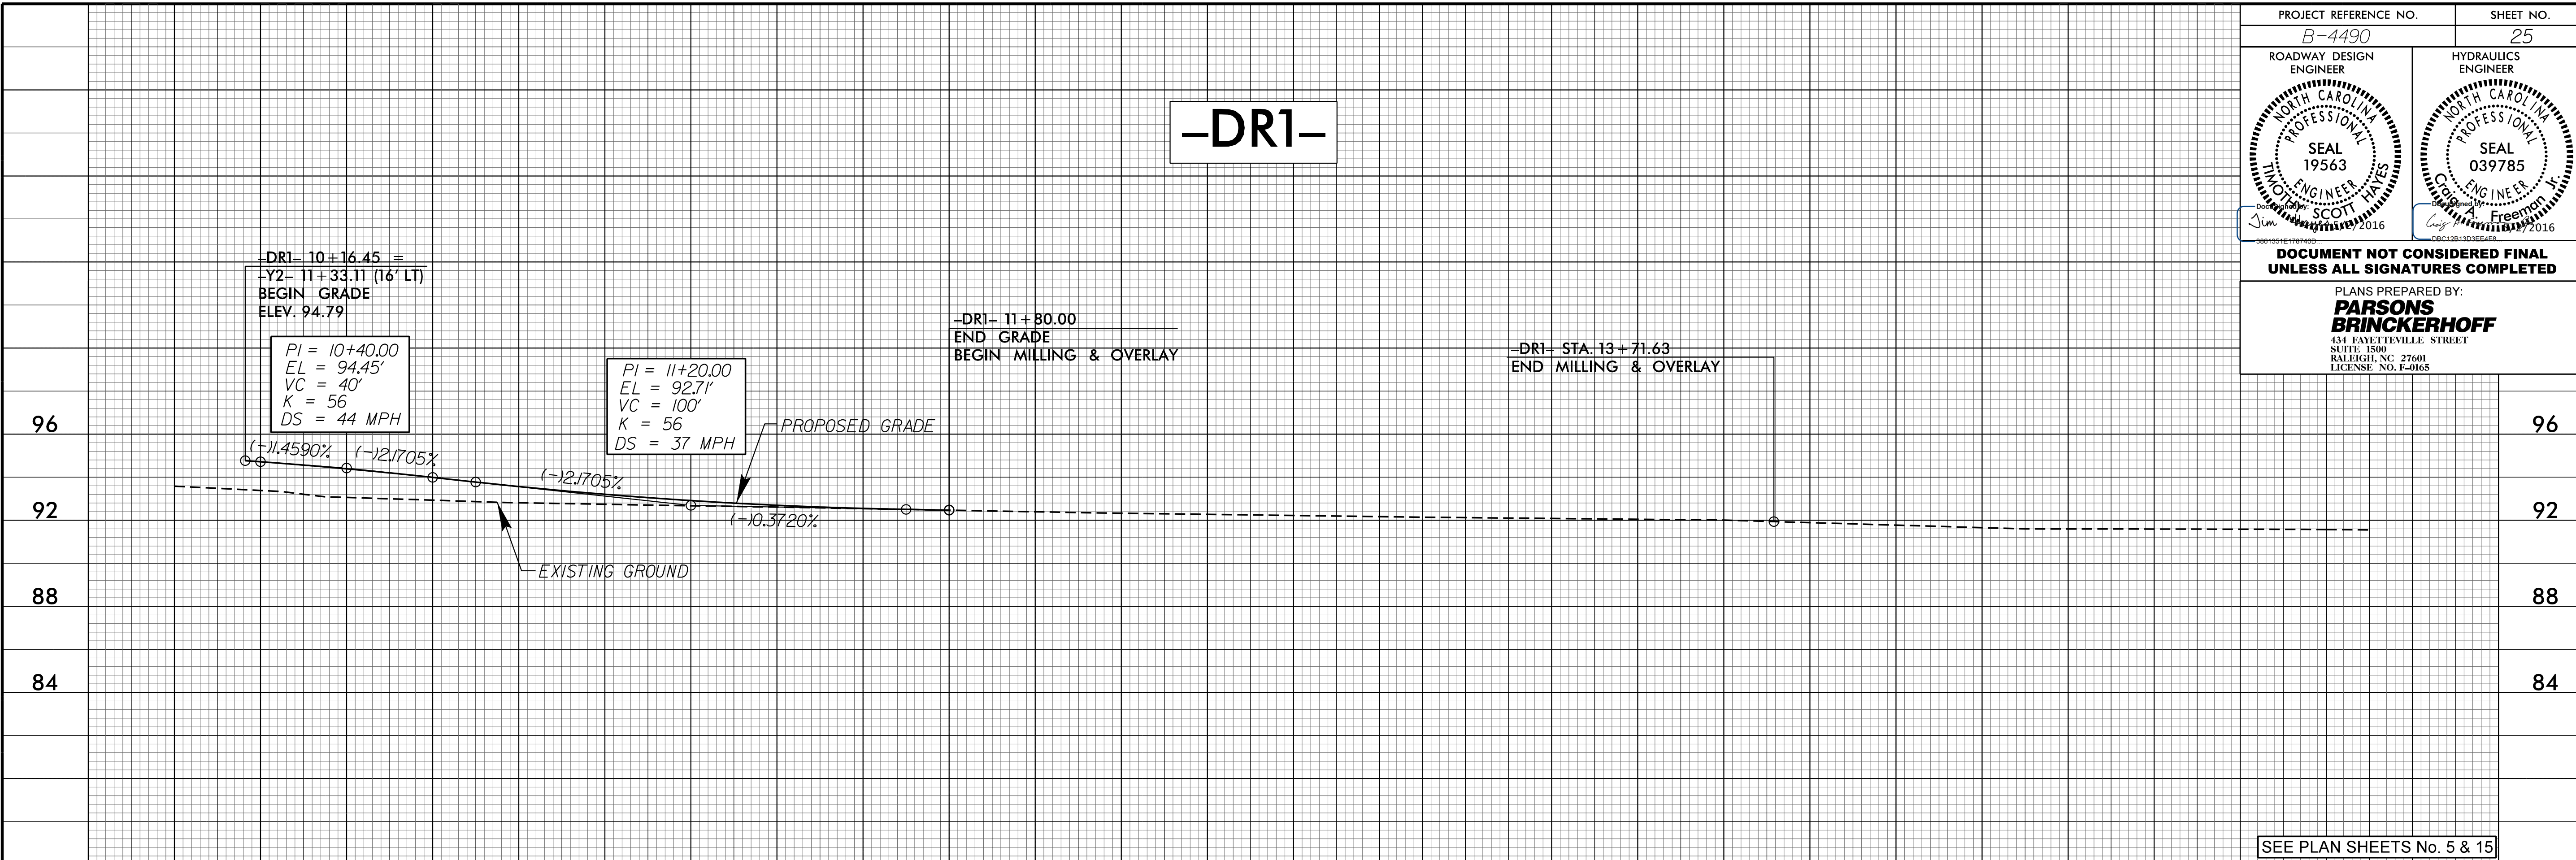

SEE PLAN SHEETS No. 5 & 15

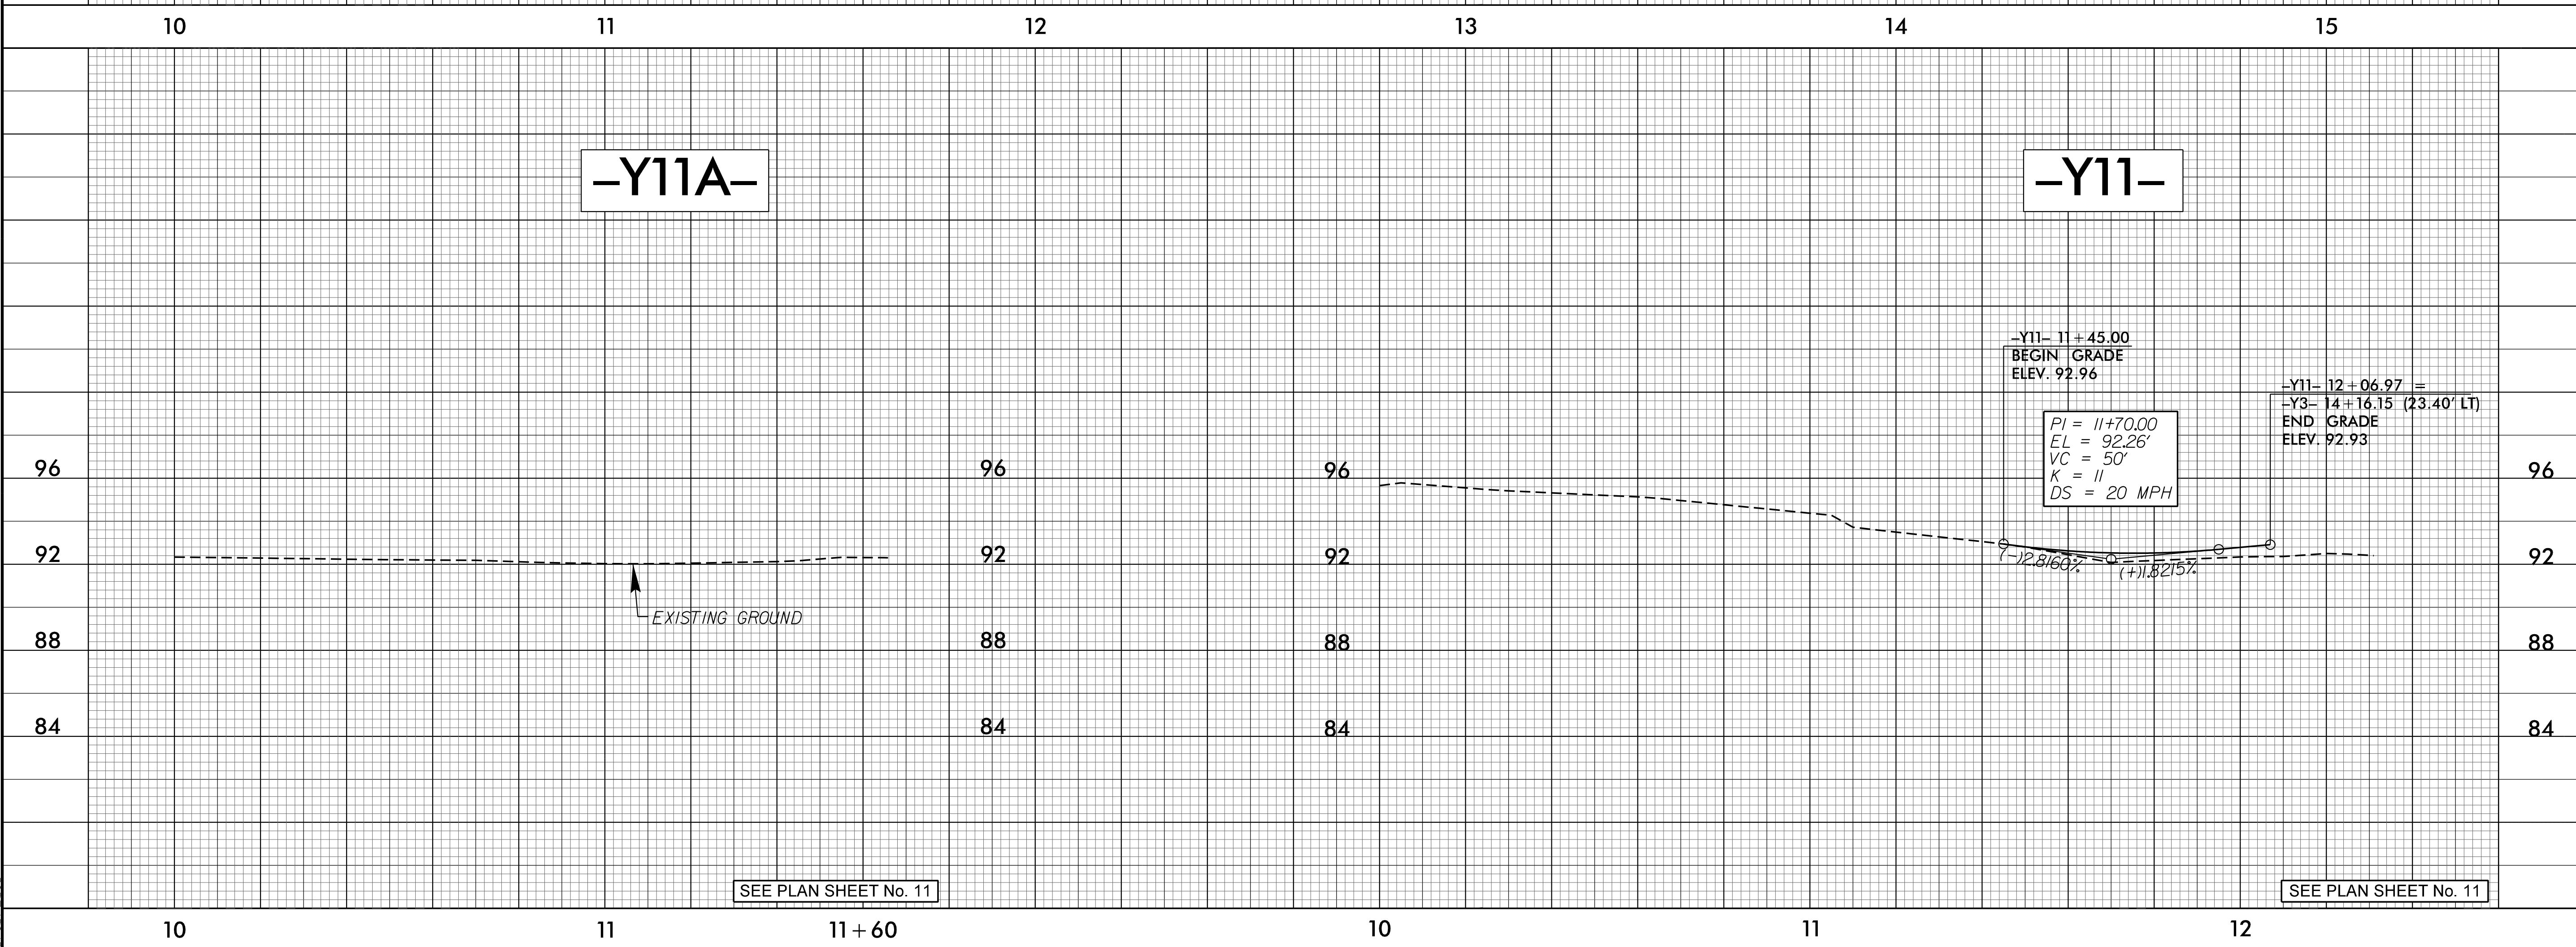

SEE PLAN SHEET No. 11

SEE PLAN SHEET No. 11

5:08:56 PM
B:\4490\rdy-p1_sheets.dgn
3/10/2016