















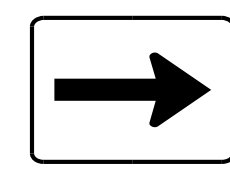


1	 M4-4 24" X 12"  M4-8 24" X 12"  M3-1 24" X 12"  M1-5  M6-1 21" X 15"	2	 M4-4 24" X 12"  M4-8 24" X 12"  M3-1 24" X 12"  M1-5  M6-3 21" X 15"	3	 M4-4 24" X 12"  M4-8 A 24" X 18"  M3-1 24" X 12"  M1-5
---	--	---	--	---	---

PLOT DRIVER: NCDOT_pdf_color_eng_100.plt
 USER: charnden
 FILE: pw:\PWAPP\TPA01\SouthEast-Tampa\Documents\000166\CON0079759\000000000220964\06_00_Project_Design\B-4490\TrafficControl\TCP\B-4490_TMP_TMP-02G.dgn
 PENTABLE: NCDOT_tcp.tbl
 DATE: 3/28/2016
 TIME: 10:23:05 AM

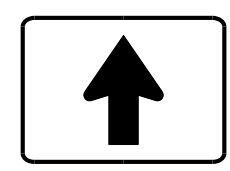APPROVED: 
 DATE: 3/30/2016
 SEAL

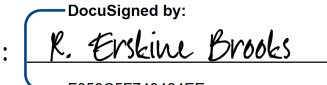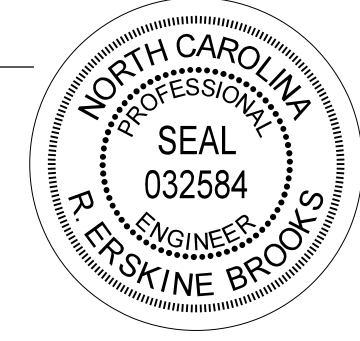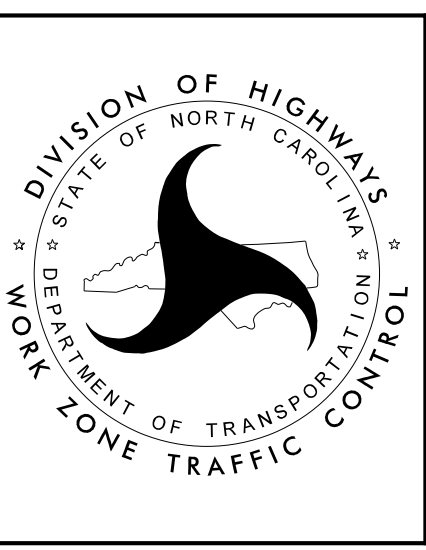


NORTH NC 210
 TRUCK DETOUR ROUTE

**DOCUMENT NOT CONSIDERED FINAL
UNLESS ALL SIGNATURES COMPLETED**