
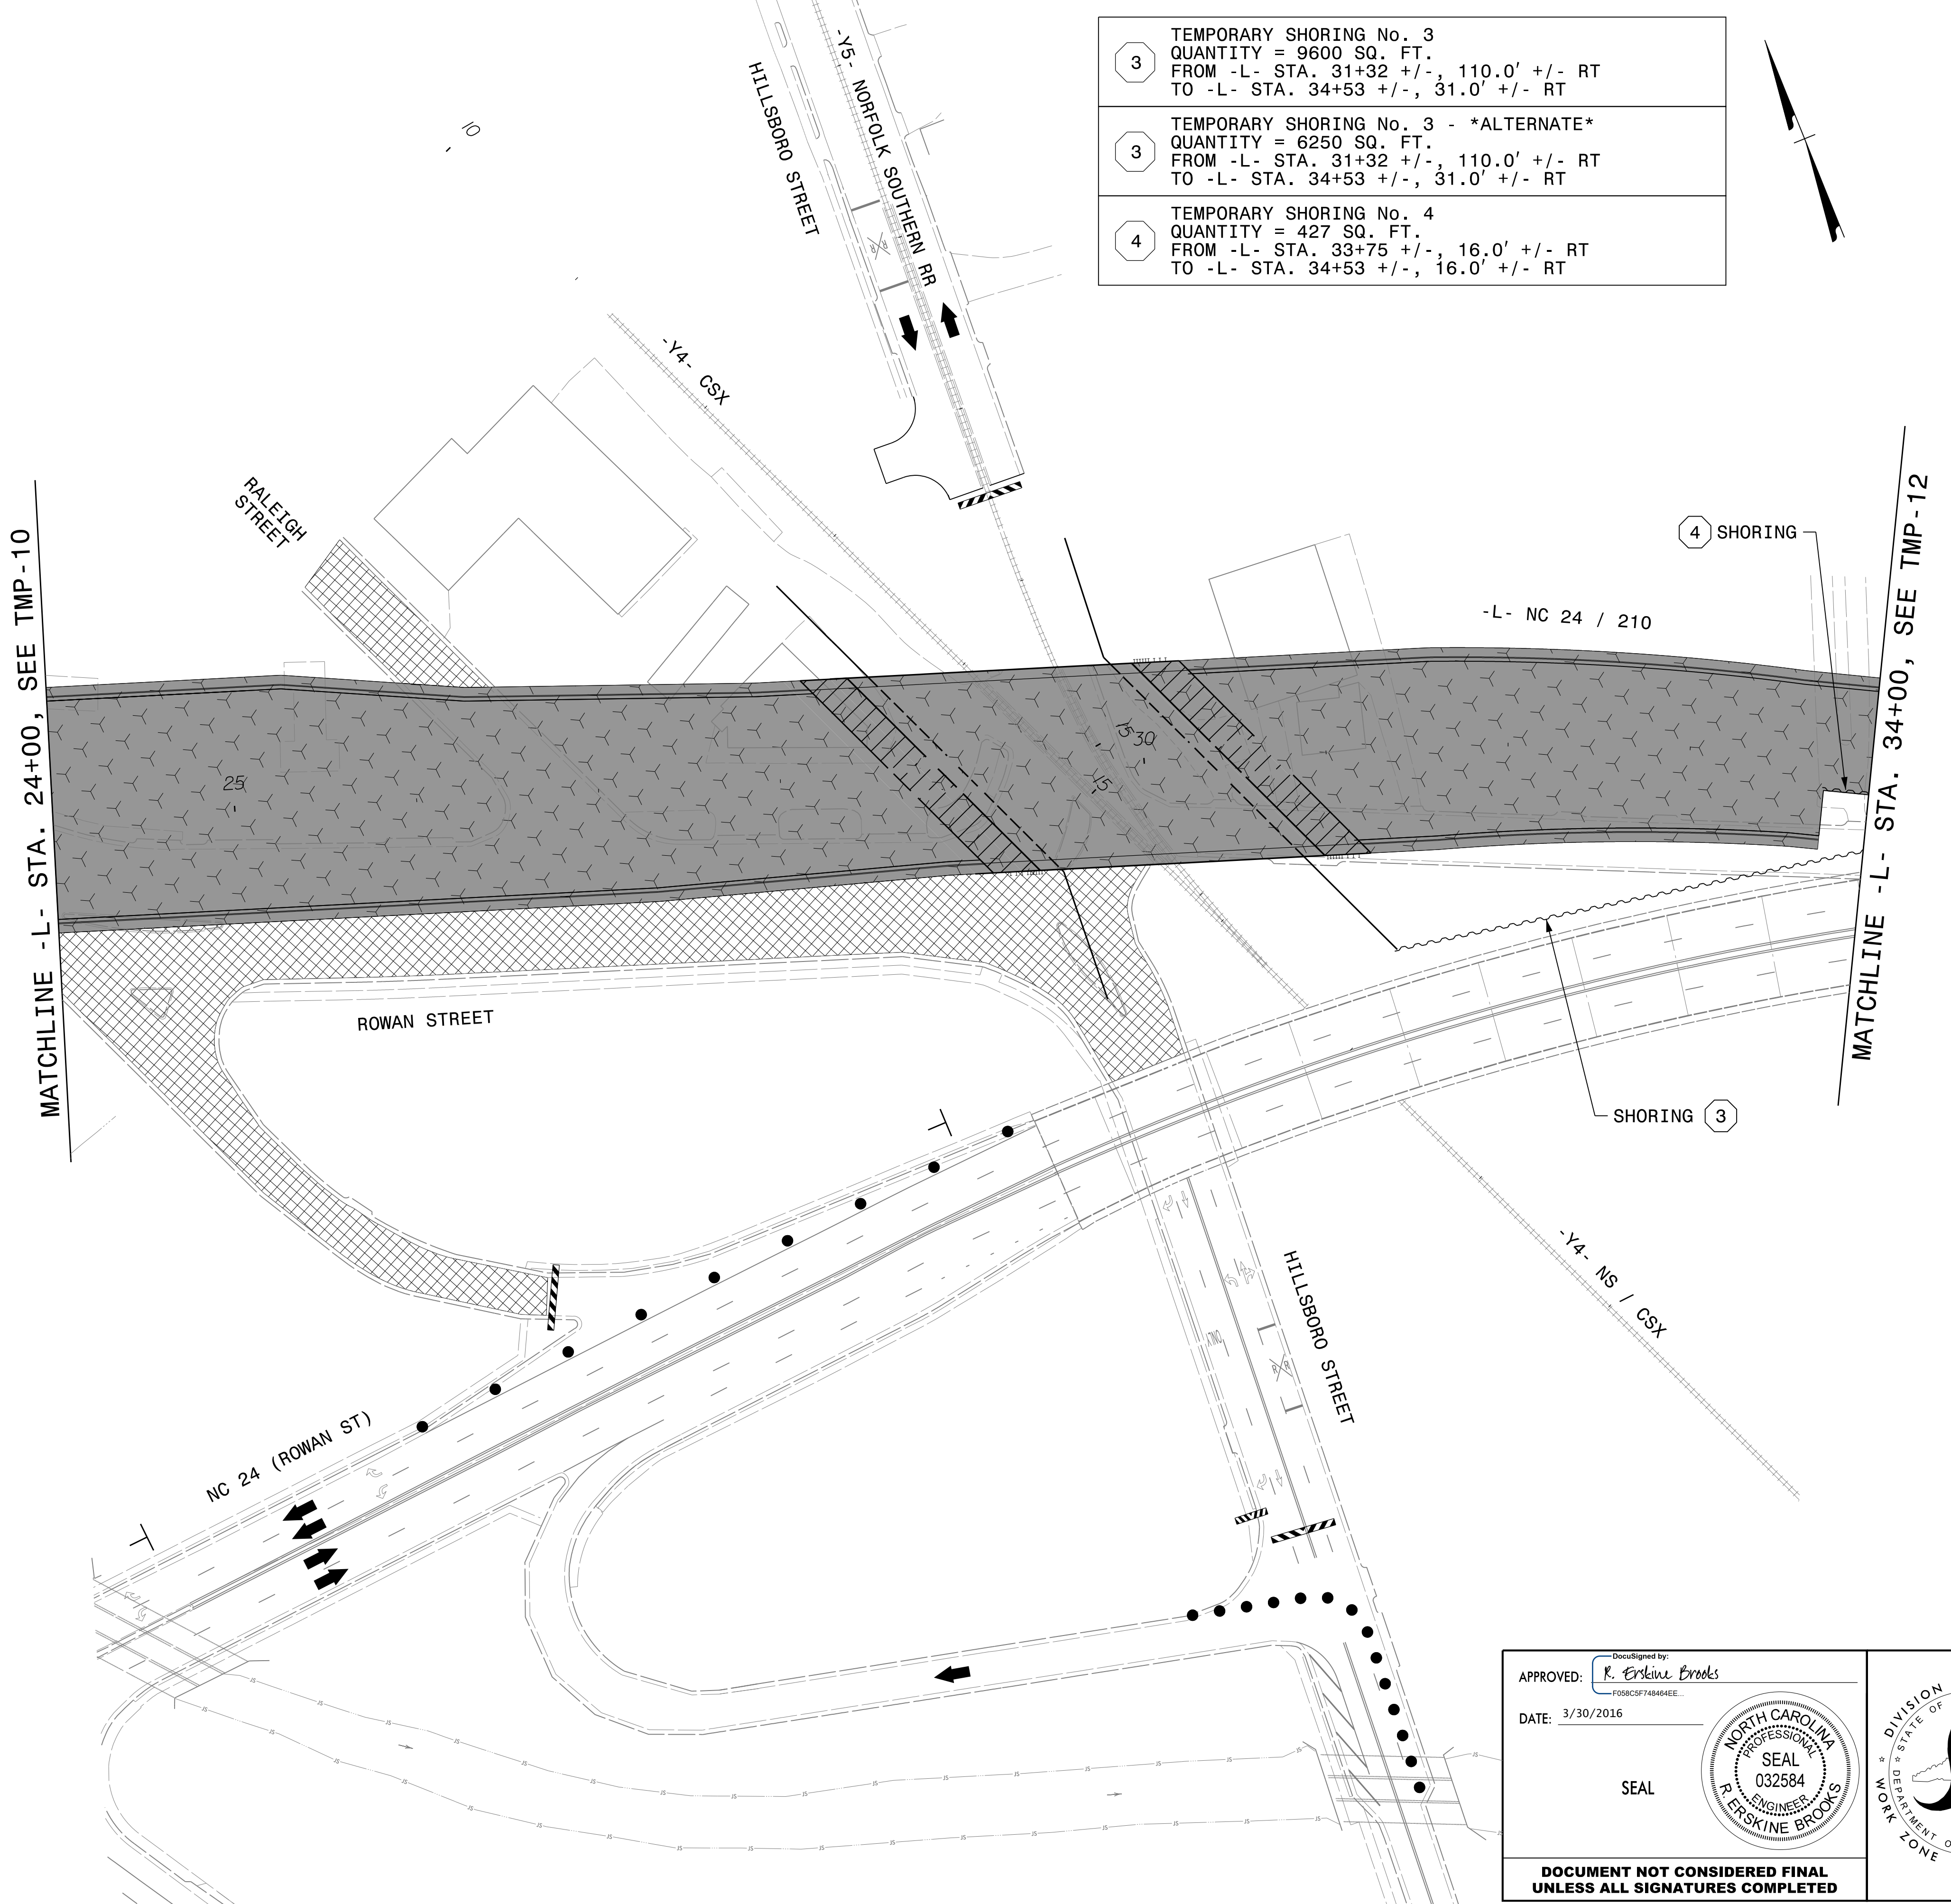
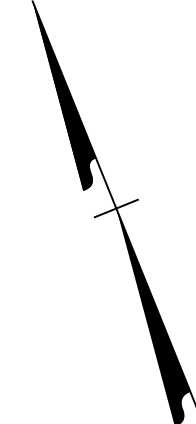
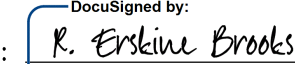


PROJ. REFERENCE NO. B-4490	SHEET NO. TMP-11
 HDR Engineering, Inc. of the Carolinas 3733 National Drive, Suite 207 Raleigh, N.C. 27612 N.C.B.E.L.S. License Number: F-0116	

3	TEMPORARY SHORING No. 3 QUANTITY = 9600 SQ. FT. FROM -L- STA. 31+32 +/-, 110.0' +/- RT TO -L- STA. 34+53 +/-, 31.0' +/- RT
3	TEMPORARY SHORING No. 3 - *ALTERNATE* QUANTITY = 6250 SQ. FT. FROM -L- STA. 31+32 +/-, 110.0' +/- RT TO -L- STA. 34+53 +/-, 31.0' +/- RT
4	TEMPORARY SHORING No. 4 QUANTITY = 427 SQ. FT. FROM -L- STA. 33+75 +/-, 16.0' +/- RT TO -L- STA. 34+53 +/-, 16.0' +/- RT

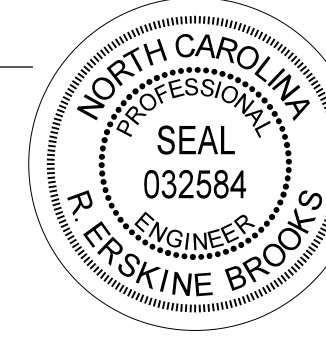
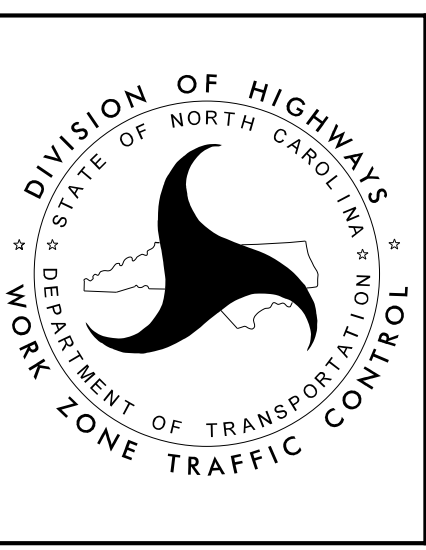


PLOT DRIVER: NCDOT\_pdf\_color\_eng\_100.plt  
 USER: charnden  
 FILE: p:\NWAPP\TPA01\SouthEast\Tampa\Documents\000166\CON0079759\000000000220964\06.00.Project\TrafficControl\TCP\B-4490\_TMP\_TMP-11.dgn  
 PENTABLE: NCDOT\_tcp.tbl  
 TIME: 10:25:04 AM  
 DATE: 3/28/2016

APPROVED:   
F058C5F74848EE

DATE: 3/30/2016

SEAL

**PHASE 1**  
**STEPS 6-8**

**DOCUMENT NOT CONSIDERED FINAL  
UNLESS ALL SIGNATURES COMPLETED**