


PLACE TEMPORARY MARKINGS IN THE FINAL PATTERN AND SHIFT TRAFFIC TO THE FINAL PATTERN ON -Y11- (BRUNNER ST) & -Y11A- (DURHAM ST) AND TO A MODIFIED FINAL PATTERN ON -Y3- (MURCHISON RD)

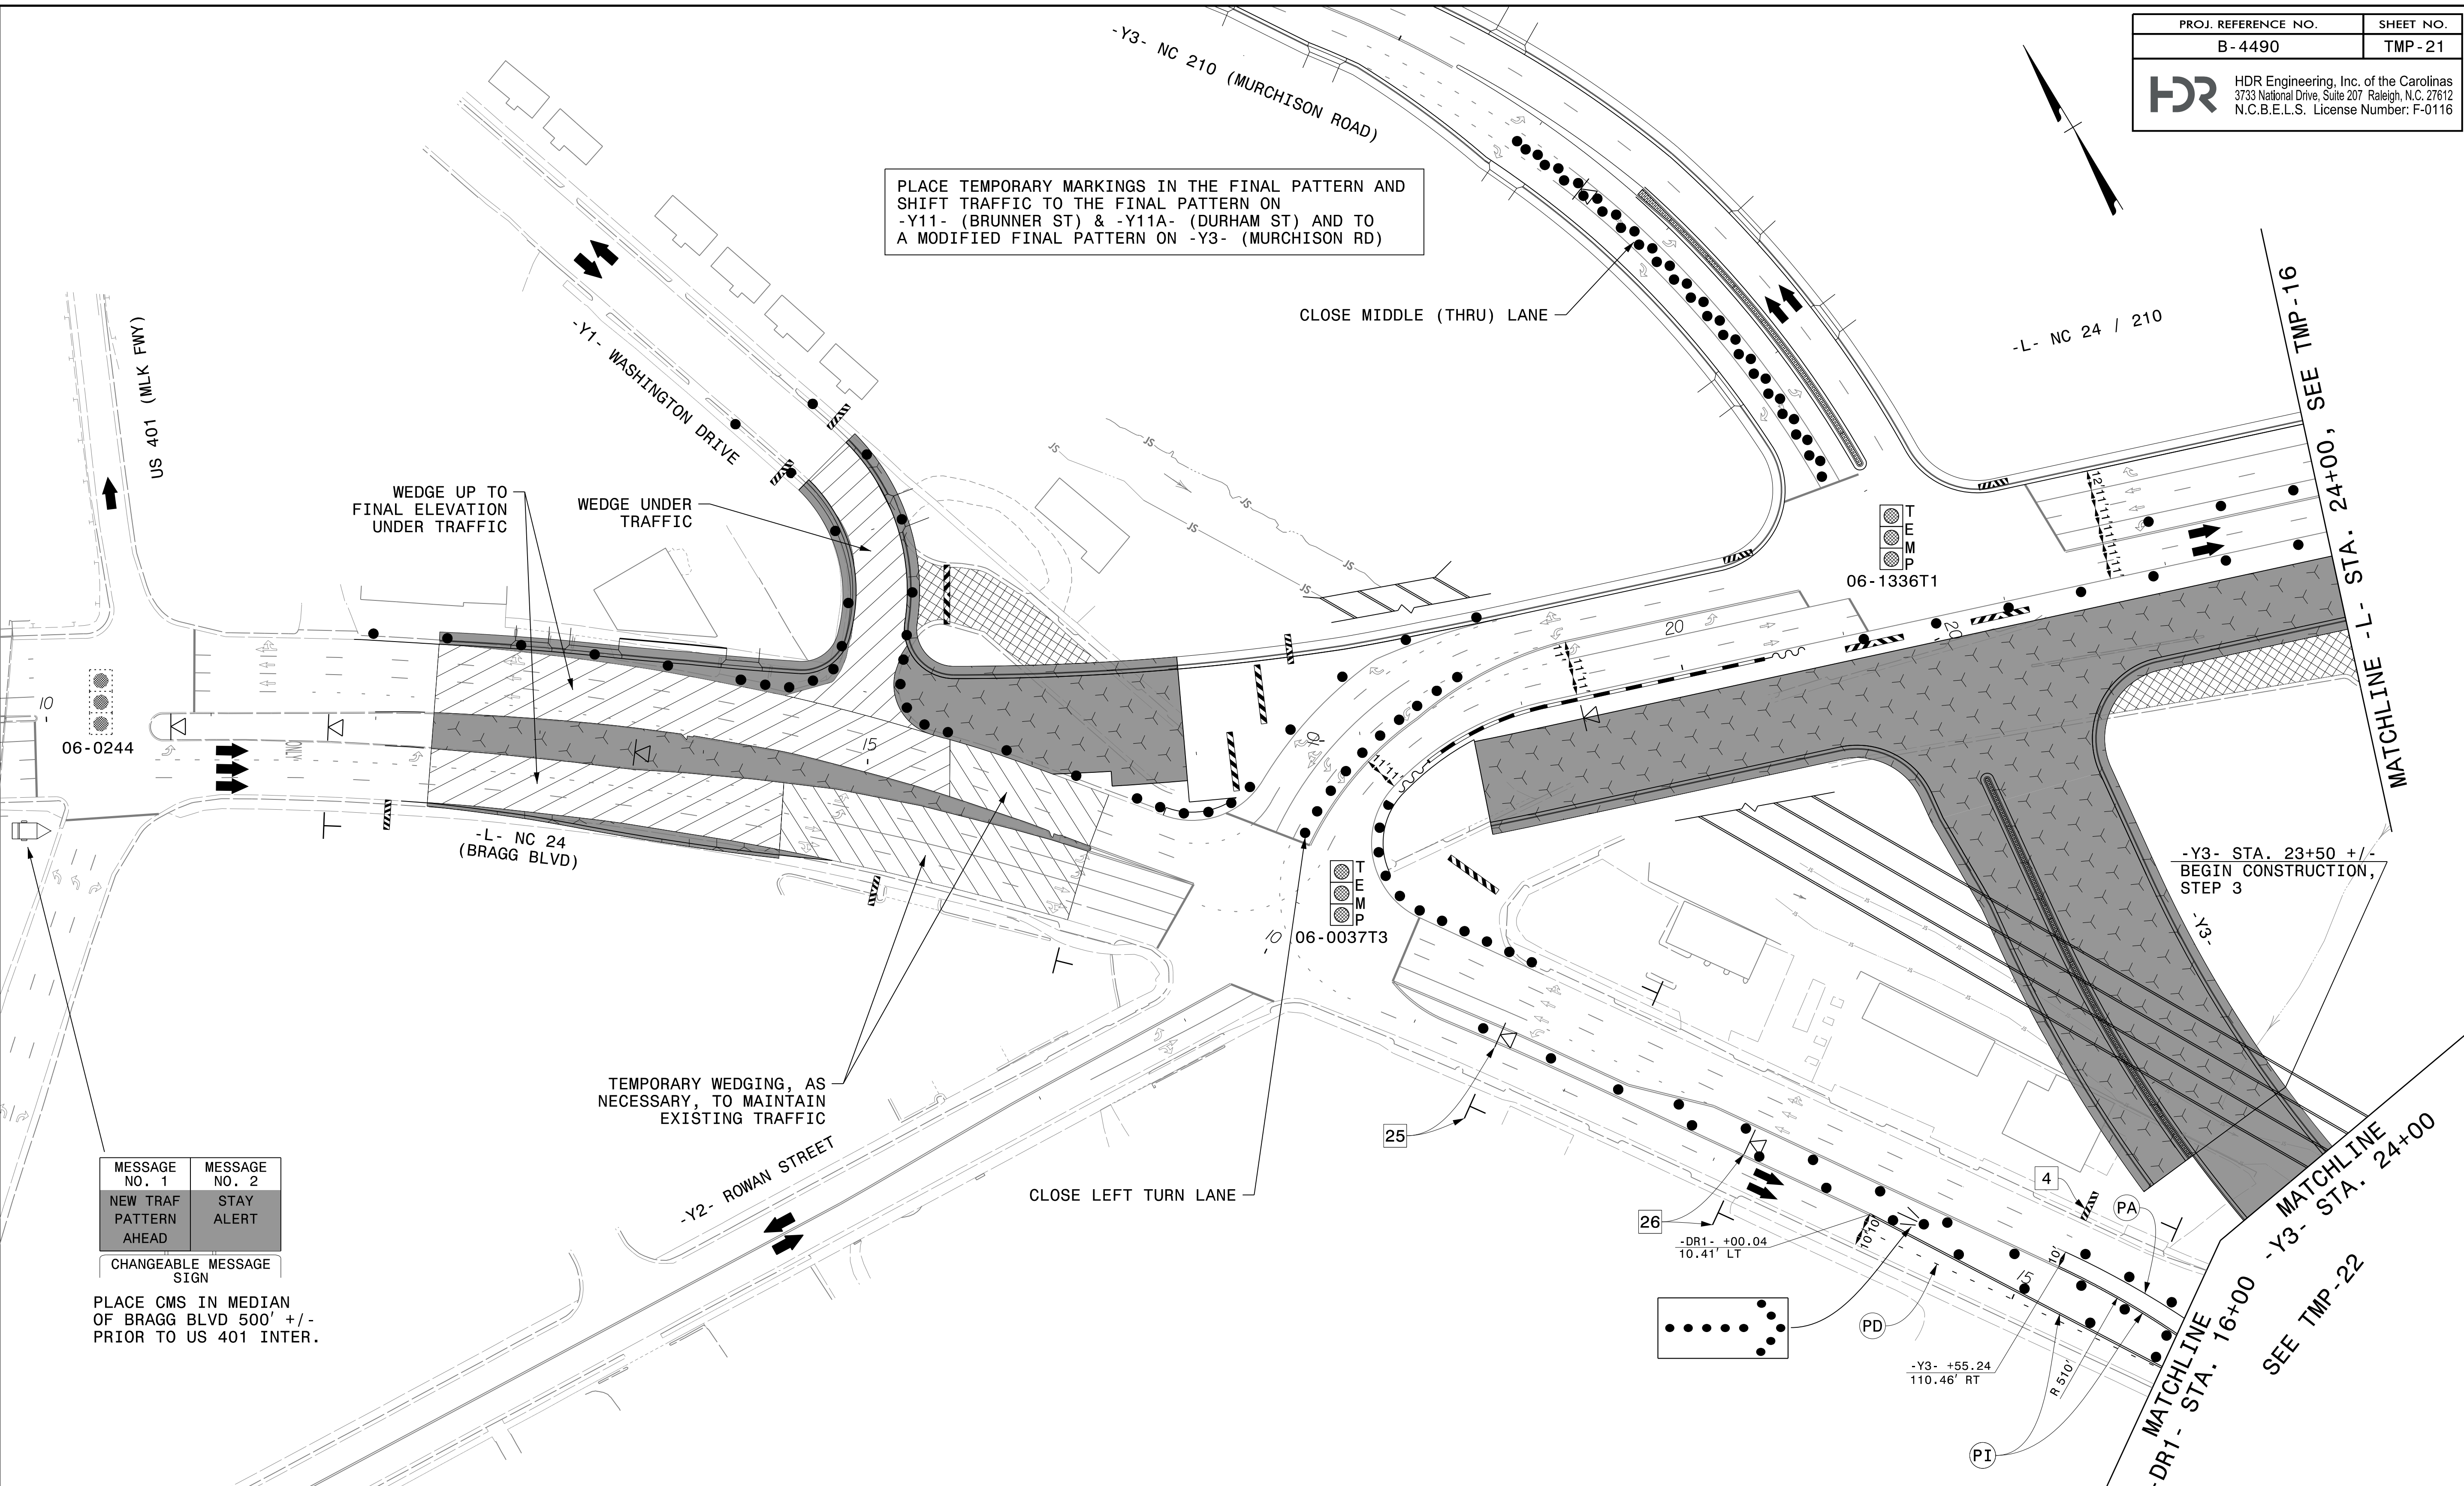

MESSAGE NO. 1	MESSAGE NO. 2
NEW TRAF PATTERN AHEAD	STAY ALERT

CHANGEABLE MESSAGE SIGN
PLACE CMS IN MEDIAN OF BRAGG BLVD 500' +/- PRIOR TO US 401 INTER.

TEMPORARY WEDGING, AS NECESSARY, TO MAINTAIN EXISTING TRAFFIC

PLOT DRIVER: NCDOT_color_eng_100.plt
PENTABLE: NCDOT_tcp.tbl
USER: charnden
DATE: 3/28/2016
TIME: 10:27:03 AM
FILE: p:\WPAPP\TPA01\SouthEast\Tampa\Documents\000166\CON0079159\00000000220964\06.00_Project\Traffic\TrafficControl\TCP\B-4490_TMP_TMP-21.dgn

APPROVED: *R. Erskine Brooks*
DATE: 3/30/2016

SEAL

DOCUMENT NOT CONSIDERED FINAL UNLESS ALL SIGNATURES COMPLETED



PHASE 2
STEP 3