



PLOT DRIVER: NCDOT_pdf_color_eng_100.plt
 USER: charnden
 FILE: pw:\NWAPP\TPA01\SouthEast_Tampa\Documents\000166\CON0079759\00000000020964\06_00_Project_TrafficControl\TCP\B-4490_TMP_TMP-32.dgn
 PENTABLE: NCDOT_tcp.tbl
 TIME: 10:29:15 AM
 DATE: 3/28/2016


APPROVED: 
 F058CF748464EE

DATE: 3/30/2016

SEAL

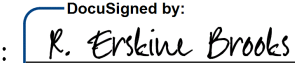

**DOCUMENT NOT CONSIDERED FINAL
UNLESS ALL SIGNATURES COMPLETED**

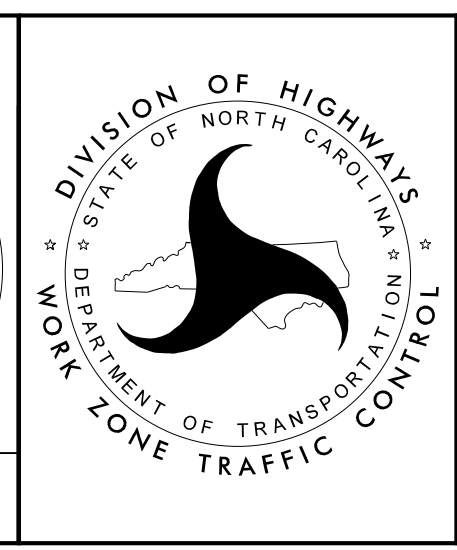

PHASE 4
TYPICAL SECTIONS