

PROJECT REFERENCE NO. B-4490	SHEET NO. EC-35/CONST.16
RW SHEET NO.	
ROADWAY DESIGN ENGINEER	HYDRAULICS ENGINEER


NOTE:
UTILIZE FABRIC INSERT INLET PROTECTION DEVICE IN LIEU OF ROCK INLET SEDIMENT TRAP TYPE C AT LOCATIONS WHERE RIST-C CANNOT BE PROPERLY INSTALLED OR IN AREAS WHERE RIST-C MAY POND WATER ON ROADWAY OPEN TO TRAFFIC.

MATCH LINE SEE SHEET 13

NAD 83/NSRS 2007

ROWAN ST

74 x 35 x 3
1.5 inch Skimmer
with 1.375 inch
Orifice Diameter
7 ft. weir
ID 16.1

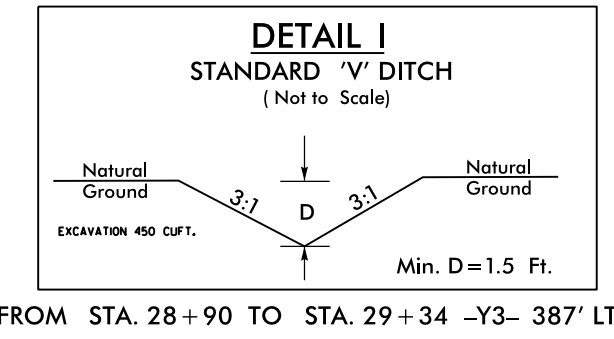

MATCH LINE SEE SHEET 14

HILLSBORO ST

8/17/99
3:\AUG-2015 15:37
C:\Users\benj\Documents\BENJ\EC-35\CONST.16.dgn

