


TIP NO. B-4490	SHEET NO. SIGN-4
APPROVED: <i>Ayman Alqudwa</i> F52ACSCAF985472	
DATE: 8/31/2015	
SEAL	

BEGIN TIP PROJECT B-4490
-L- STA. 9+74.93+/-

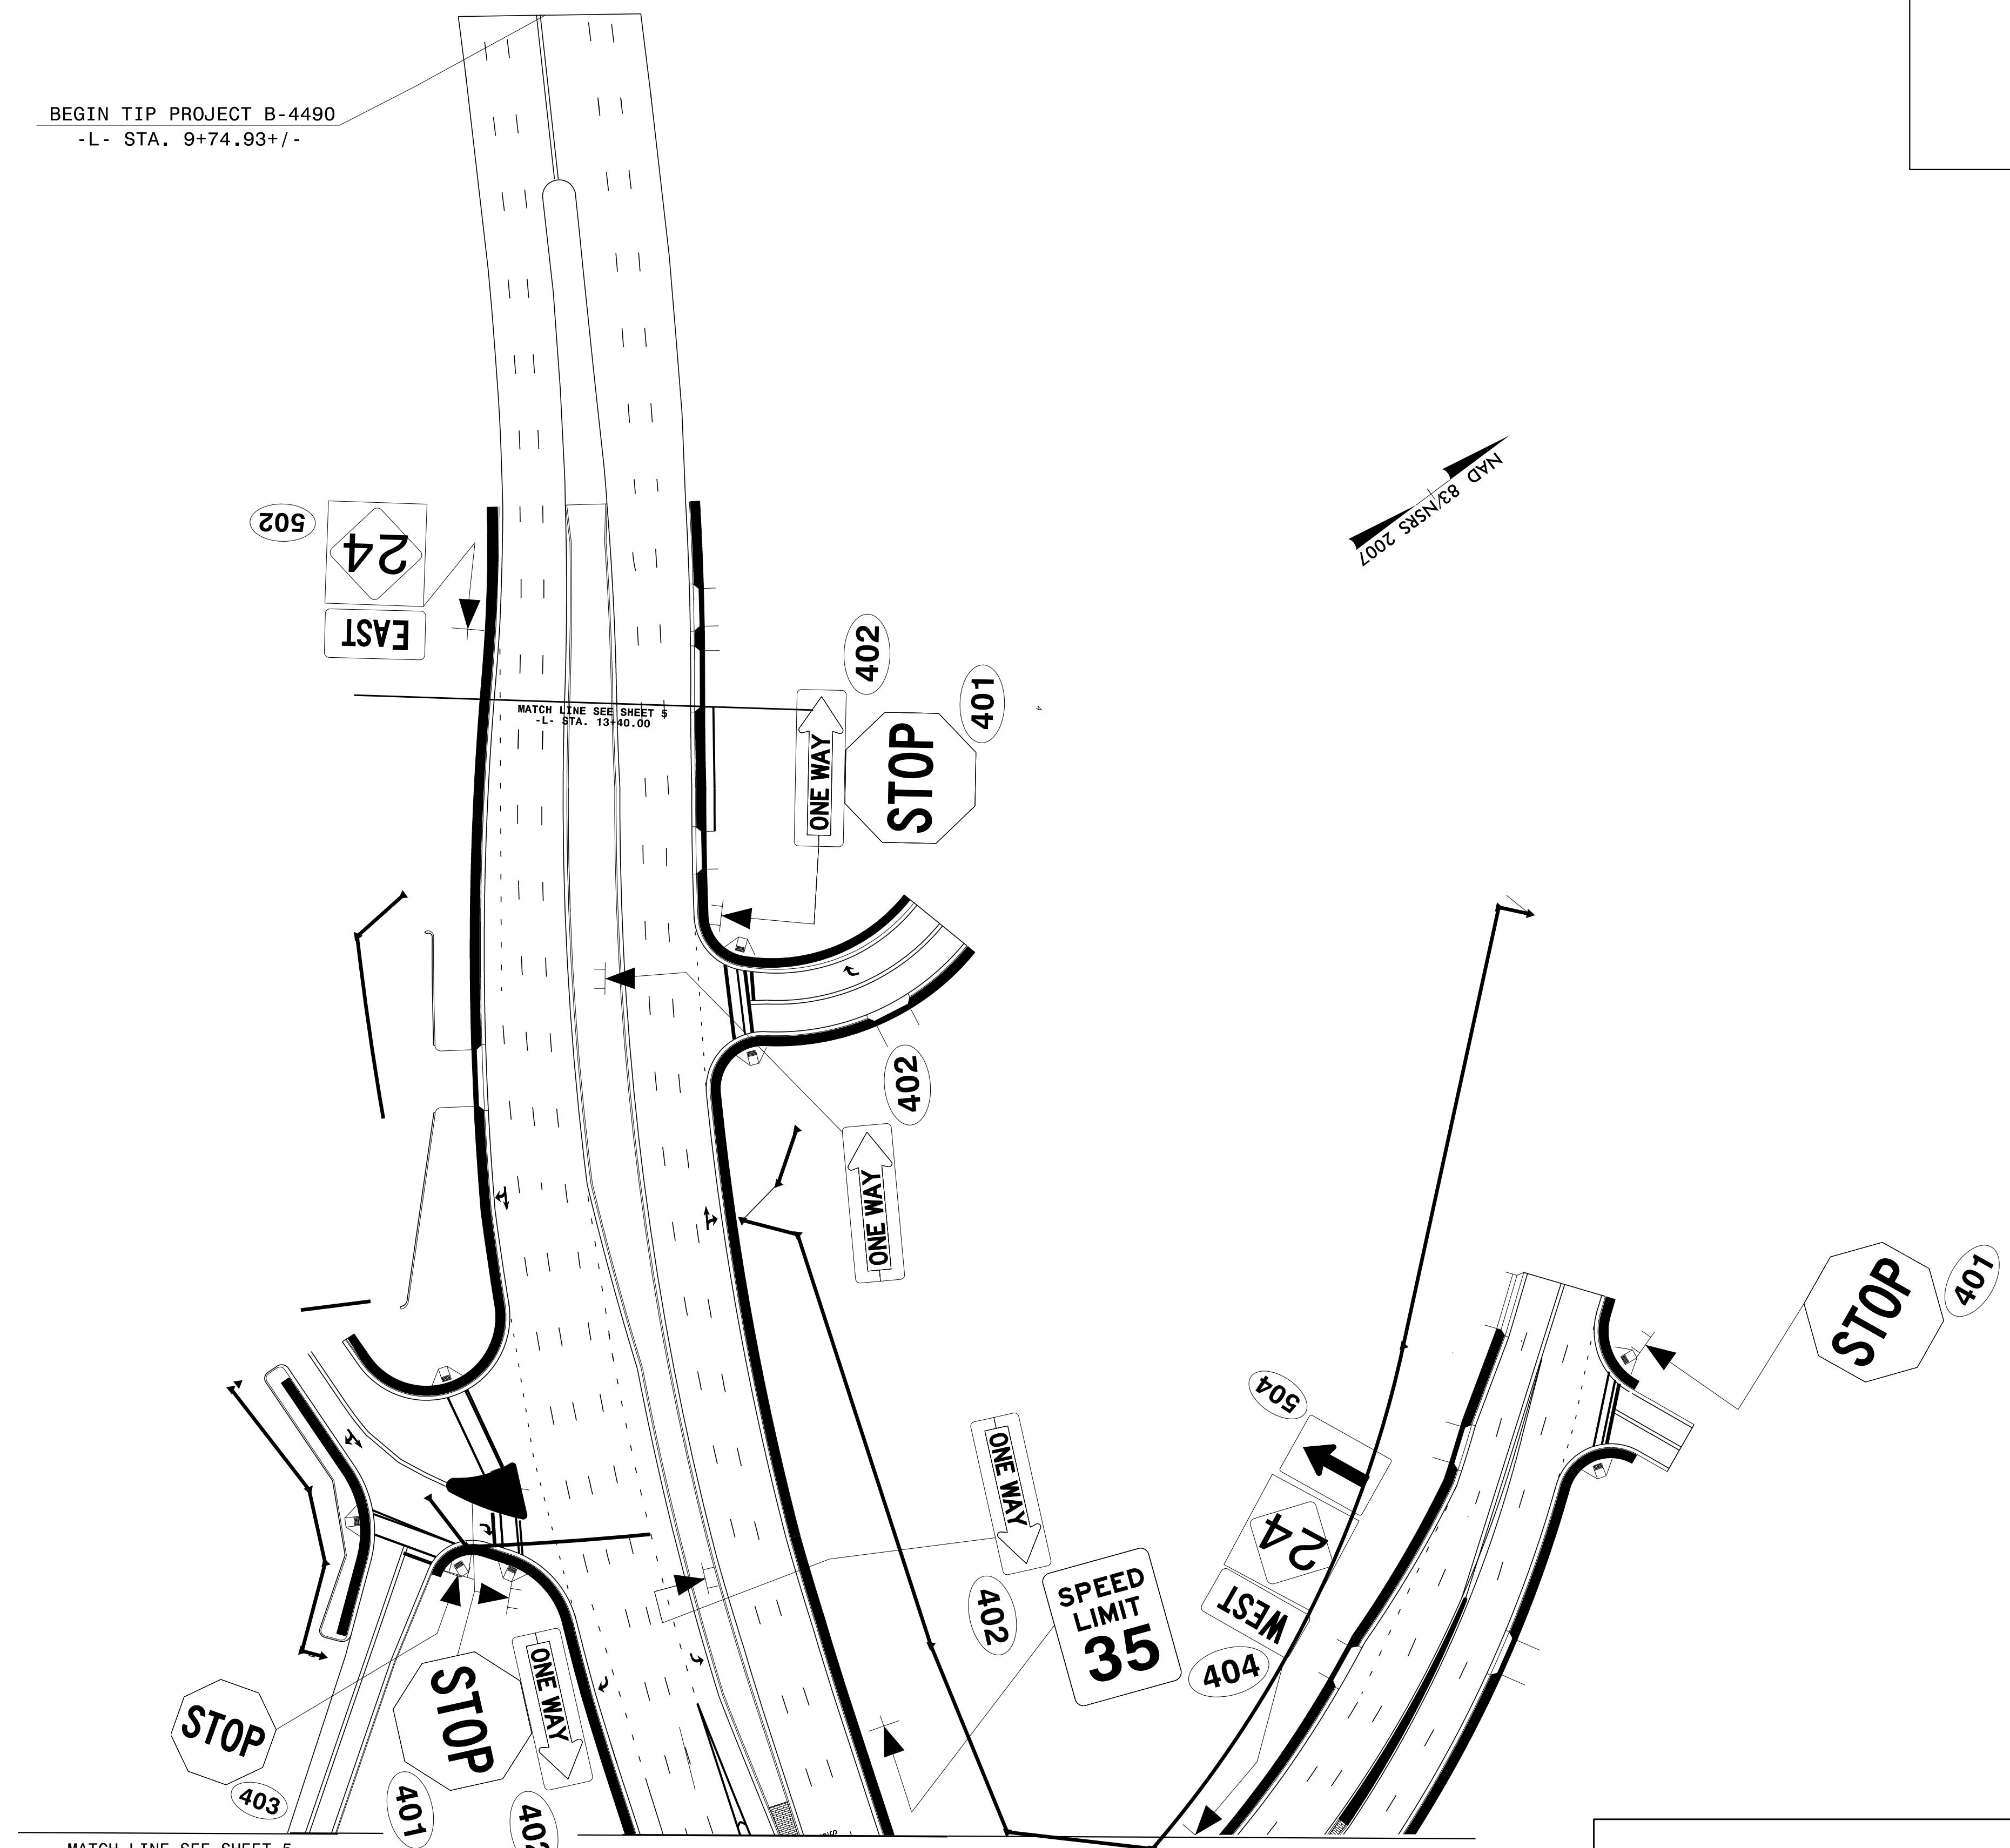

MATCH LINE SEE SHEET 5
-DR1- STA. 12+76.00

MATCH LINE SEE SHEET 5
-L- STA. 19+53.00

MATCH LINE SEE SHEET 5
-Y3- STA. 15+80.00

SIGNING PLAN SHEET