


8/31/2015
F:\I\Office\Signing\CADD\Signing Layout Plans\New 90 % FILES\B-4490_5gn_SGN.L5.dgn
User:hbrown

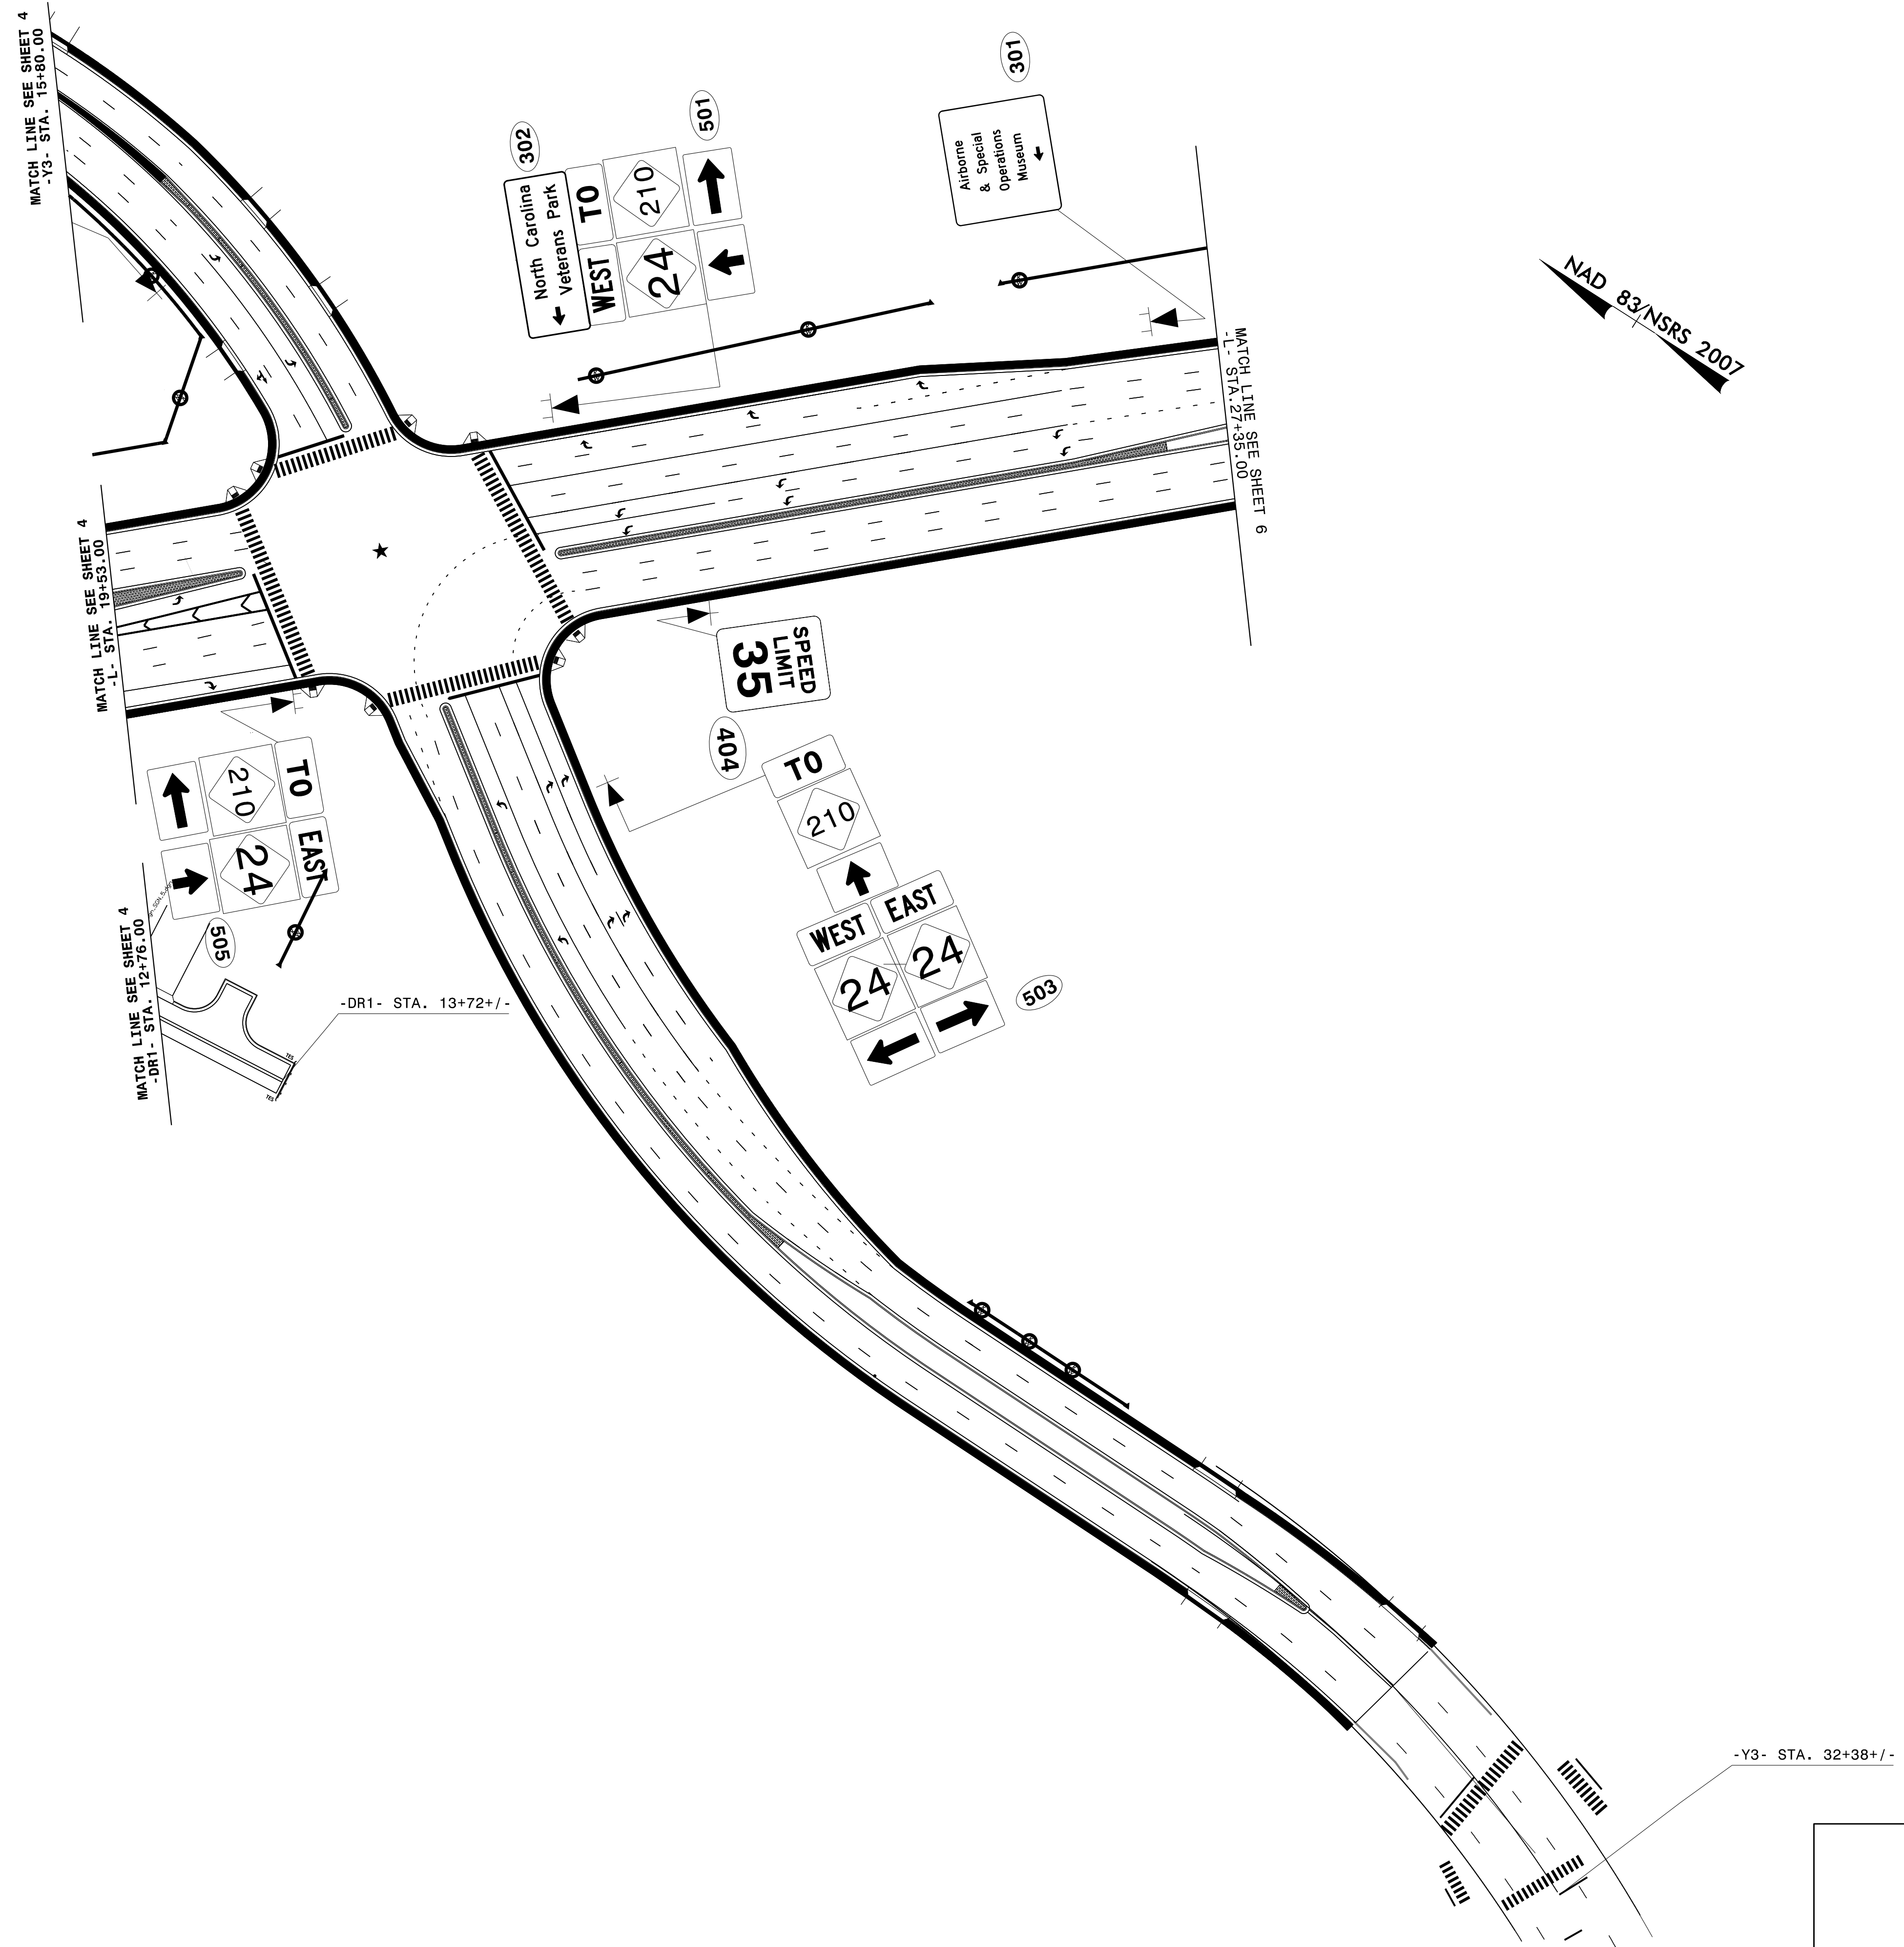

| | |
|---|---------------------|
| TIP NO. B-4490 | SHEET NO. SIGN-5 |
| APPROVED: <i>Ayman Alqudwa</i> <small>DocuSigned by: Ayman Alqudwa F32AC5CAF96472...</small> | |
| DATE: 8/31/2015 | |
| SEAL | |
| | |

SIGNING PLAN SHEET