



NOTES:

1. NOTIFY PWC SENIOR ENGINEER, DARLENE GOODHEART, AT 910-223-4526 FIVE DAYS PRIOR TO ENTERING ANY UTILITY VAULTS.
2. COIL 100' CABLE ON POLE DURING TMP PHASE 1. CONNECT TO CABINET IN TMP PHASE 2 OF CONSTRUCTION. SPLICING AT 06-1336 WILL NOT OCCUR UNTIL TMP PHASE 2.

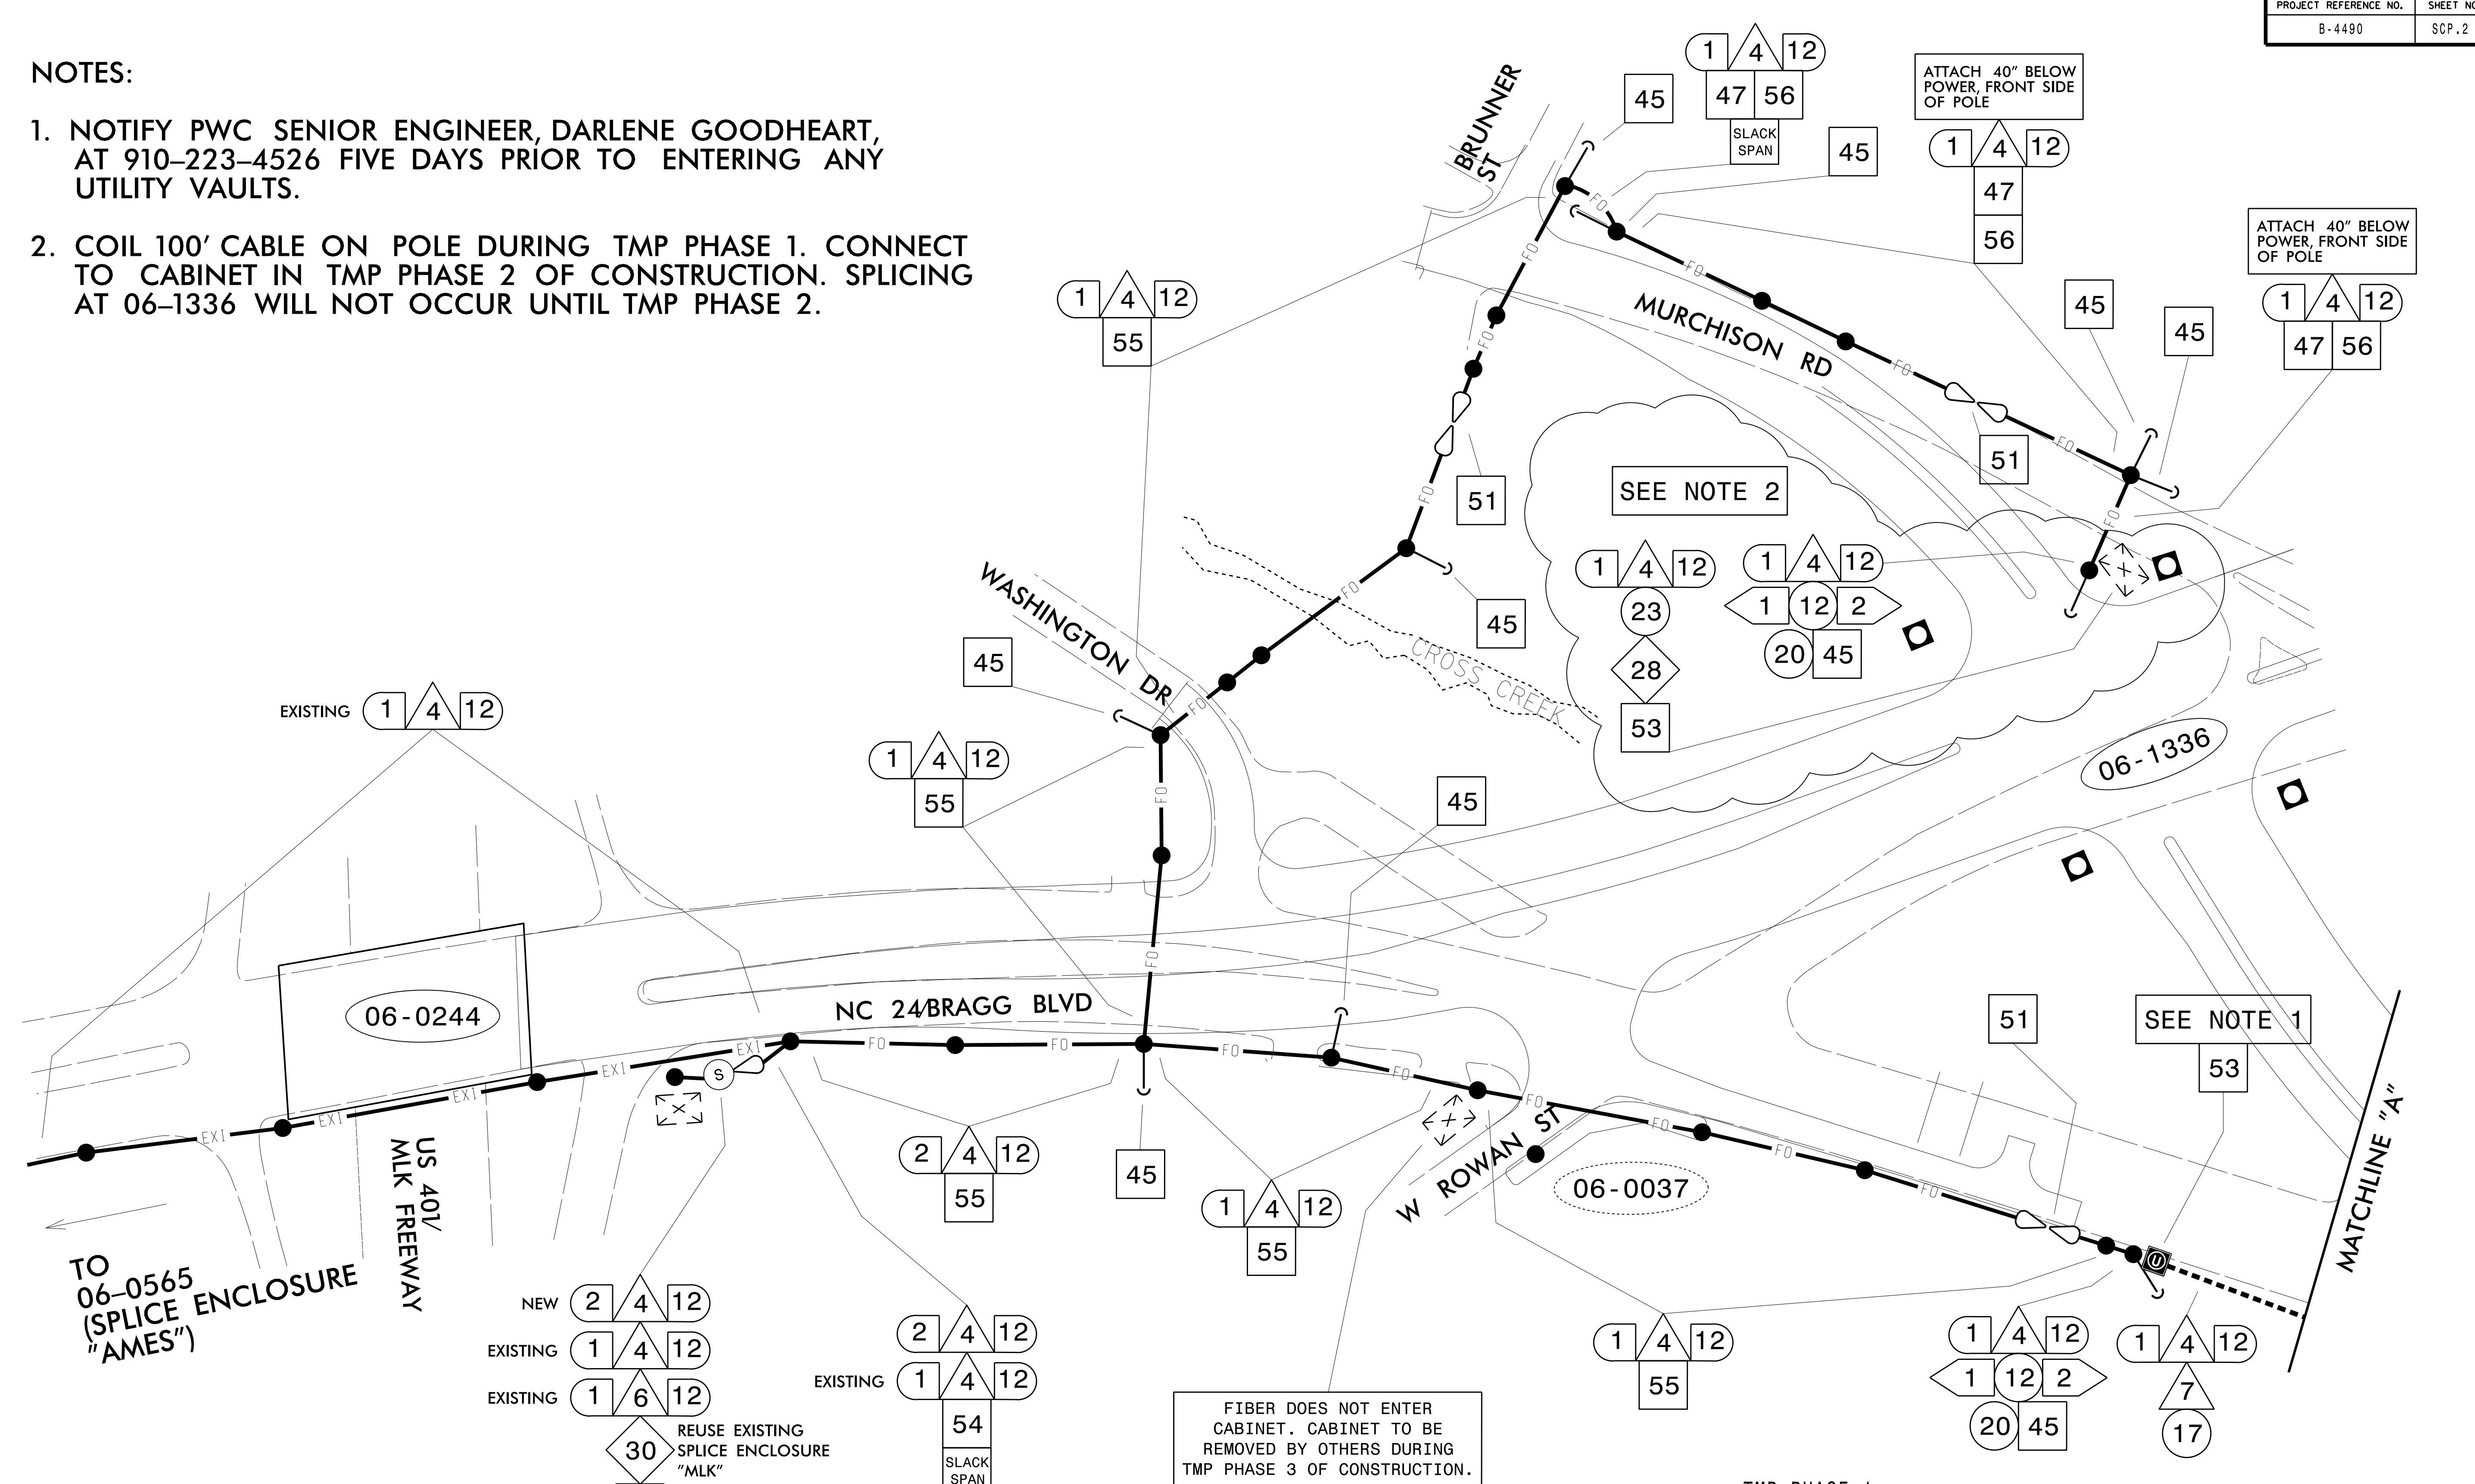

ALL ATTACHMENTS 40" BELOW POWER, FRONT SIDE OF POLE. LASH TO EXISTING PWC MESSENGER CABLE AND/OR FIBER, EXCEPT WHERE NOTED.

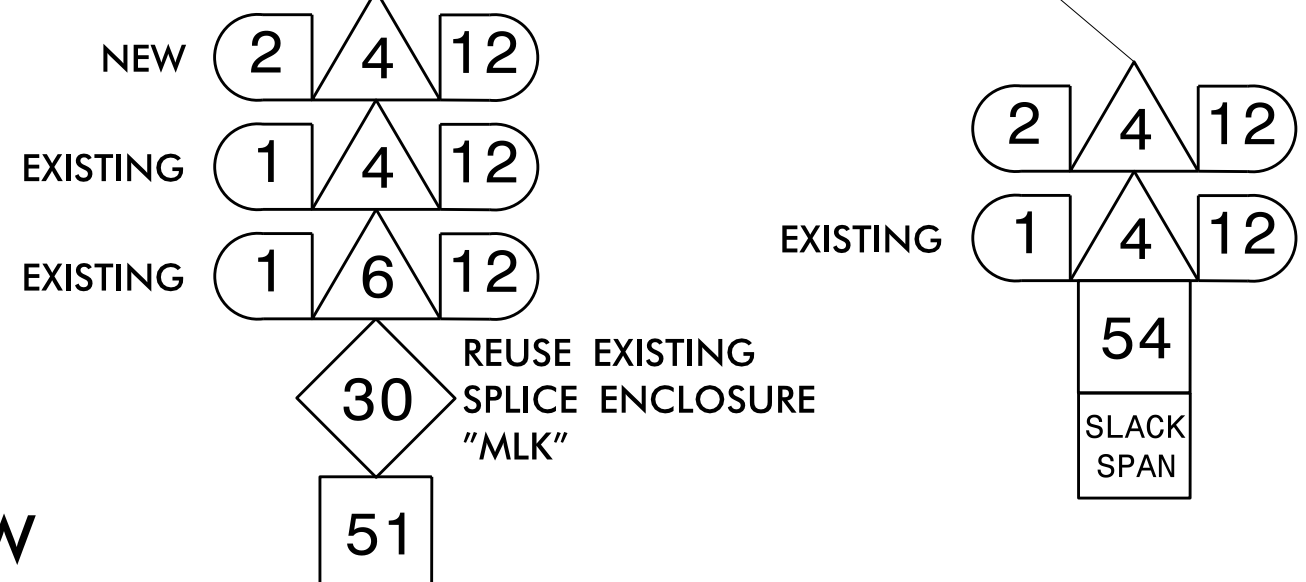

FIBER DOES NOT ENTER CABINET. CABINET TO BE REMOVED BY OTHERS DURING TMP PHASE 3 OF CONSTRUCTION.

TMP PHASE 1

Prepared in the Offices of:

COMMUNICATIONS CABLE AND CONDUIT ROUTING PLANS

DIVISION 06 CUMBERLAND CO. Fayetteville

PLAN DATE: AUGUST 2015 REVIEWED BY: [Signature]

PREPARED BY: B. A. STOUCHKO REVIEWED BY: [Signature]

REVISIONS	INIT.	DATE

Scale: 0 60

DocuSigned by: Gregory A. Fuller 8/18/2015

CADD Filename: [Blank]