


8/23/99



PROJ. REFERENCE NO.  
B-4490

SHEET NO.  
X-21

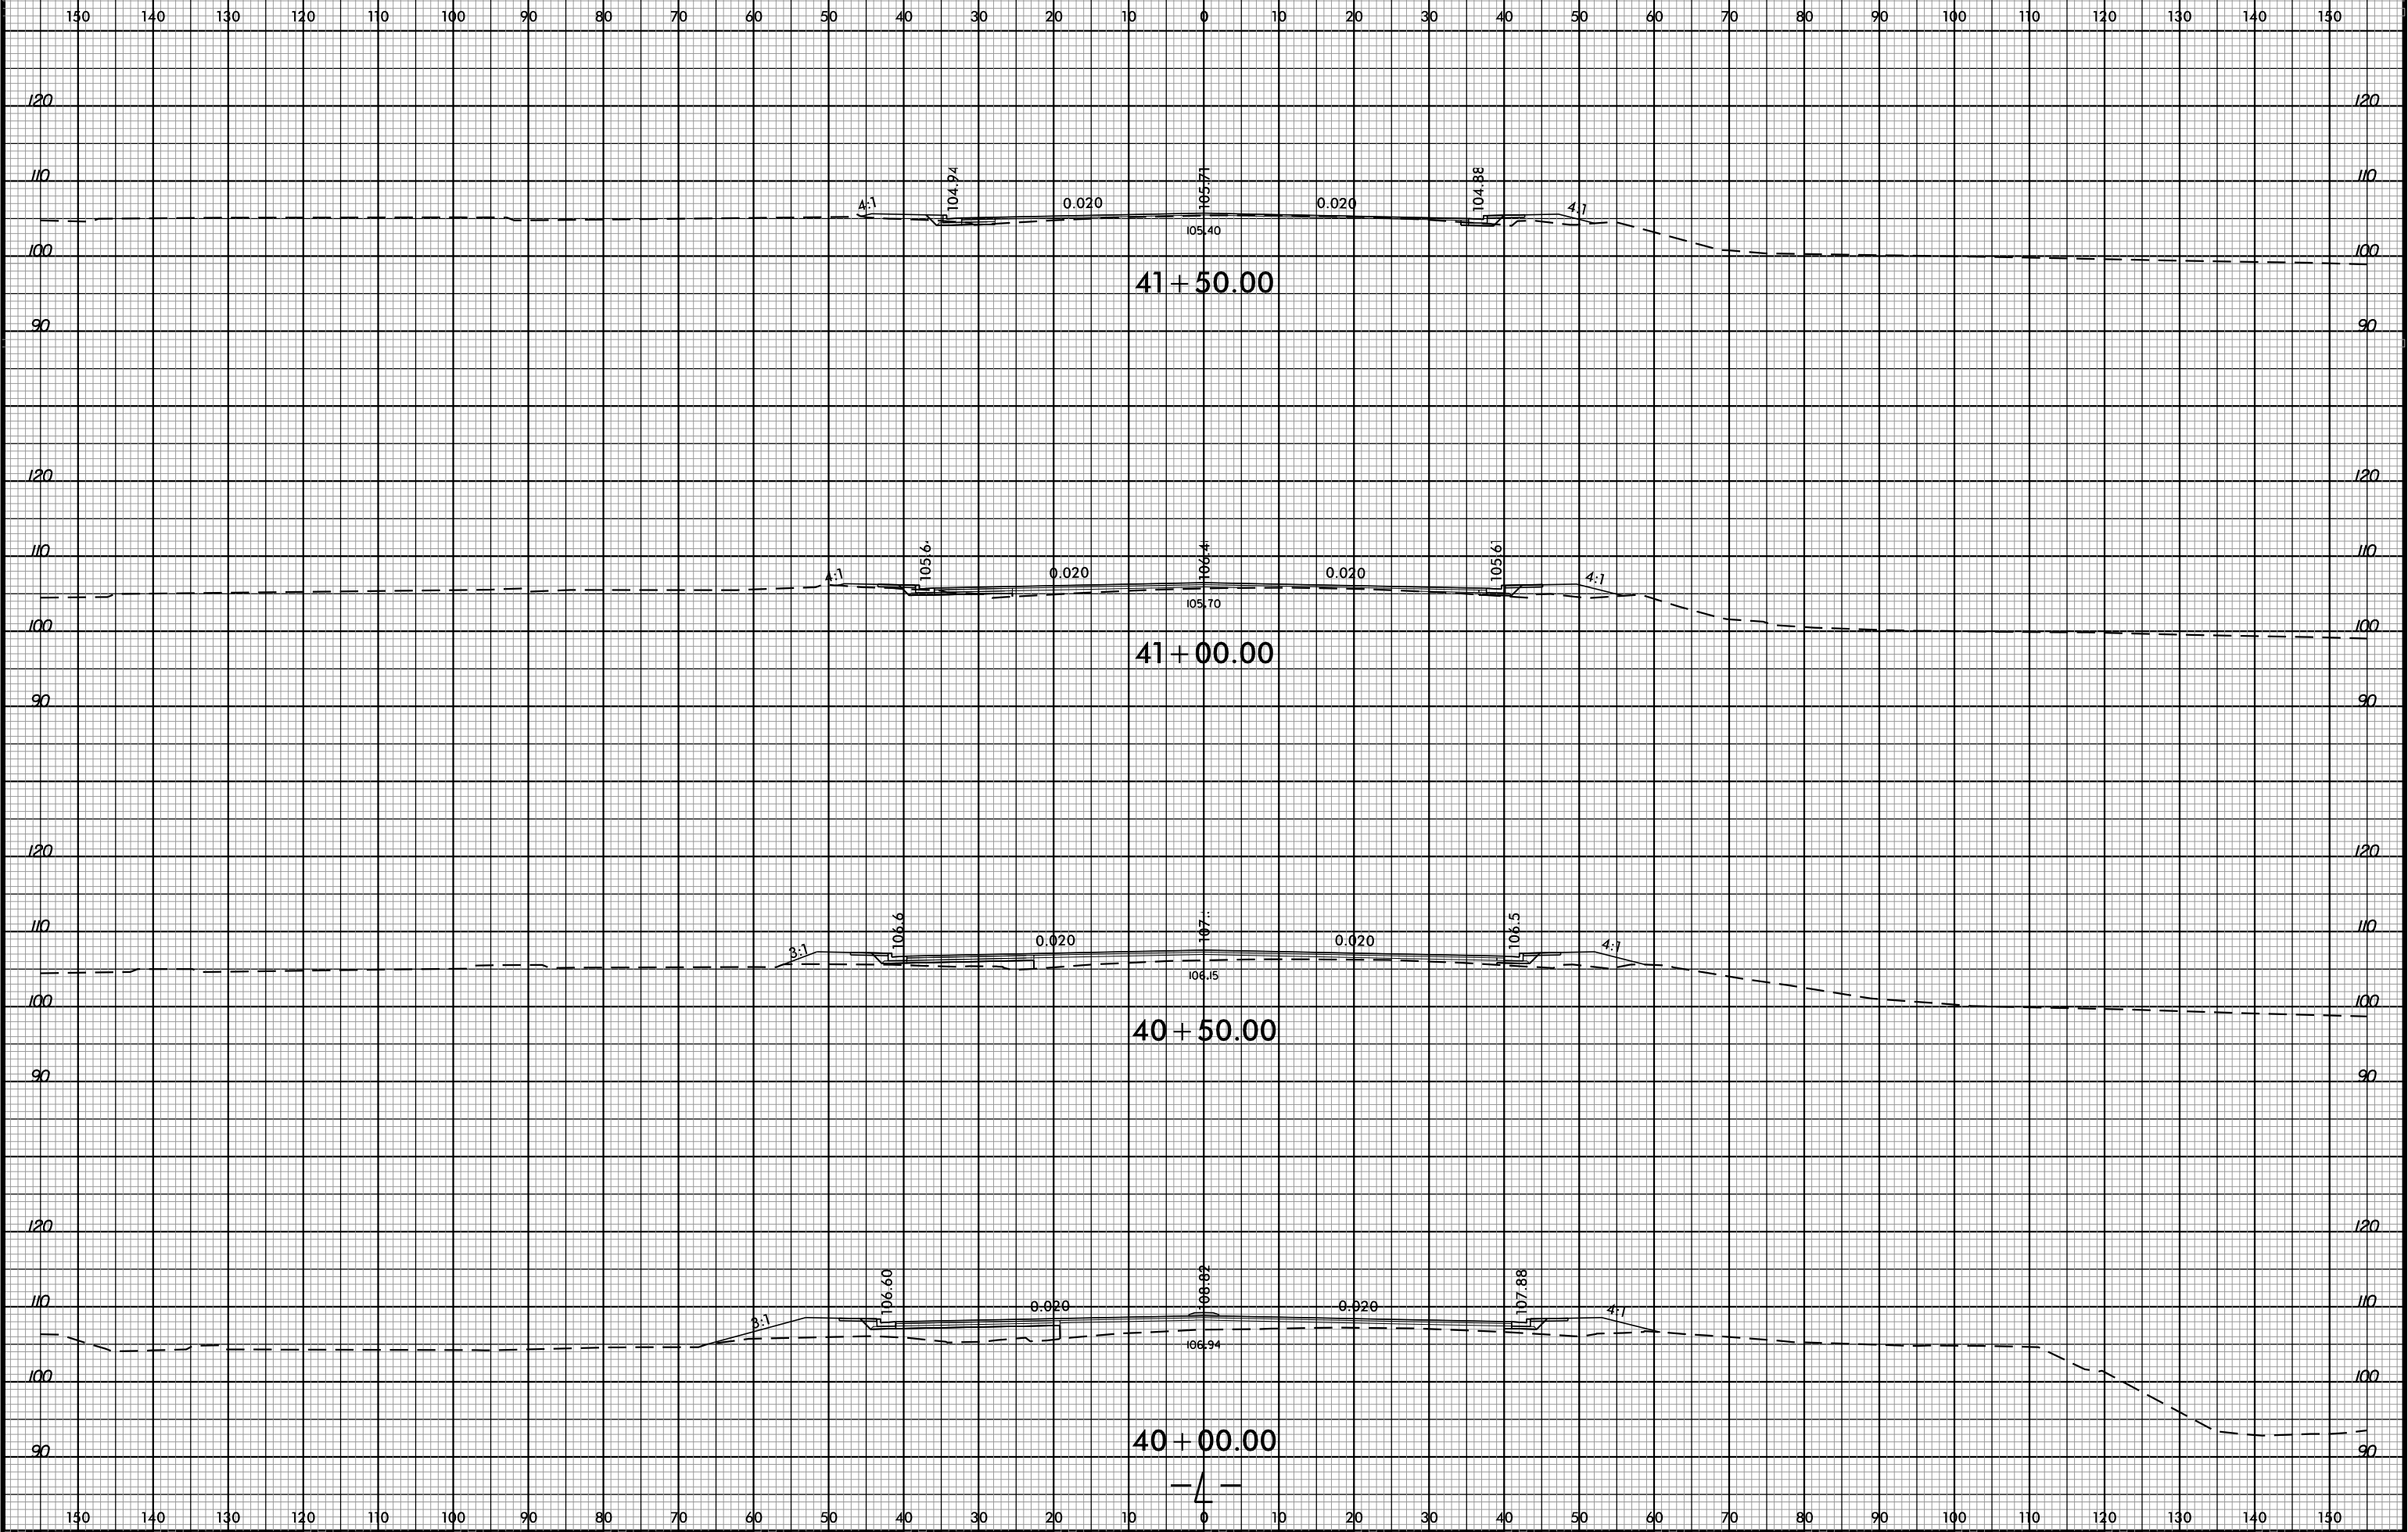

8/23/21 PM  
84746\_PDF-plotter  
8/23/2015