



8/23/99

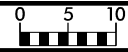

PROJ. REFERENCE NO.
B-4490

SHEET NO.
X-29

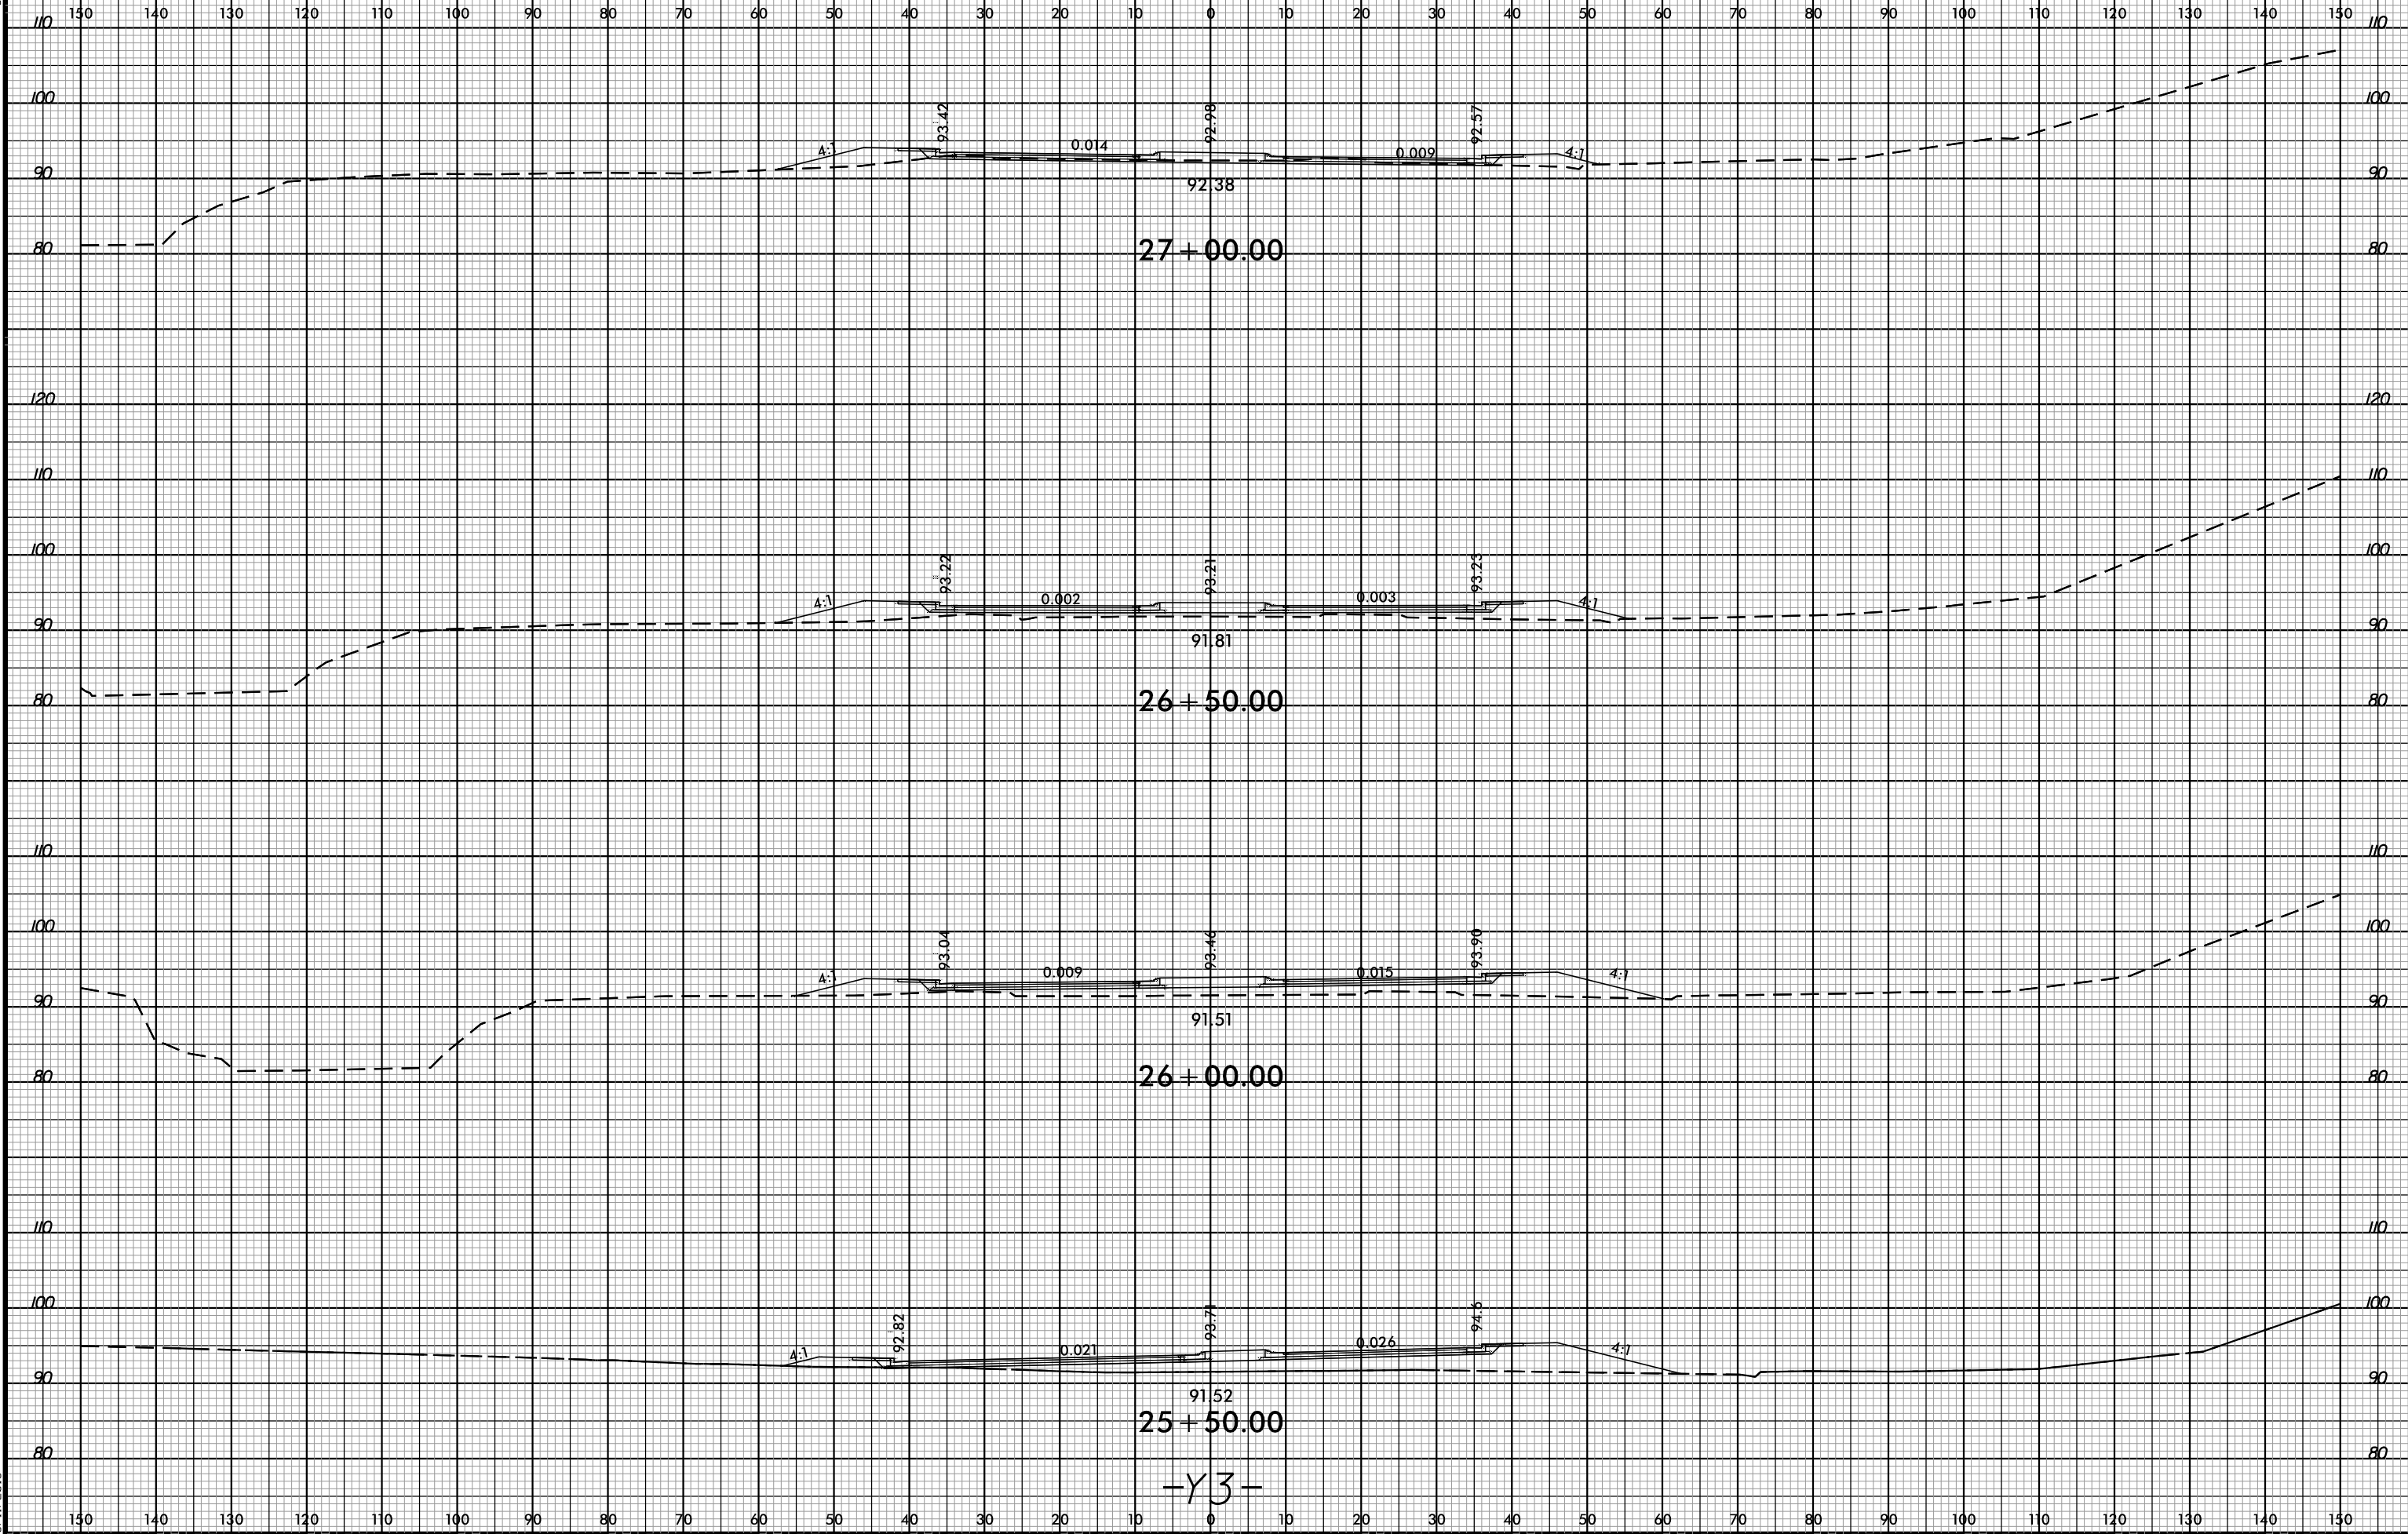

27+00.00

26+50.00

26+00.00

25+50.00

-Y3-

4:43:38 PM
B4716-PDF-plotter
3/11/2016