


-Y18-
 PI Sta 14+09.52
 $\Delta = 7'10"05.7" (LT)$
 $D = 1'25'56.6"$
 $L = 500.44'$
 $T = 250.55'$
 $R = 4,000.00'$
 $SE = NC$

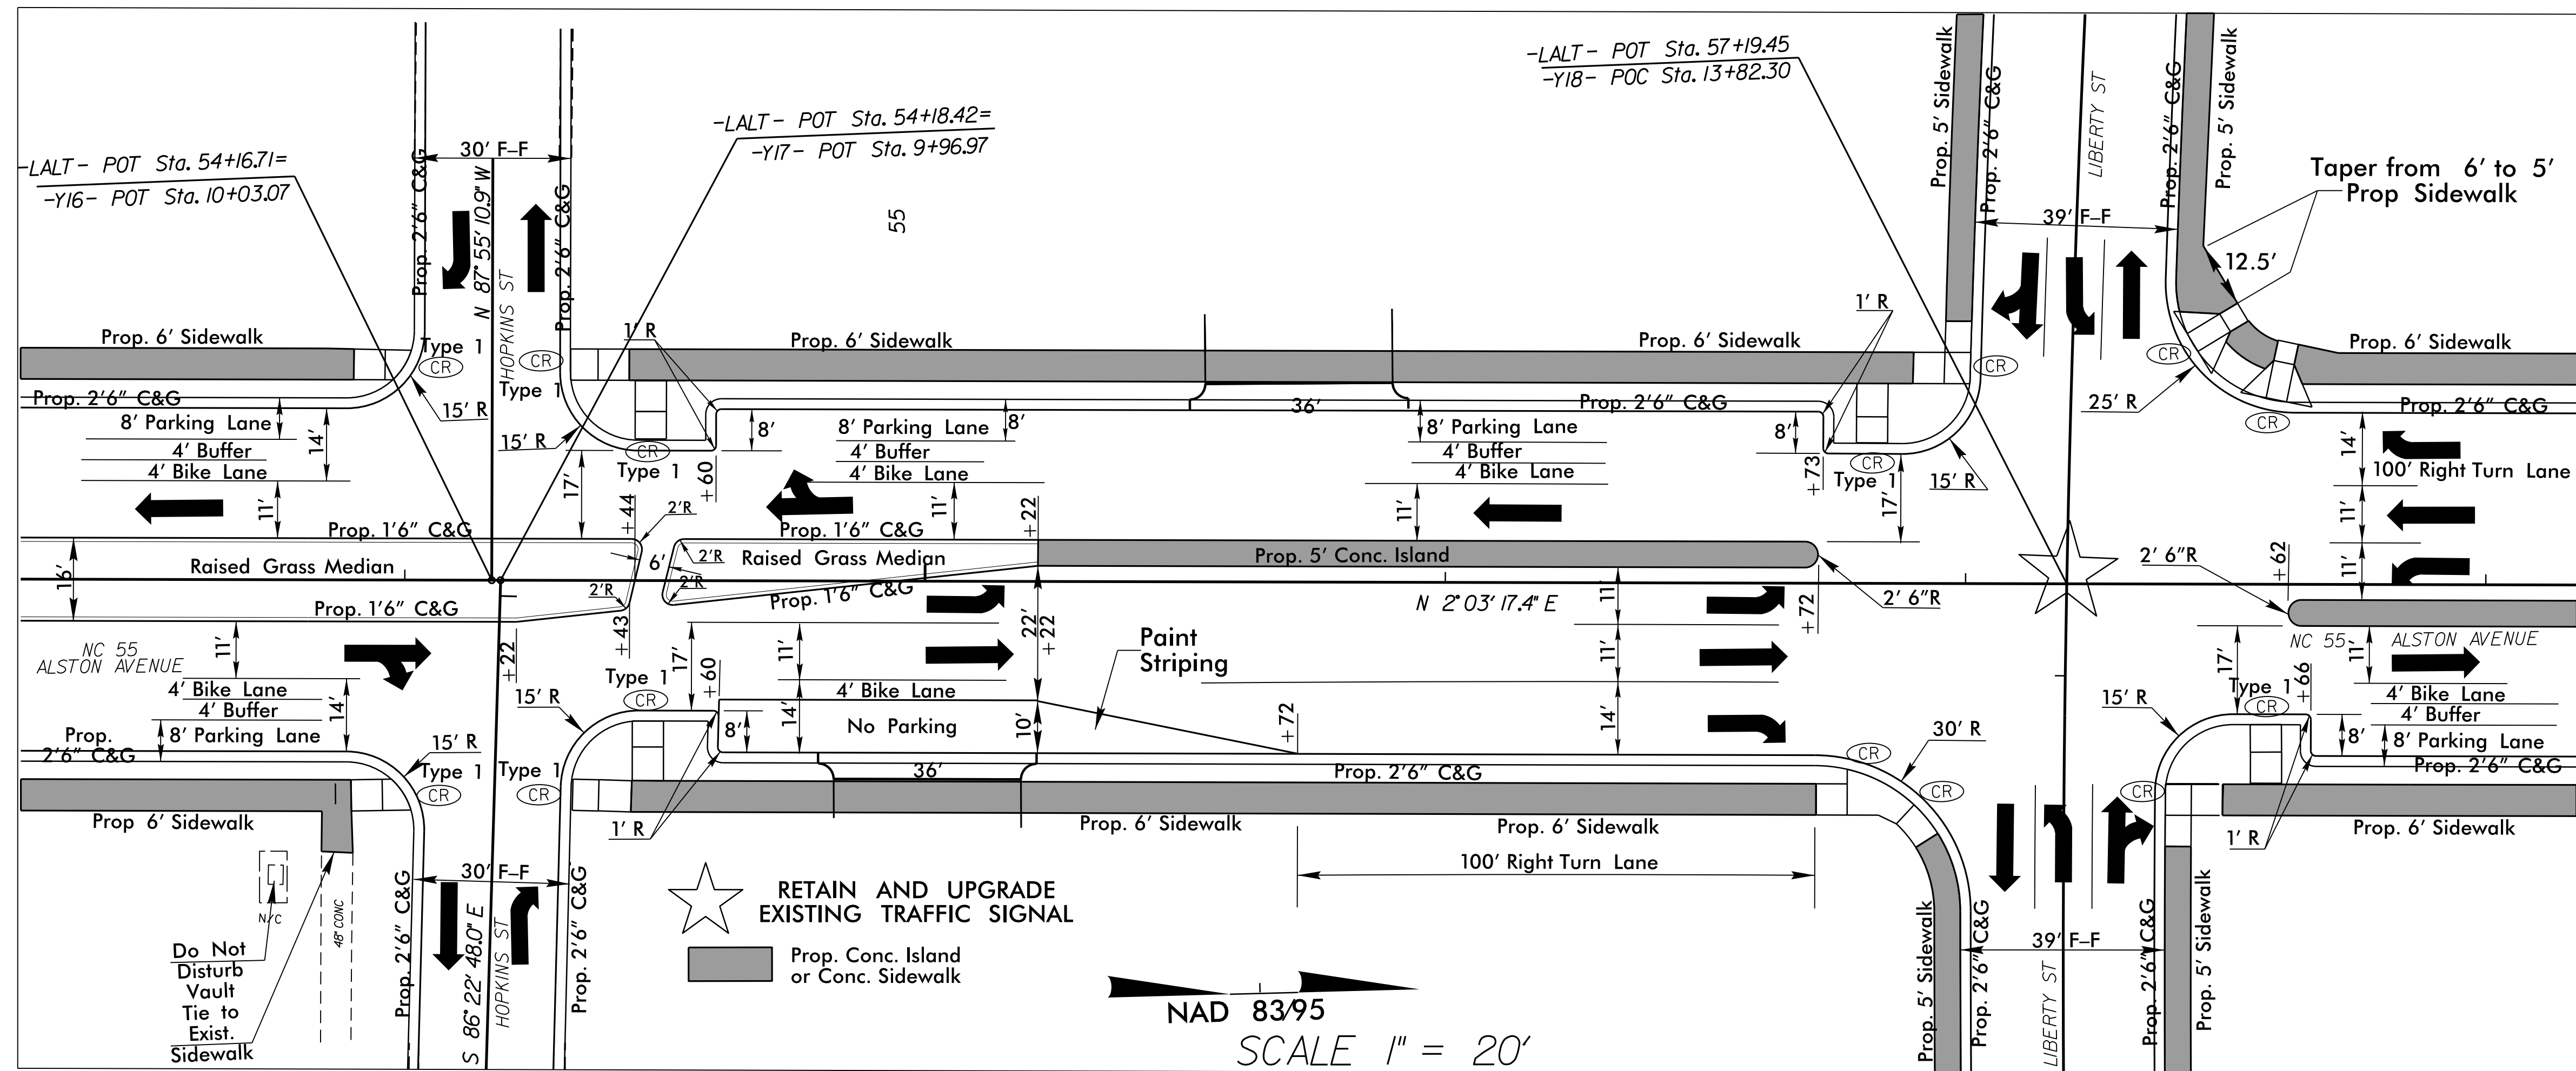

See Sheets 2C-1 Thru 2C-4 for Curb Ramp Details
 See Plan Sheet 11
DETAIL OF -LALT- AND -Y16-/-Y17- INTERSECTION
 &
DETAIL OF -LALT- AND -Y18- INTERSECTION

REVISIONS

07-MAY-2015 13:46 U-3308-RdJ_dtl1.intersection.dgn
 8/17/99
 3:58 PM JAS