


PAY LIMITS FOR 1 CURB RAMP

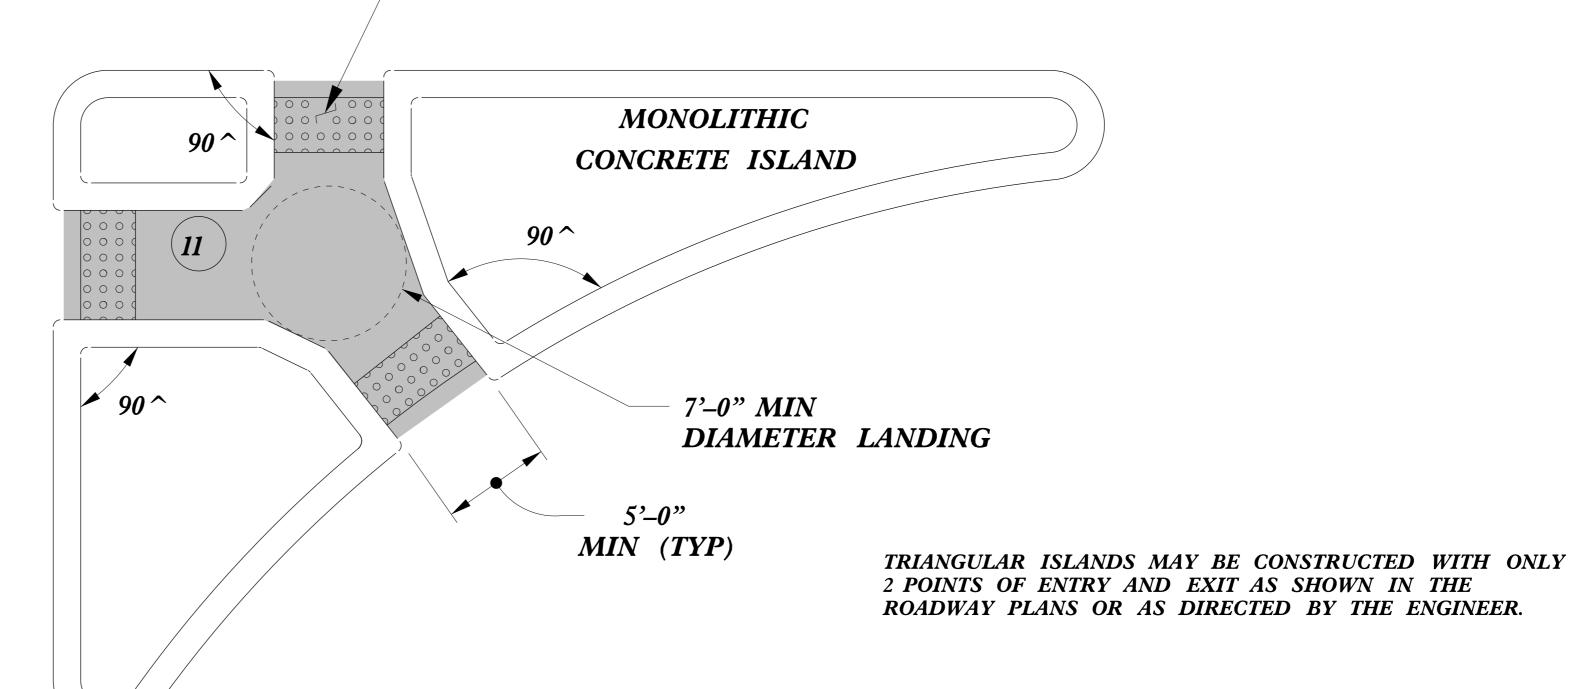



TRIANGULAR ISLAND

WITH CUT THROUGH

DETECTABLE WARNING

SURFACE (TYP)

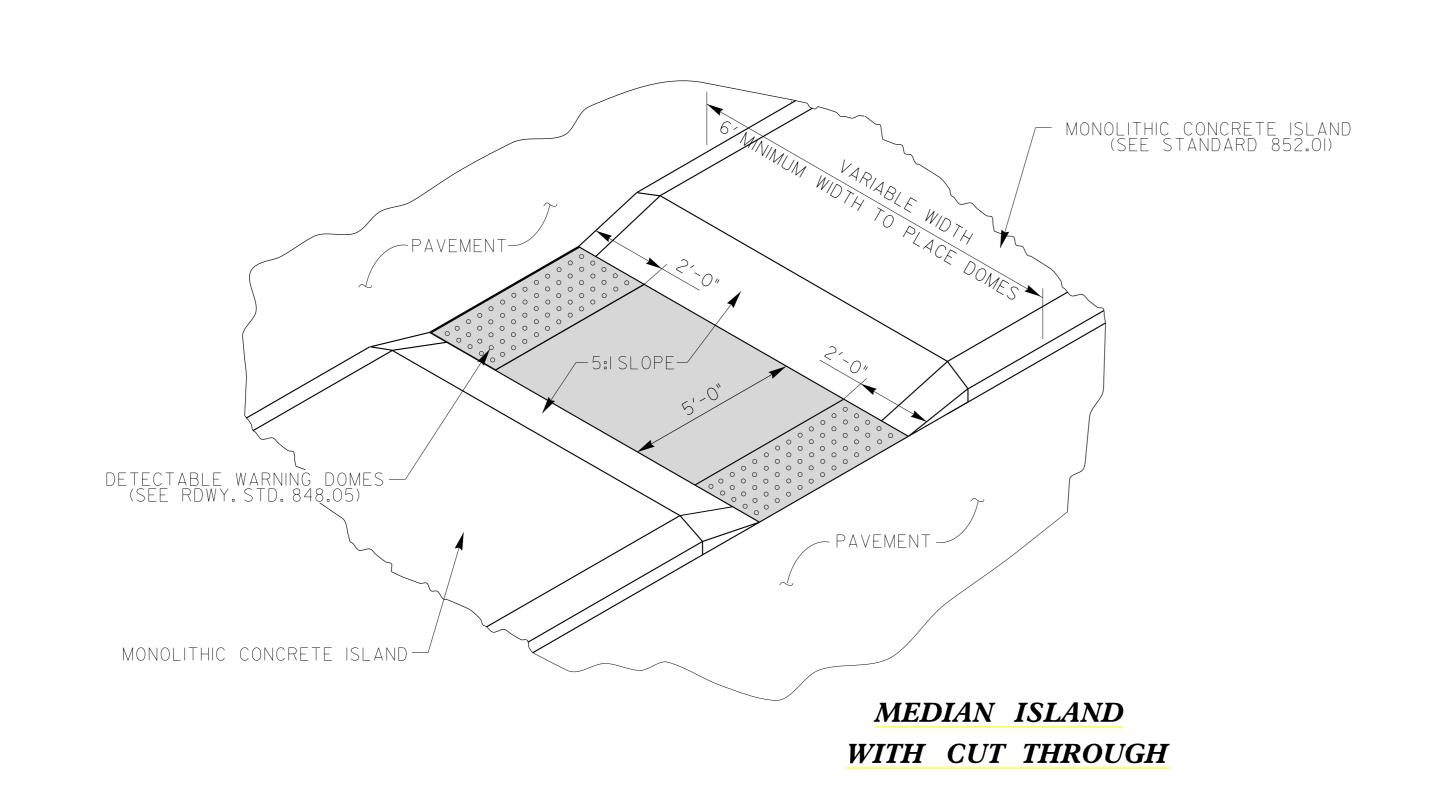

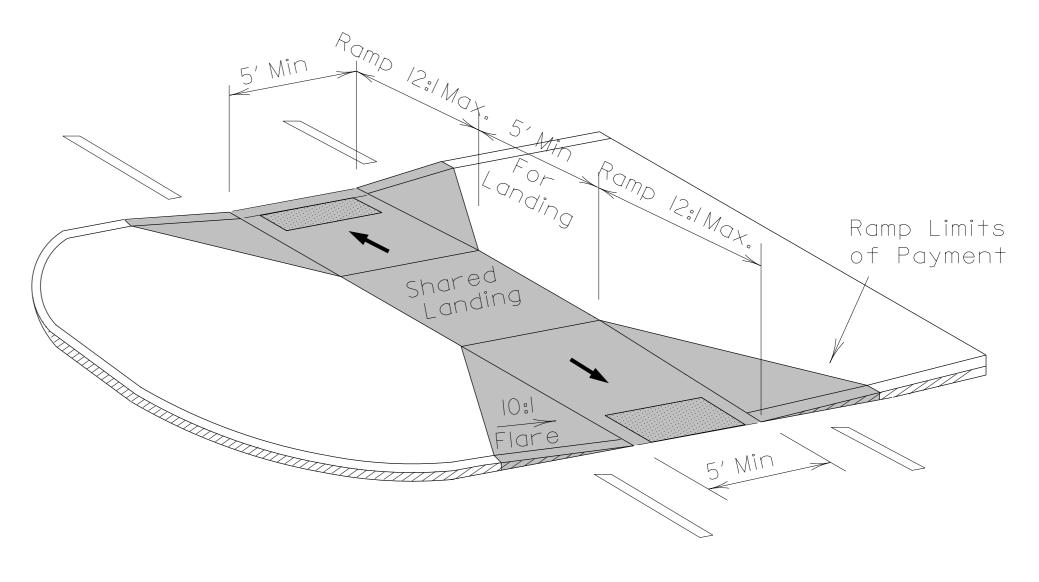

## MEDIAN ISLAND CURB RAMPS



CONTRACT STANDARDS AND DEVELOPMENT UNIT Office 919-707-6950 FAX 919-250-4119

## **CURB RAMPS**

Median or Turn Lane Islands

ORIGINAL BY: J.S. HOWERTON	DATE: 7/7/11
MODIFIED BY:	DATE:
CHECKED BY:	DATE:
FILE SPEC.:stds/2012CurbRamp/	<u>/CurbRampDetails.dg</u> r