



5/28/99

-LALT- (Alston Ave.)

PROJECT REFERENCE NO. U-3308	SHEET NO. 27
ROADWAY DESIGN ENGINEER JAMES A. SPEER SEAL 014571 NORTH CAROLINA PROFESSIONAL ENGINEER	HYDRAULICS ENGINEER WILLIAM H. ELAM, JR. SEAL 019721 NORTH CAROLINA PROFESSIONAL ENGINEER
DocuSigned by: James A. Speer 11/23/2015	DocuSigned by: Wm. H. Elam, Jr. 11/23/2015

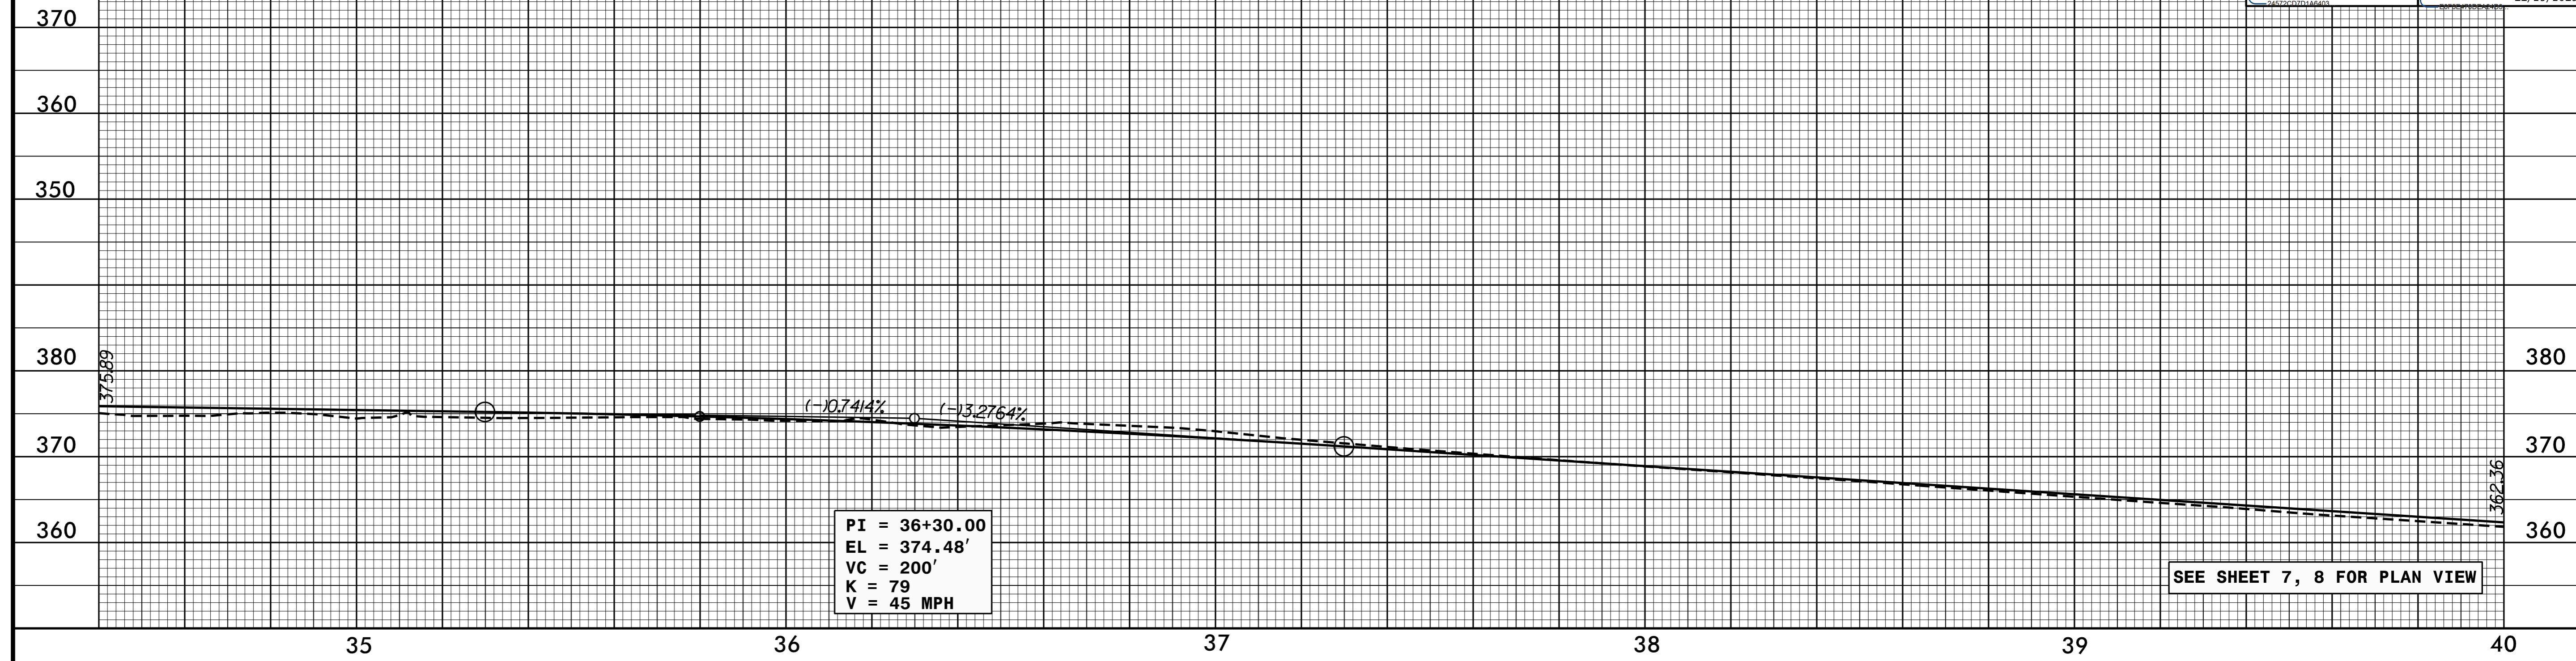

-LALT- (Alston Ave.)

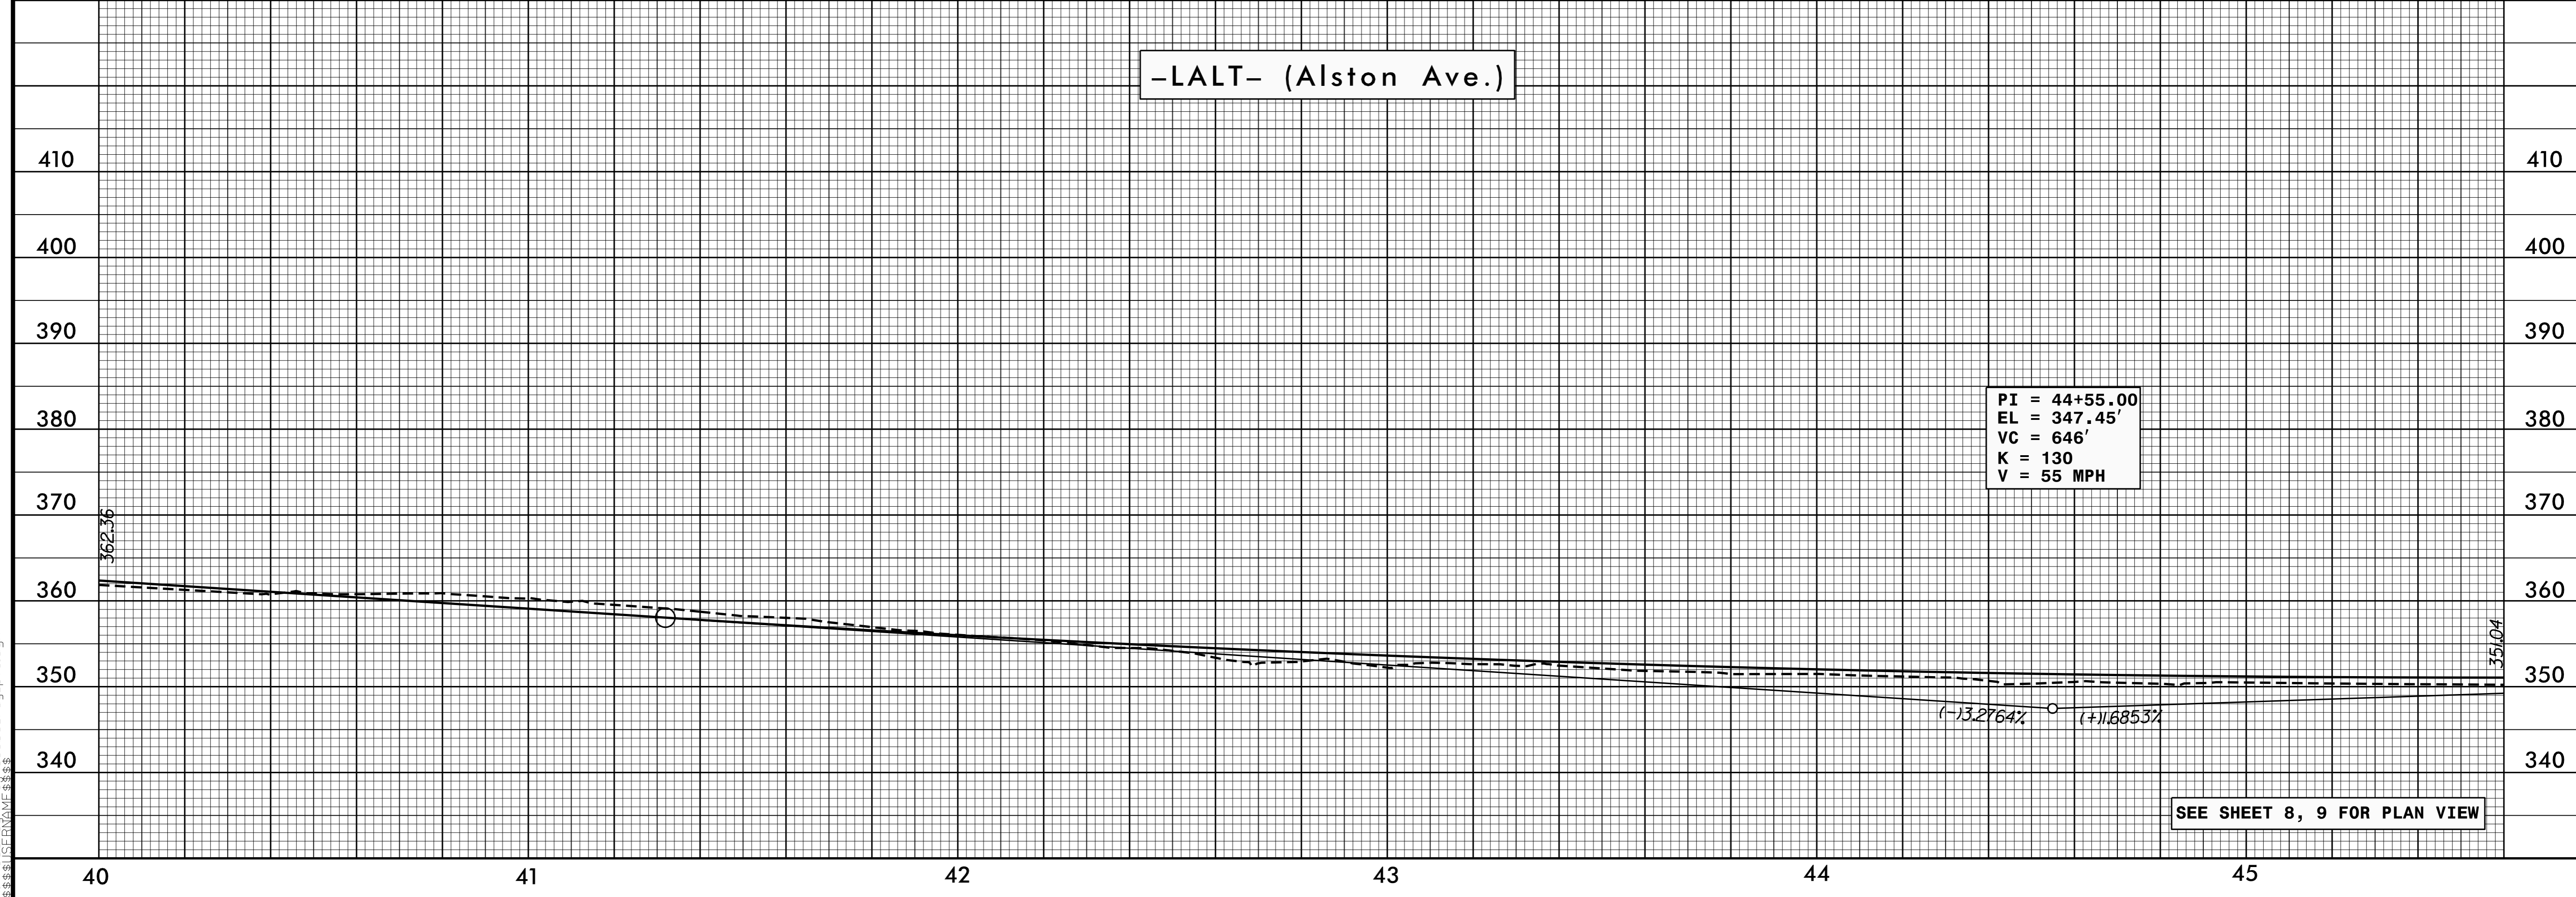

07-MAY-2015 15:53
U:\3308_rdy.pfl.dgn