
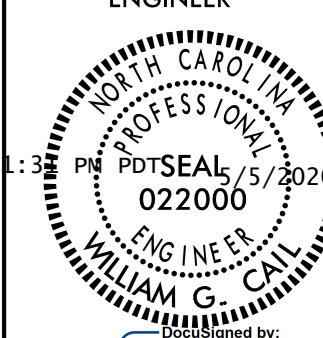
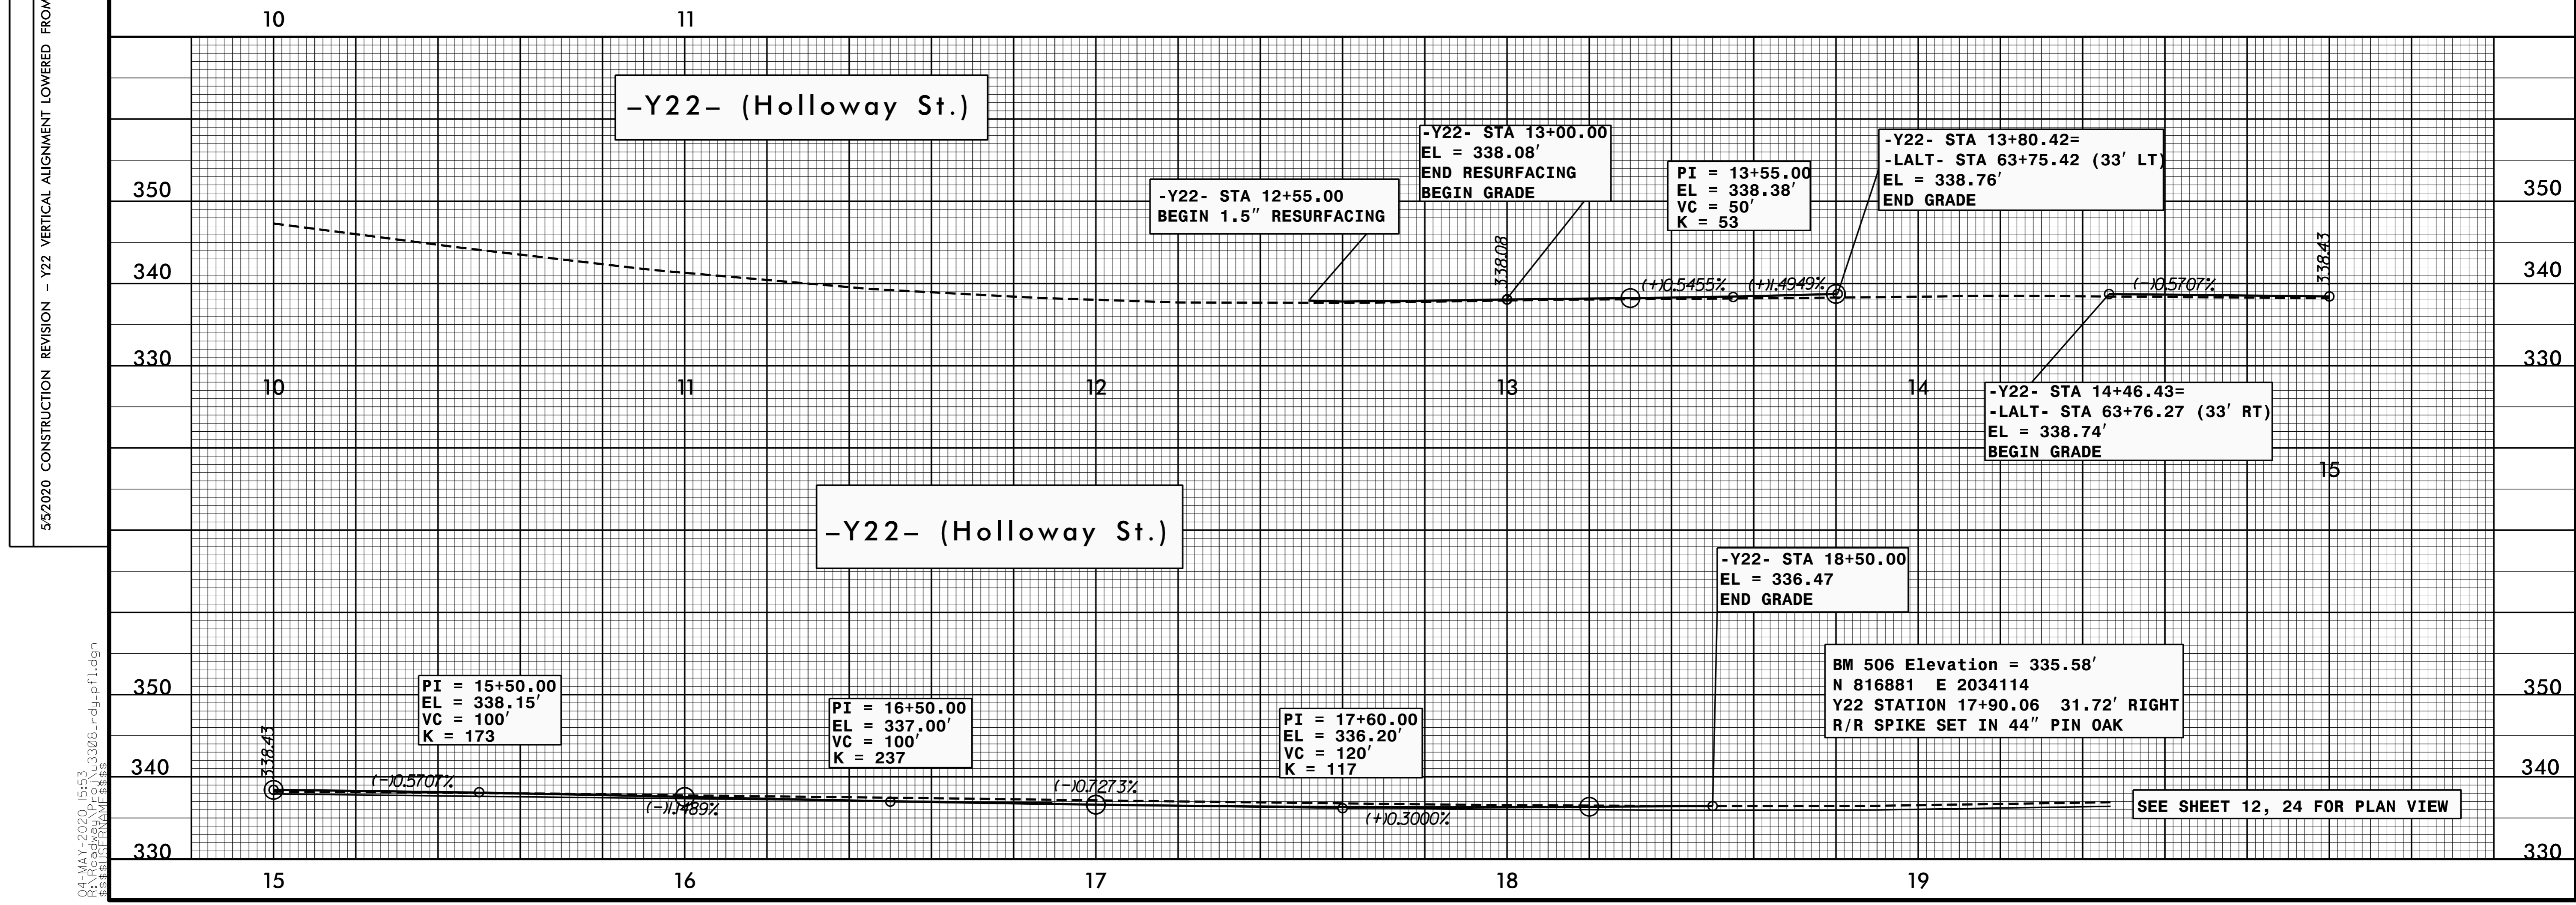
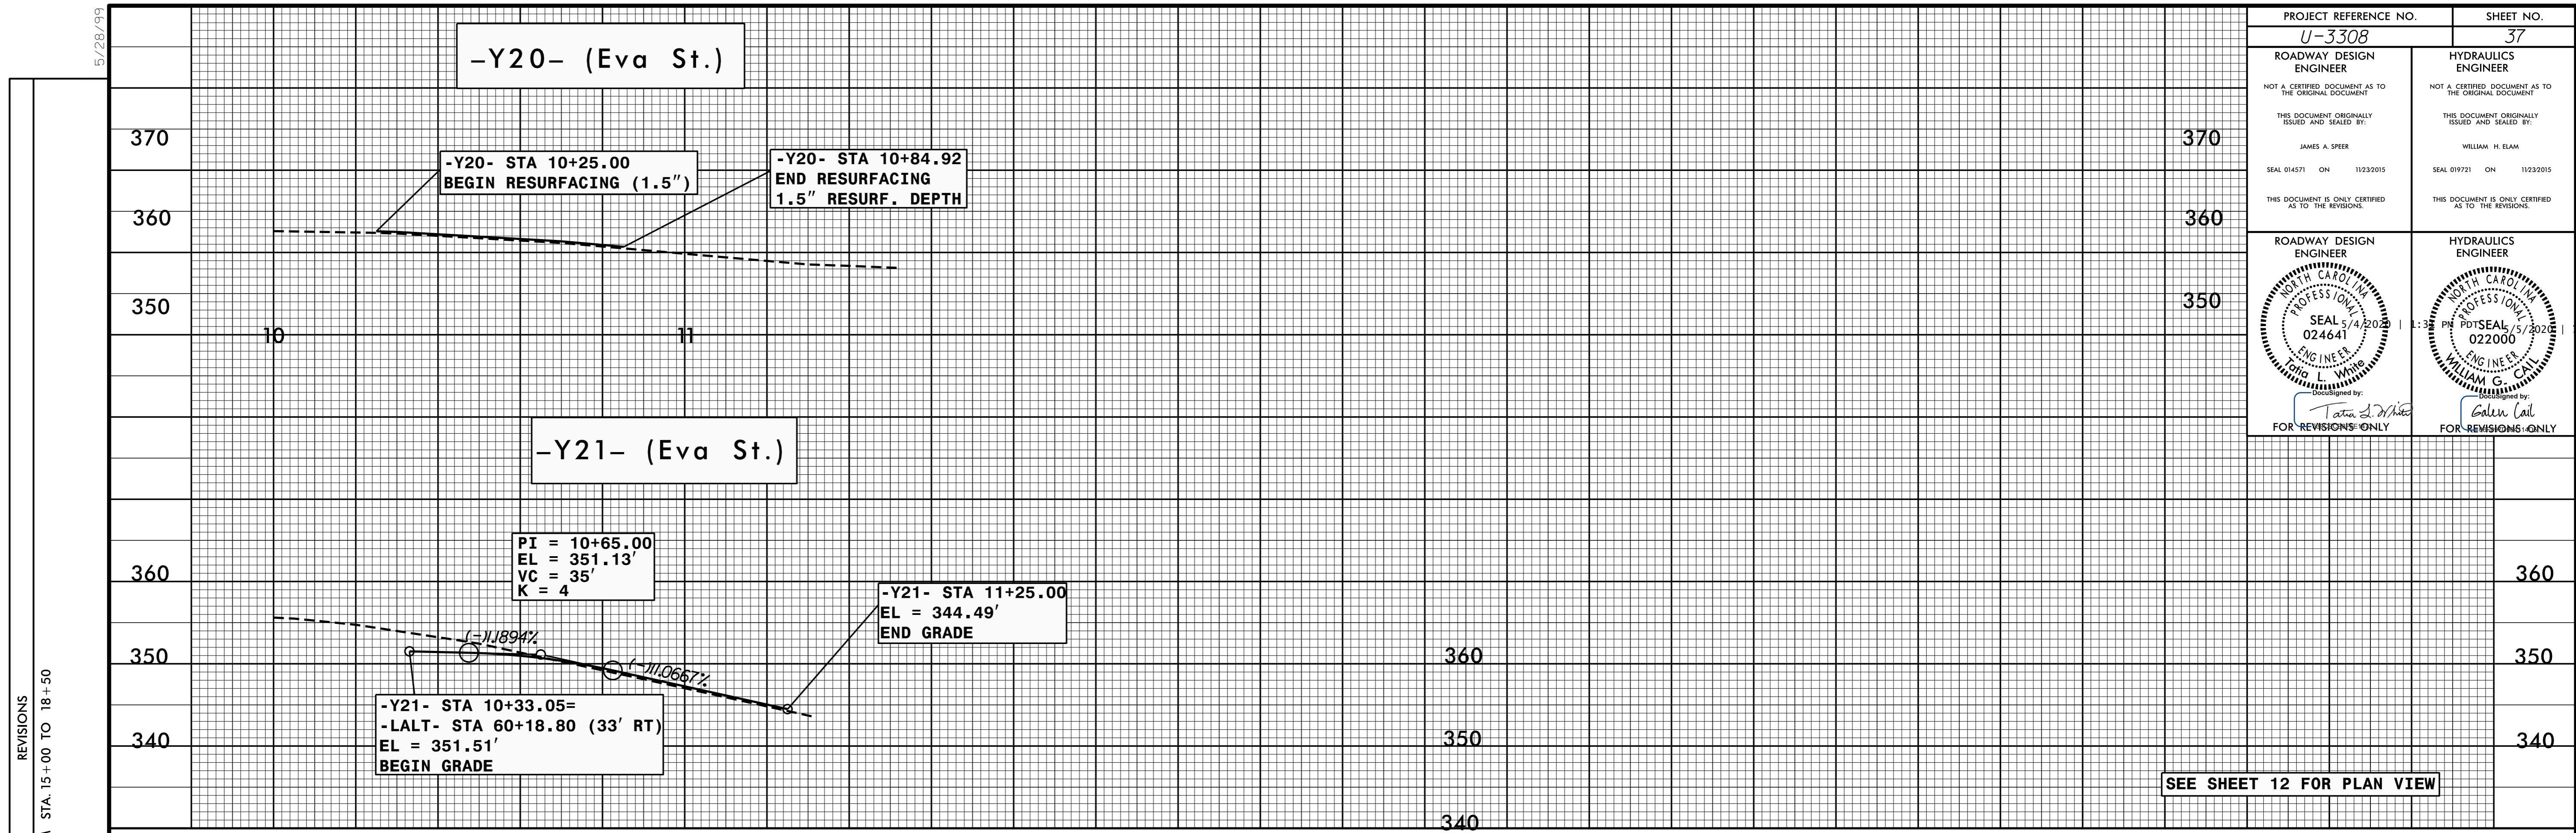


PROJECT REFERENCE NO.	SHEET NO.
U-3308	37
ROADWAY DESIGN ENGINEER	HYDRAULICS ENGINEER
NOT A CERTIFIED DOCUMENT AS TO THE ORIGINAL DOCUMENT	NOT A CERTIFIED DOCUMENT AS TO THE ORIGINAL DOCUMENT
THIS DOCUMENT ORIGINALLY ISSUED AND SEALED BY:	THIS DOCUMENT ORIGINALLY ISSUED AND SEALED BY:
JAMES A. SPEER	WILLIAM H. ELAM
SEAL 014571 ON 11/23/2015	SEAL 019721 ON 11/23/2015
THIS DOCUMENT IS ONLY CERTIFIED AS TO THE REVISIONS.	THIS DOCUMENT IS ONLY CERTIFIED AS TO THE REVISIONS.
ROADWAY DESIGN ENGINEER	HYDRAULICS ENGINEER
NOT A CERTIFIED DOCUMENT AS TO THE ORIGINAL DOCUMENT	NOT A CERTIFIED DOCUMENT AS TO THE ORIGINAL DOCUMENT
THIS DOCUMENT ORIGINALLY ISSUED AND SEALED BY:	THIS DOCUMENT ORIGINALLY ISSUED AND SEALED BY:
JAMES A. SPEER	WILLIAM H. ELAM
SEAL 014571 ON 11/23/2015	SEAL 019721 ON 11/23/2015
THIS DOCUMENT IS ONLY CERTIFIED AS TO THE REVISIONS.	THIS DOCUMENT IS ONLY CERTIFIED AS TO THE REVISIONS.
 ENGINEER JAMES A. SPEER 024641 5/4/2022	 ENGINEER WILLIAM H. ELAM 022000 5/5/2021
Prepared by: Tanya L. White FOR REVISIONS ONLY	Checked by: Galen Cal FOR REVISIONS ONLY



5/5/2020 CONSTRUCTION REVISION - Y22 VERTICAL ALIGNMENT LOWERED FROM STA. 15+00 TO 18+50

04-MAY-2020 15:53 3308_rdy.pfl.dgn
14:56:50 USER:JAMES.A.SPEER