
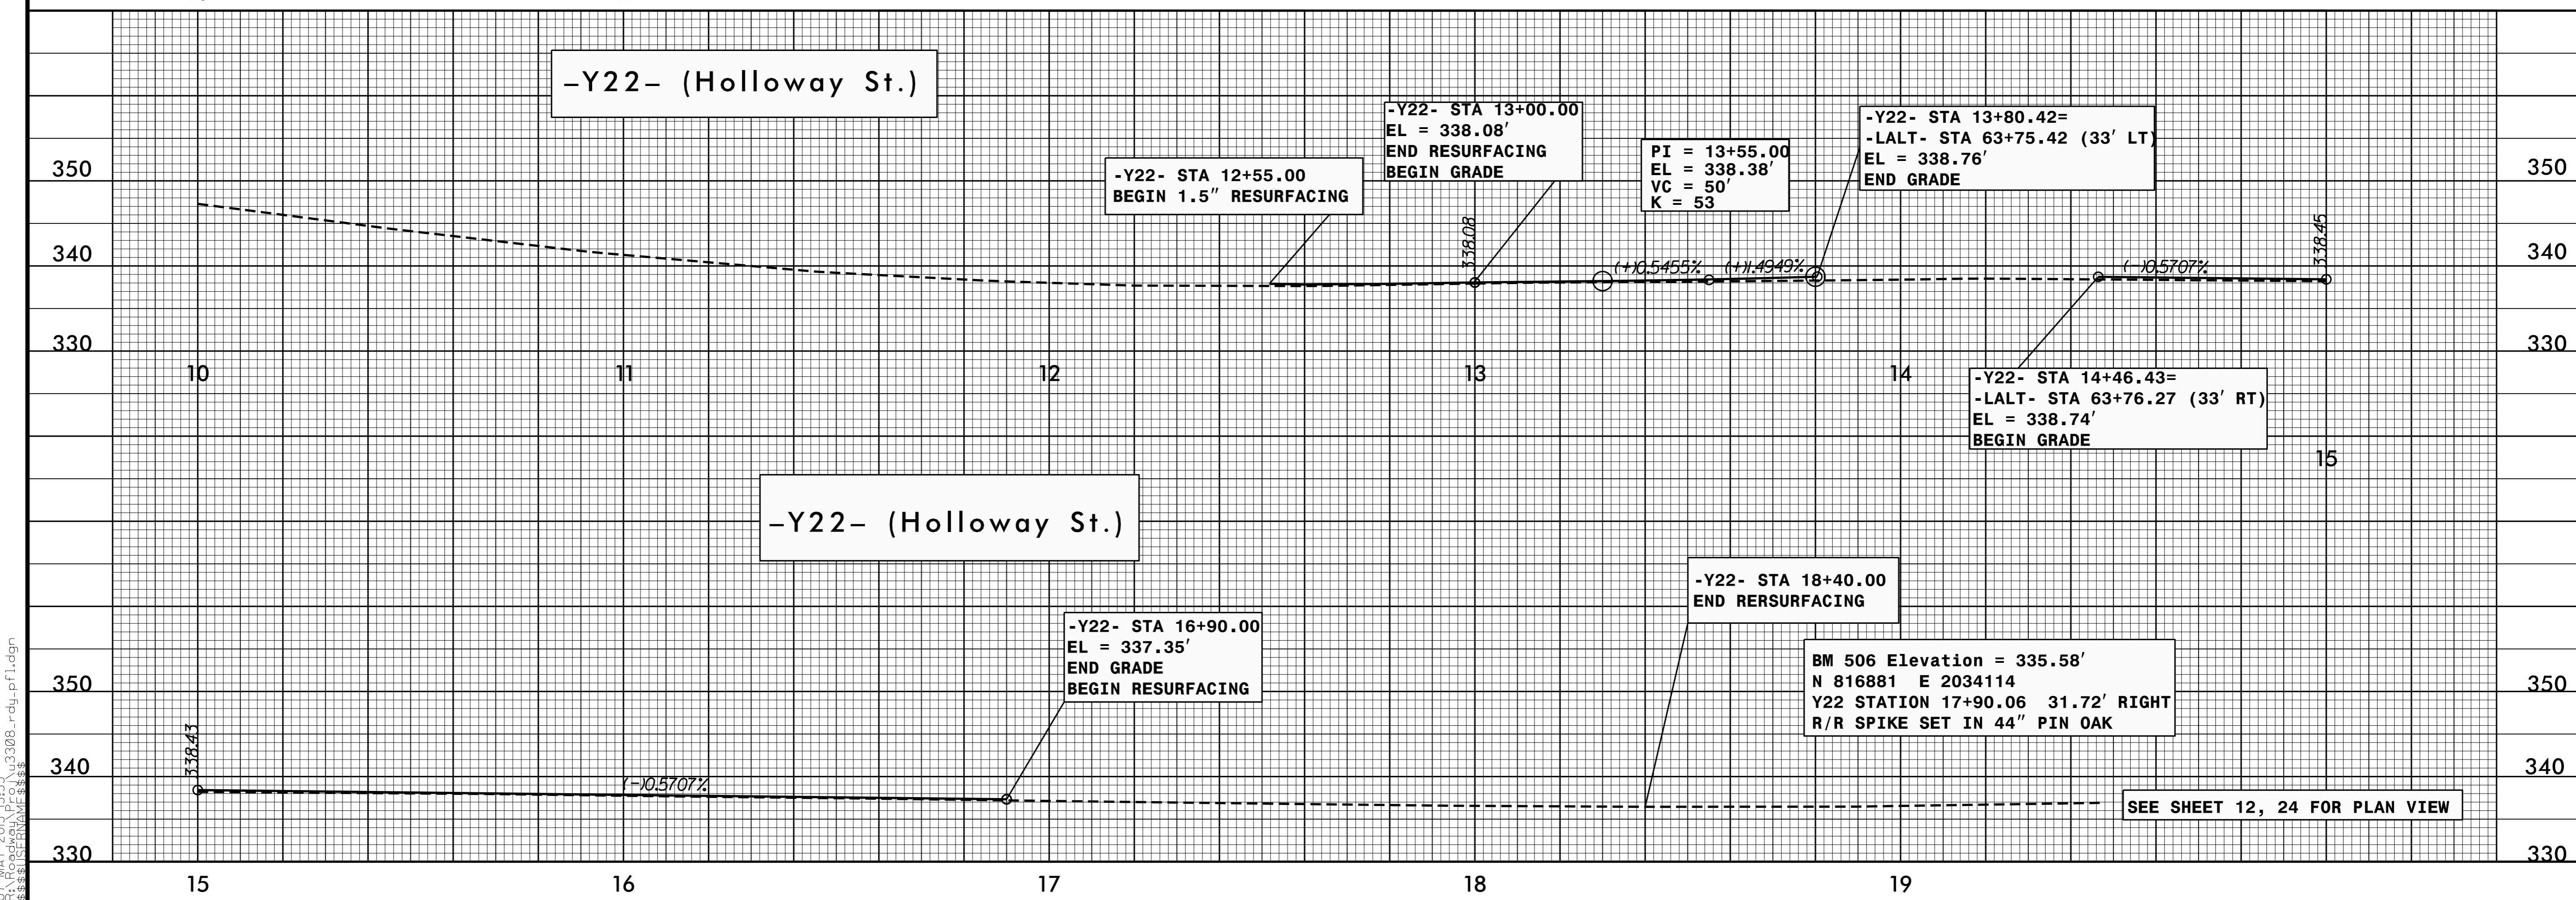


5/28/99

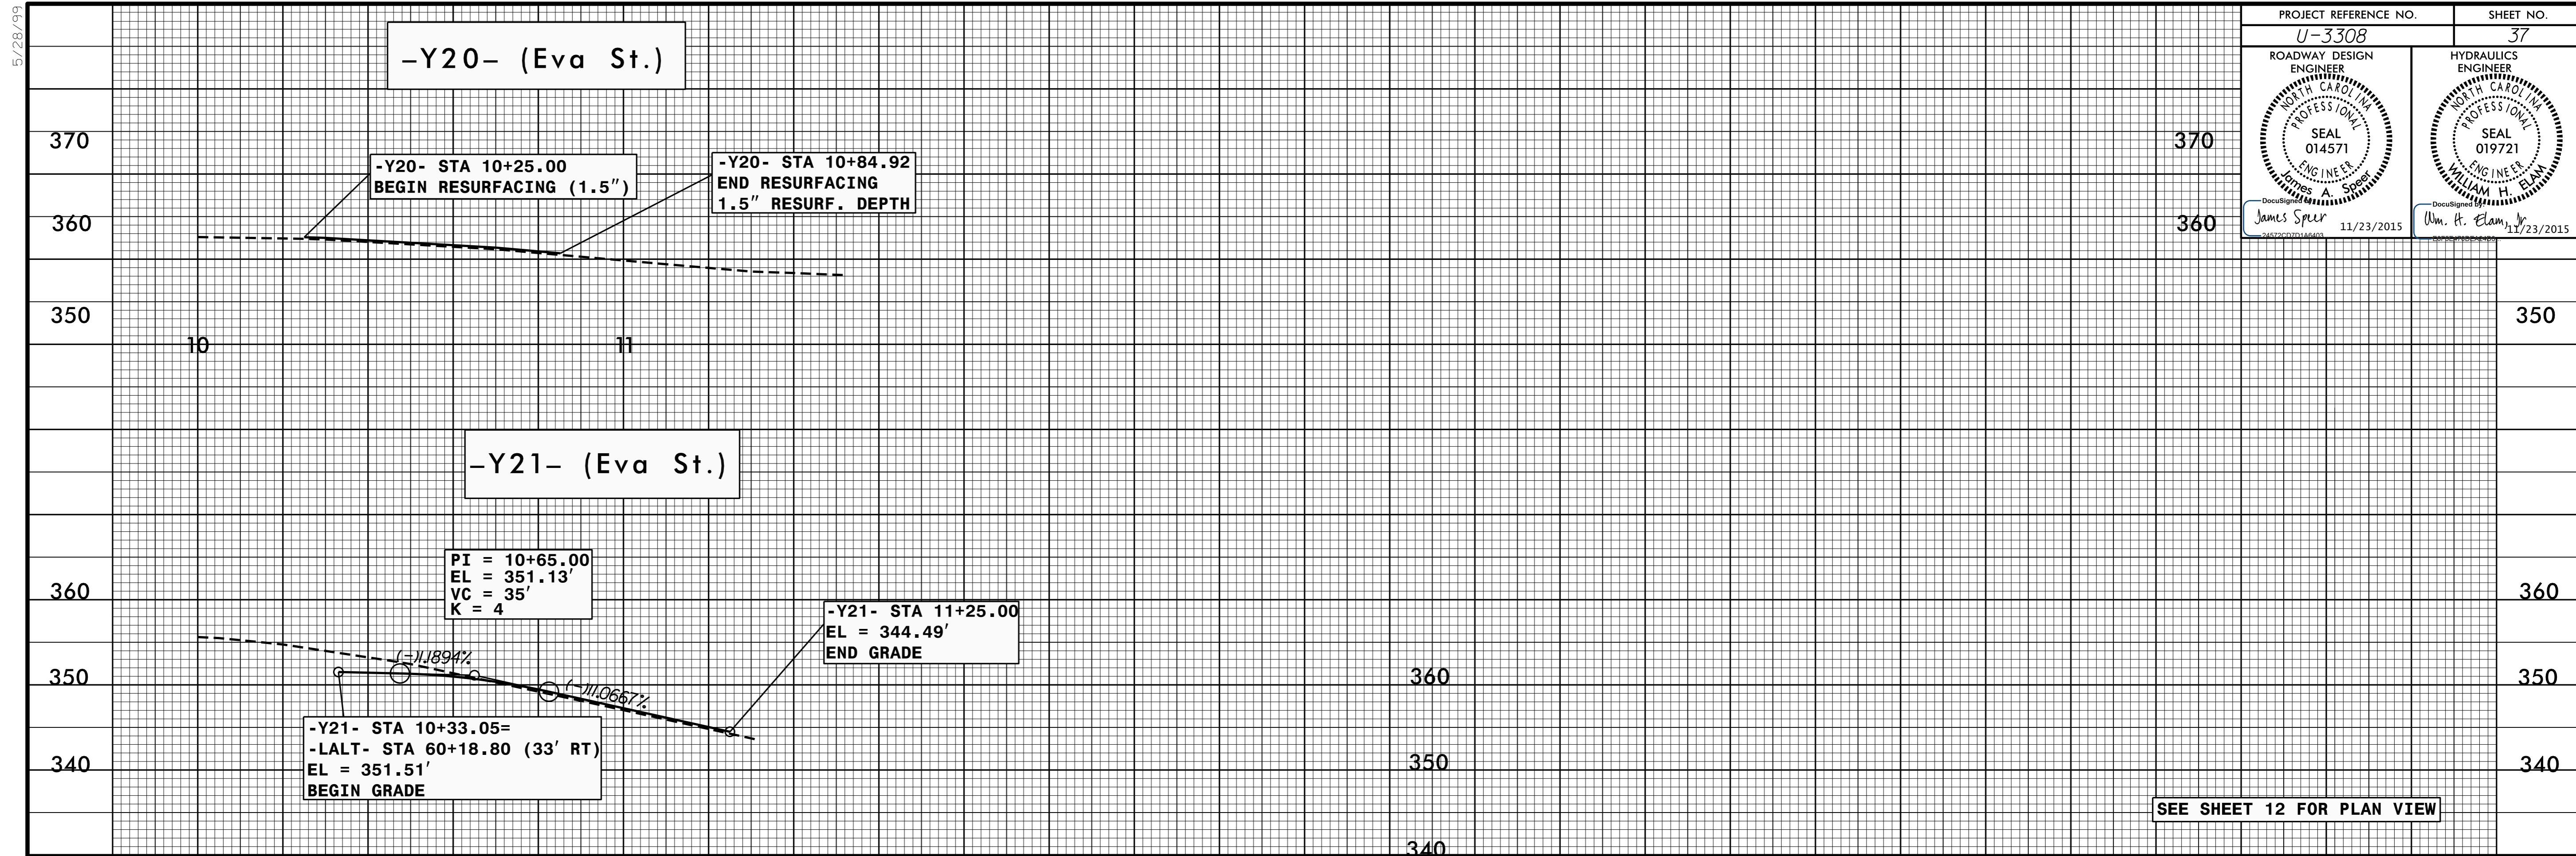

07 MAY 2015 15:53
U-3308-rdy-pf1.dgn