


-Y-	
PI Sta 13+15.92 Δ = 3' 01' 31.6" (RT) D = 1' 30' 28.0" L = 200.66' T = 100.35' R = 3,800.00' SE = 0.02	PI Sta 14+92.15 Δ = 2' 17' 21.9" (LT) D = 1' 30' 28.0" L = 151.84' T = 75.93' R = 3,800.00' SE = 0.02

NOTE 1: REMOVE PIPE OR FILL WITH FLOWABLE FILL

Conc. Sidewalk or Conc. Island  
 NOTE: See Pavement Marking Plans for Curb Ramp Stations  
 FOR -Y- PROFILE SEE SHEET 30  
 FOR -Y3A- PROFILE SEE SHEET 32  
 FOR -NSN- SEE TRACK PLANS  
 FOR -NSS- SEE TRACK PLANS  
 FOR -CSXN- SEE TRACK PLANS  
 FOR CURB RAMP DETAILS SEE SHEETS 2C-1 THRU 2C-4

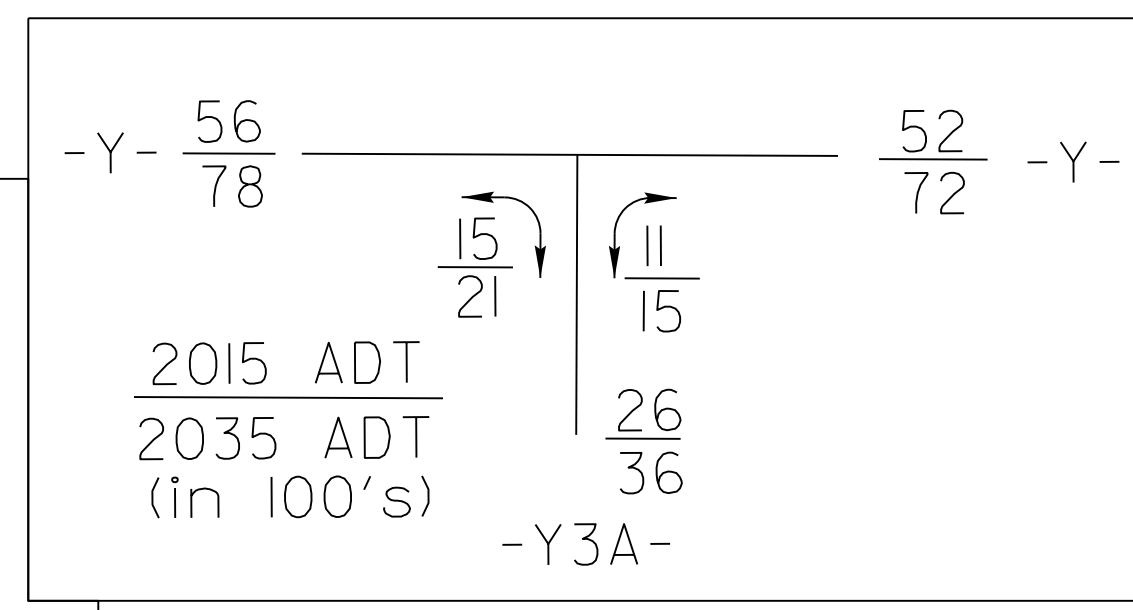

REVISIONS

8/17/99

23-NOV-2015 10:45 33308-rdy-pl15.dgn

-Y- STA 10+25.00 SEE SHEET 14

-Y- STA 15+40.00 SEE SHEET 5

-Y3A- STA 10+80.00 SEE SHEET 4