
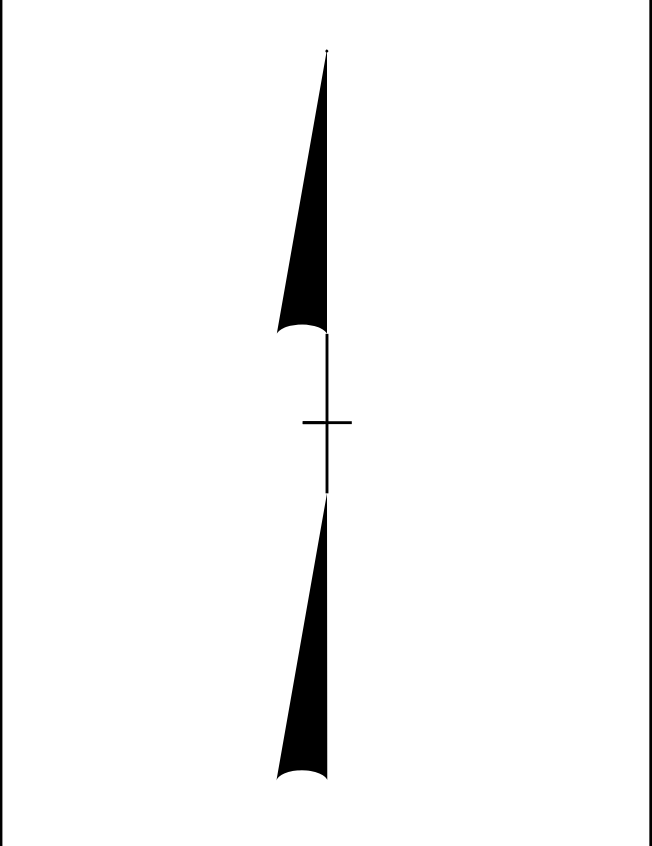
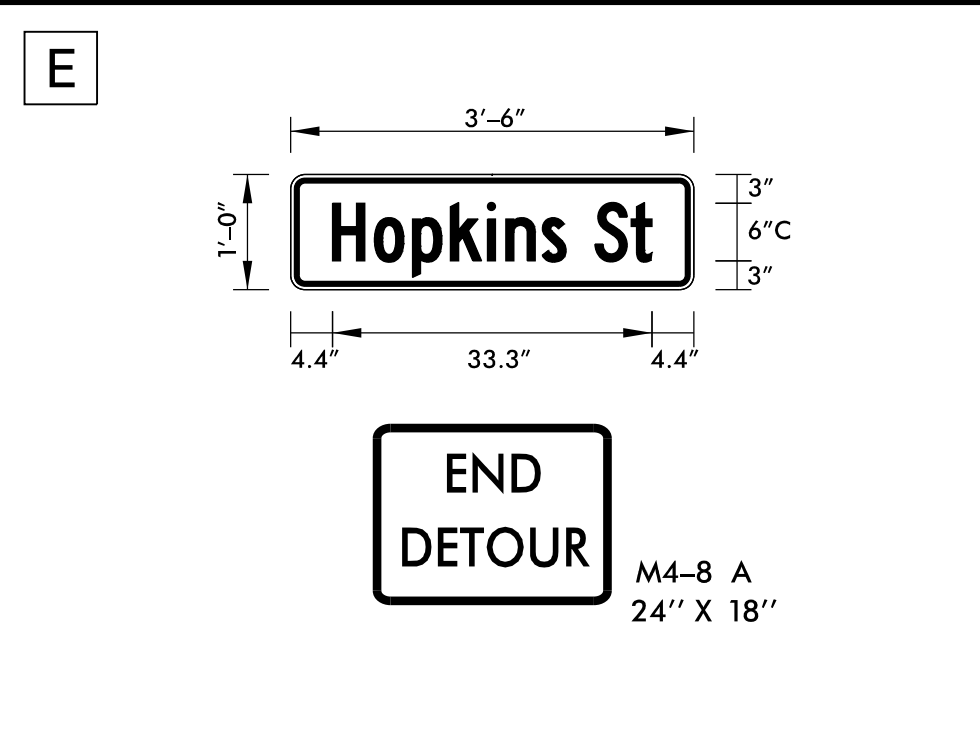
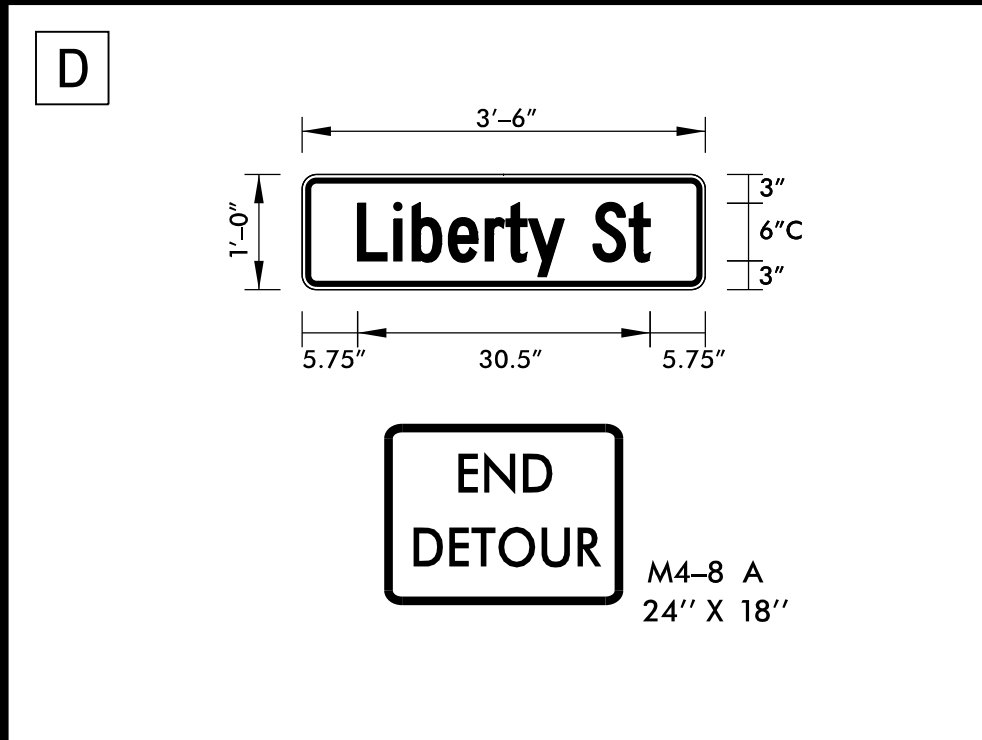
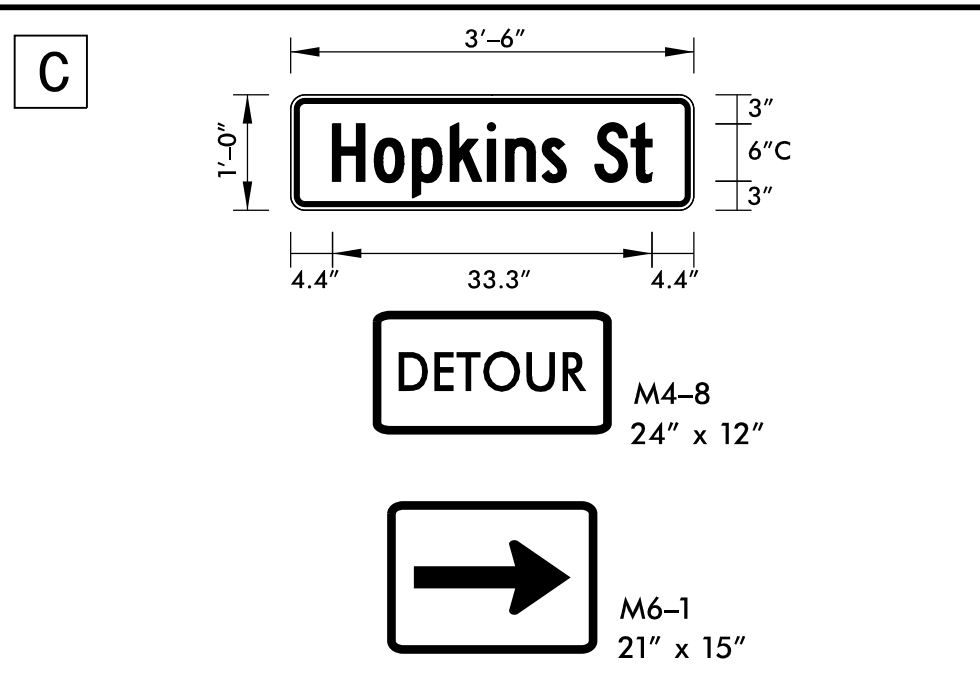
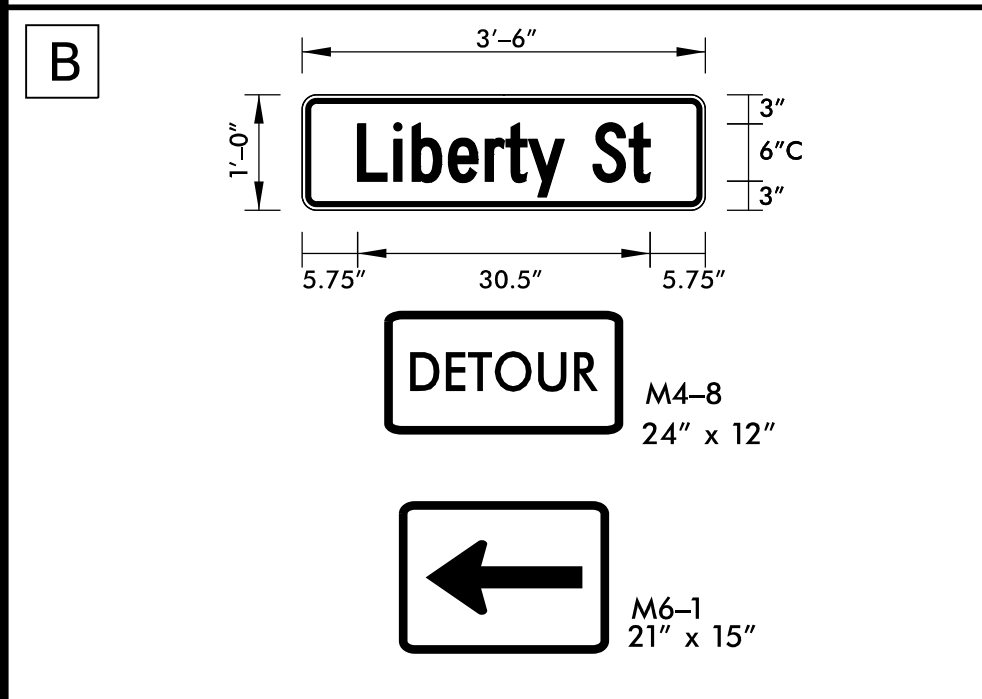
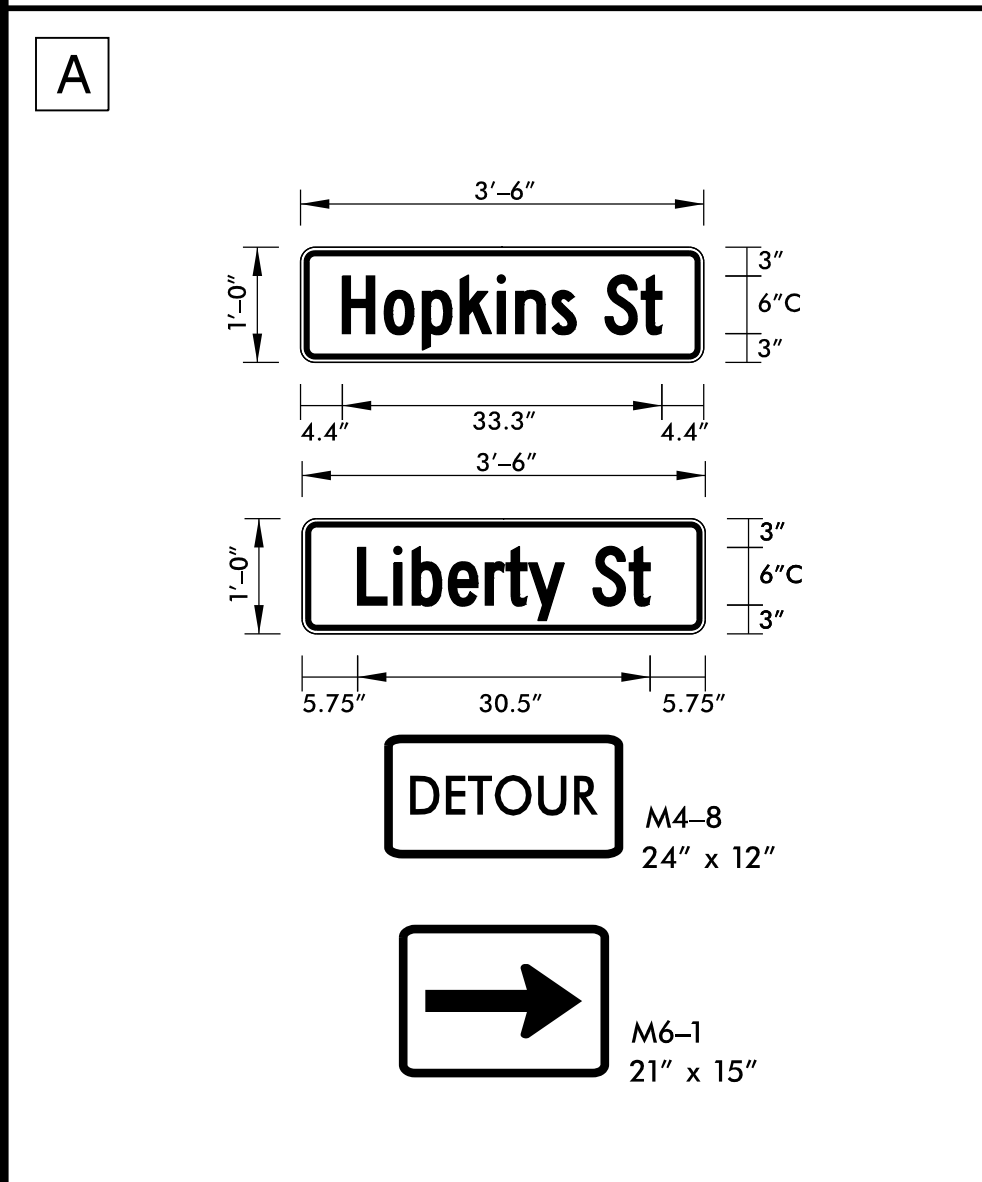


REVISIONS


PLOT DRIVER: NCDOT_pdf_color_eng_50.plt
 USER: erbrooks
 DATE: 5/13/2016
 TIME: 10:40:42 AM
 FILE: c:\pwworking\tpa\048729\U-3308_TMP-02C.thru 02AB.dgn

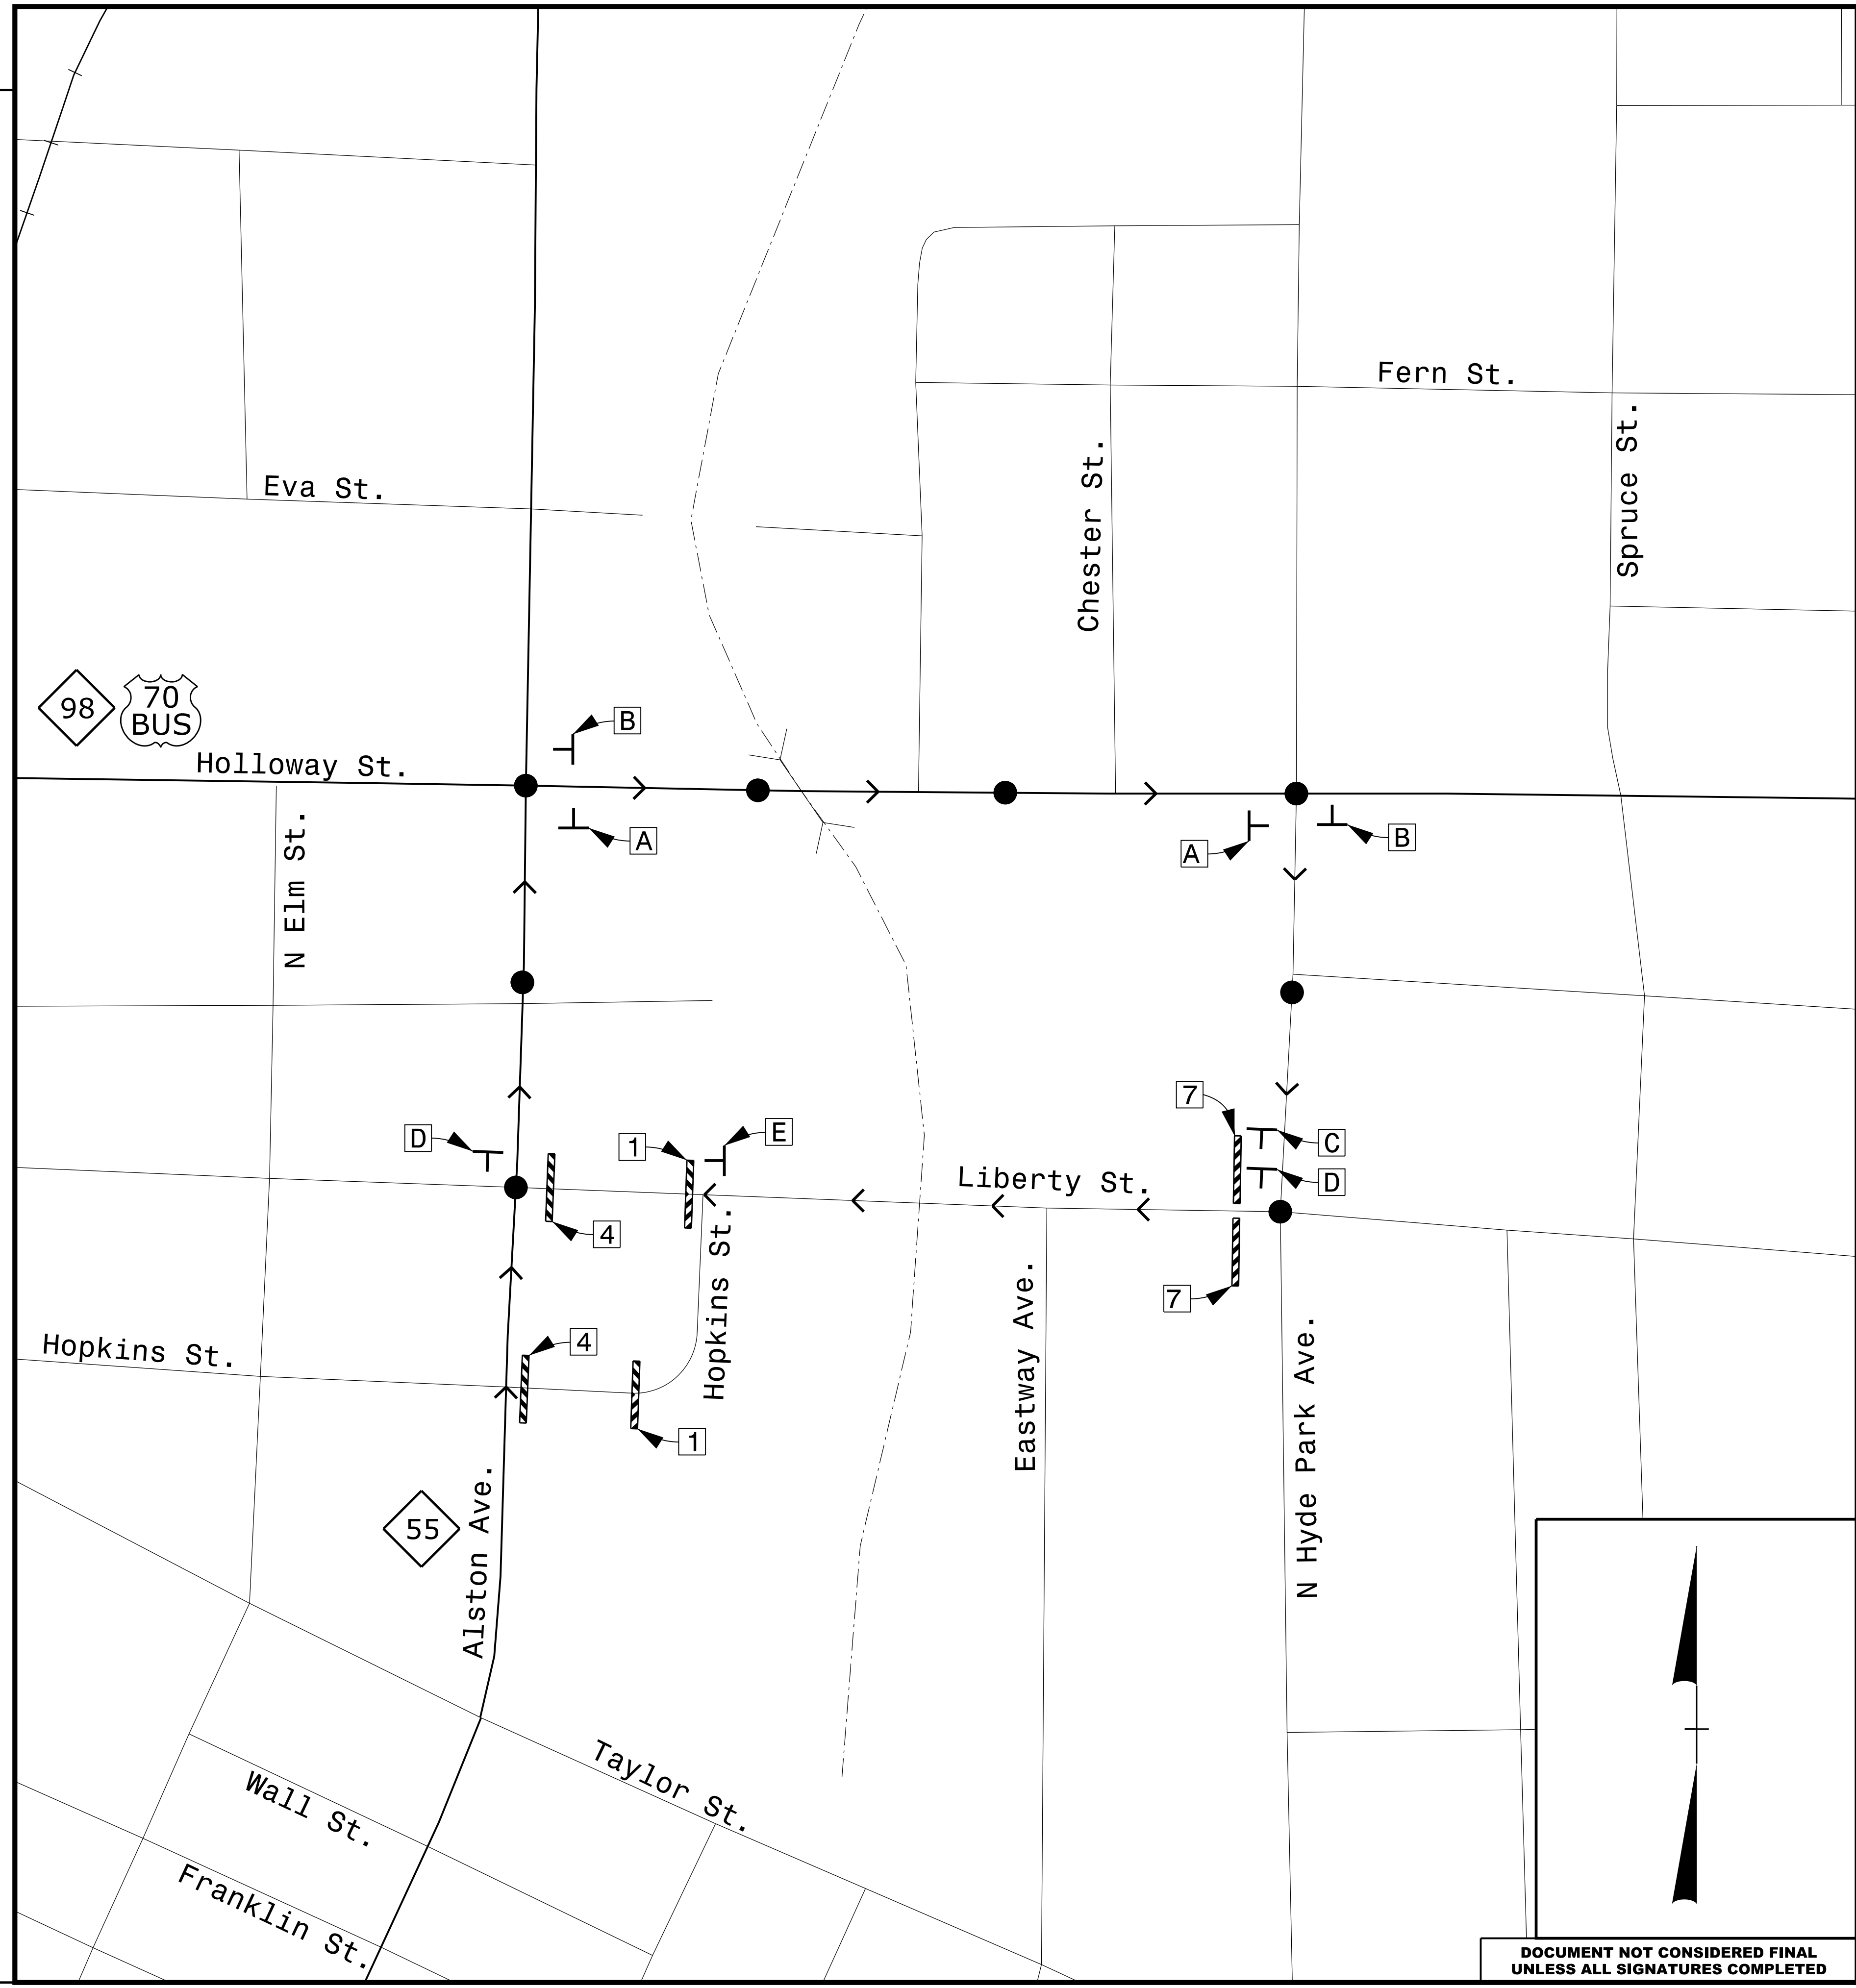



DOCUMENT NOT CONSIDERED FINAL
 UNLESS ALL SIGNATURES COMPLETED

SEE SHEET TMP-2C FOR BARRICADE LEGEND
 SEE SHEET TMP-2AH & TMP-2AI FOR SPECIAL SIGN DESIGN DETAILS

●●●● LIBERTY STREET DETOUR ROUTE
 →→→→ HOPKINS STREET DETOUR ROUTE

APPROVED  DATE: 5/13/2016

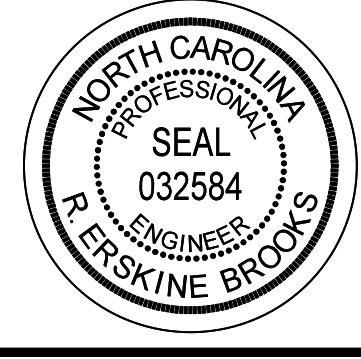SEAL

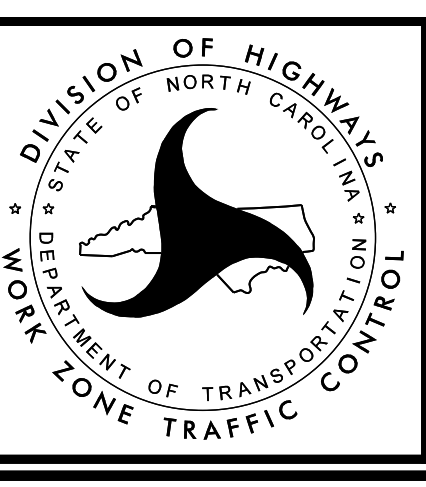


LIBERTY STREET
 HOPKINS STREET
 DETOUR ROUTE