



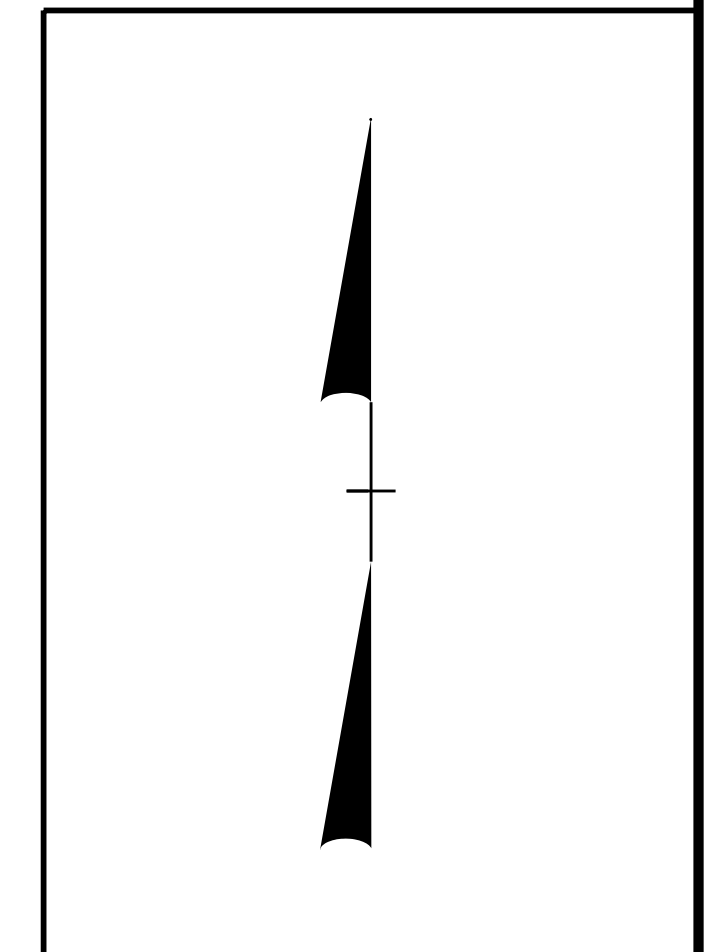


REVISIONS

PLOT DRIVER: NCDOT_pdf_color_eng_50.plt
 USER: erbrooks
 DATE: 5/12/2016
 TIME: 3:57:54 PM
 FILE: c:\pwworking\tpa\d048729\U-3308_TMP_02C.thru 02AB.dgn

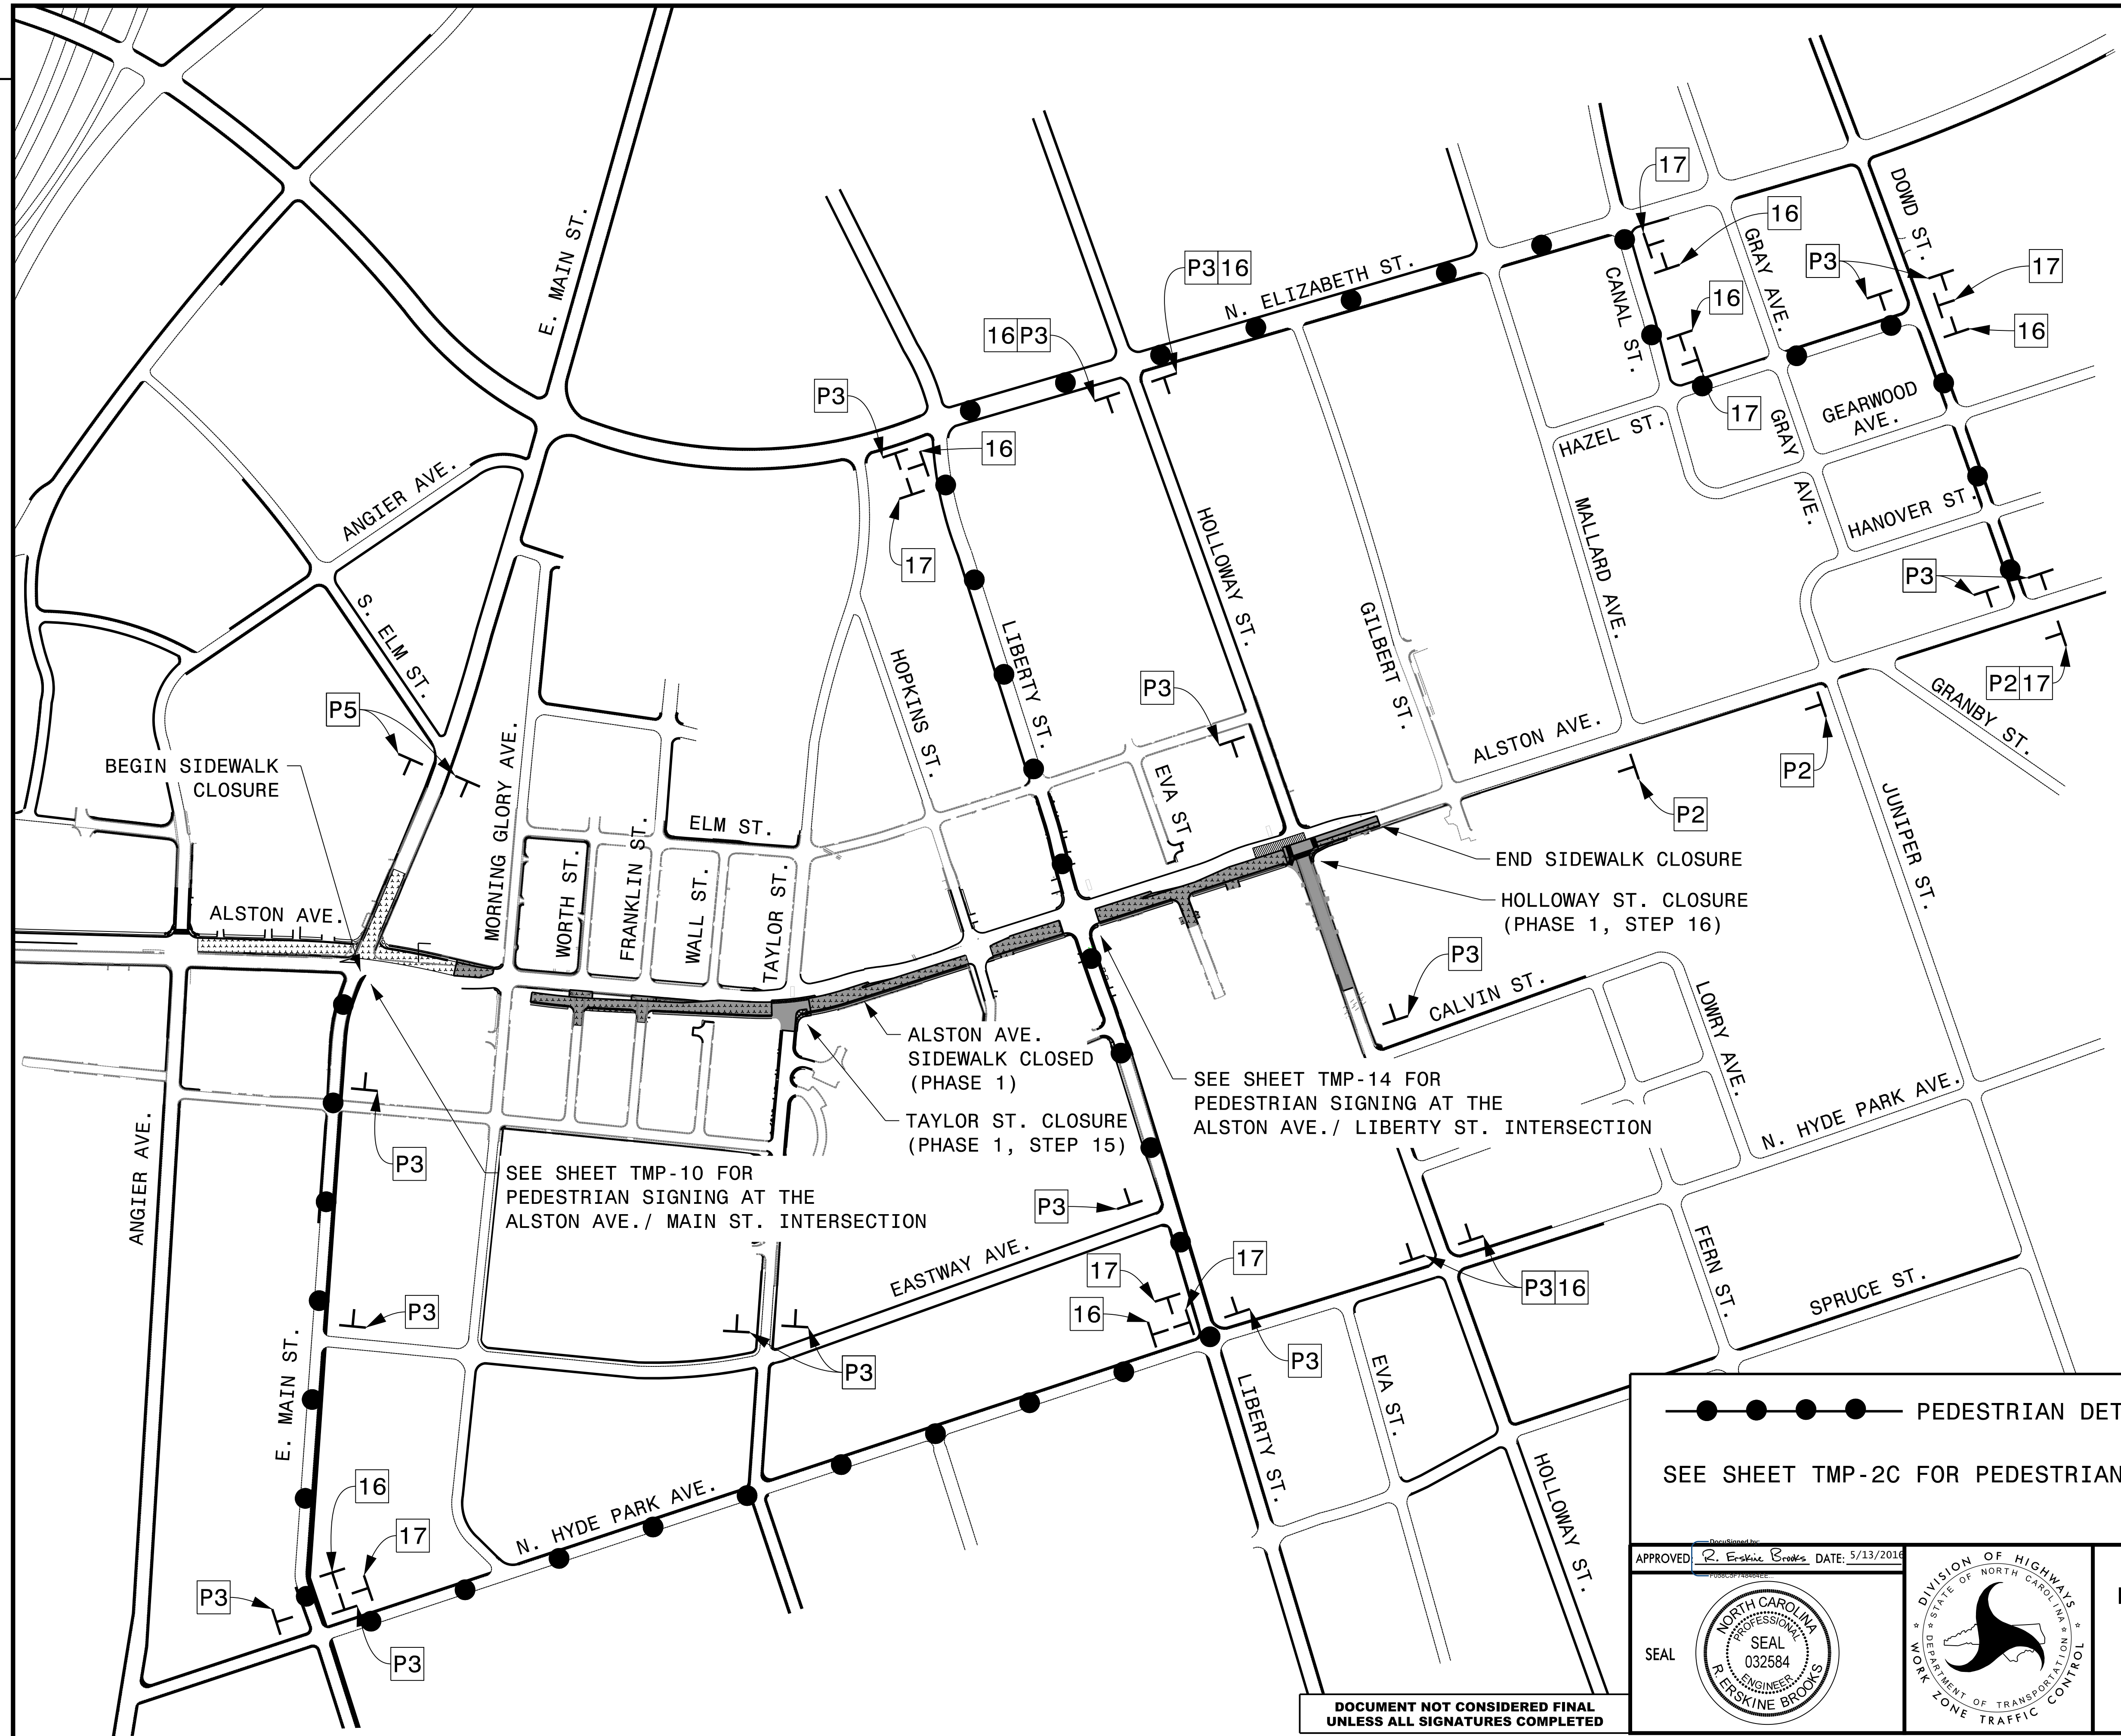

●●●●● PEDESTRIAN DETOUR ROUTE

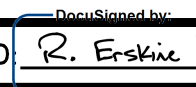SEE SHEET TMP-2C FOR PEDESTRIAN SIGNING LEGEND

APPROVED  DATE: 5/13/2016		PEDESTRIAN DETOUR ROUTE PHASE 1 STEP 15 & 16
		

DOCUMENT NOT CONSIDERED FINAL UNLESS ALL SIGNATURES COMPLETED