
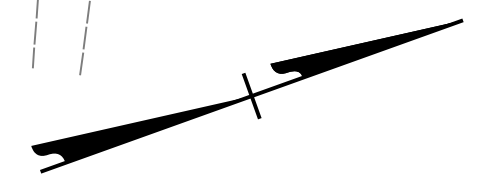



SEE SHEET TMP-4, TMP-4A, AND TMP-4B FOR SECTIONS A-A, A1-A1, A2-A2, B-B, & B4-B4

SHORING 1 2 WILL REMAIN IN PLACE AND BE CUT OFF BELOW THE FINAL SURFACE ELEVATION

PROJ. REFERENCE NO.	SHEET NO.
U-3308	TMP-15
 HDR Engineering, Inc. of the Carolinas 3733 National Drive, Suite 207 Raleigh, N.C. 27612 N.C.B.E.L.S. License Number: F-0116	



REVISIONS

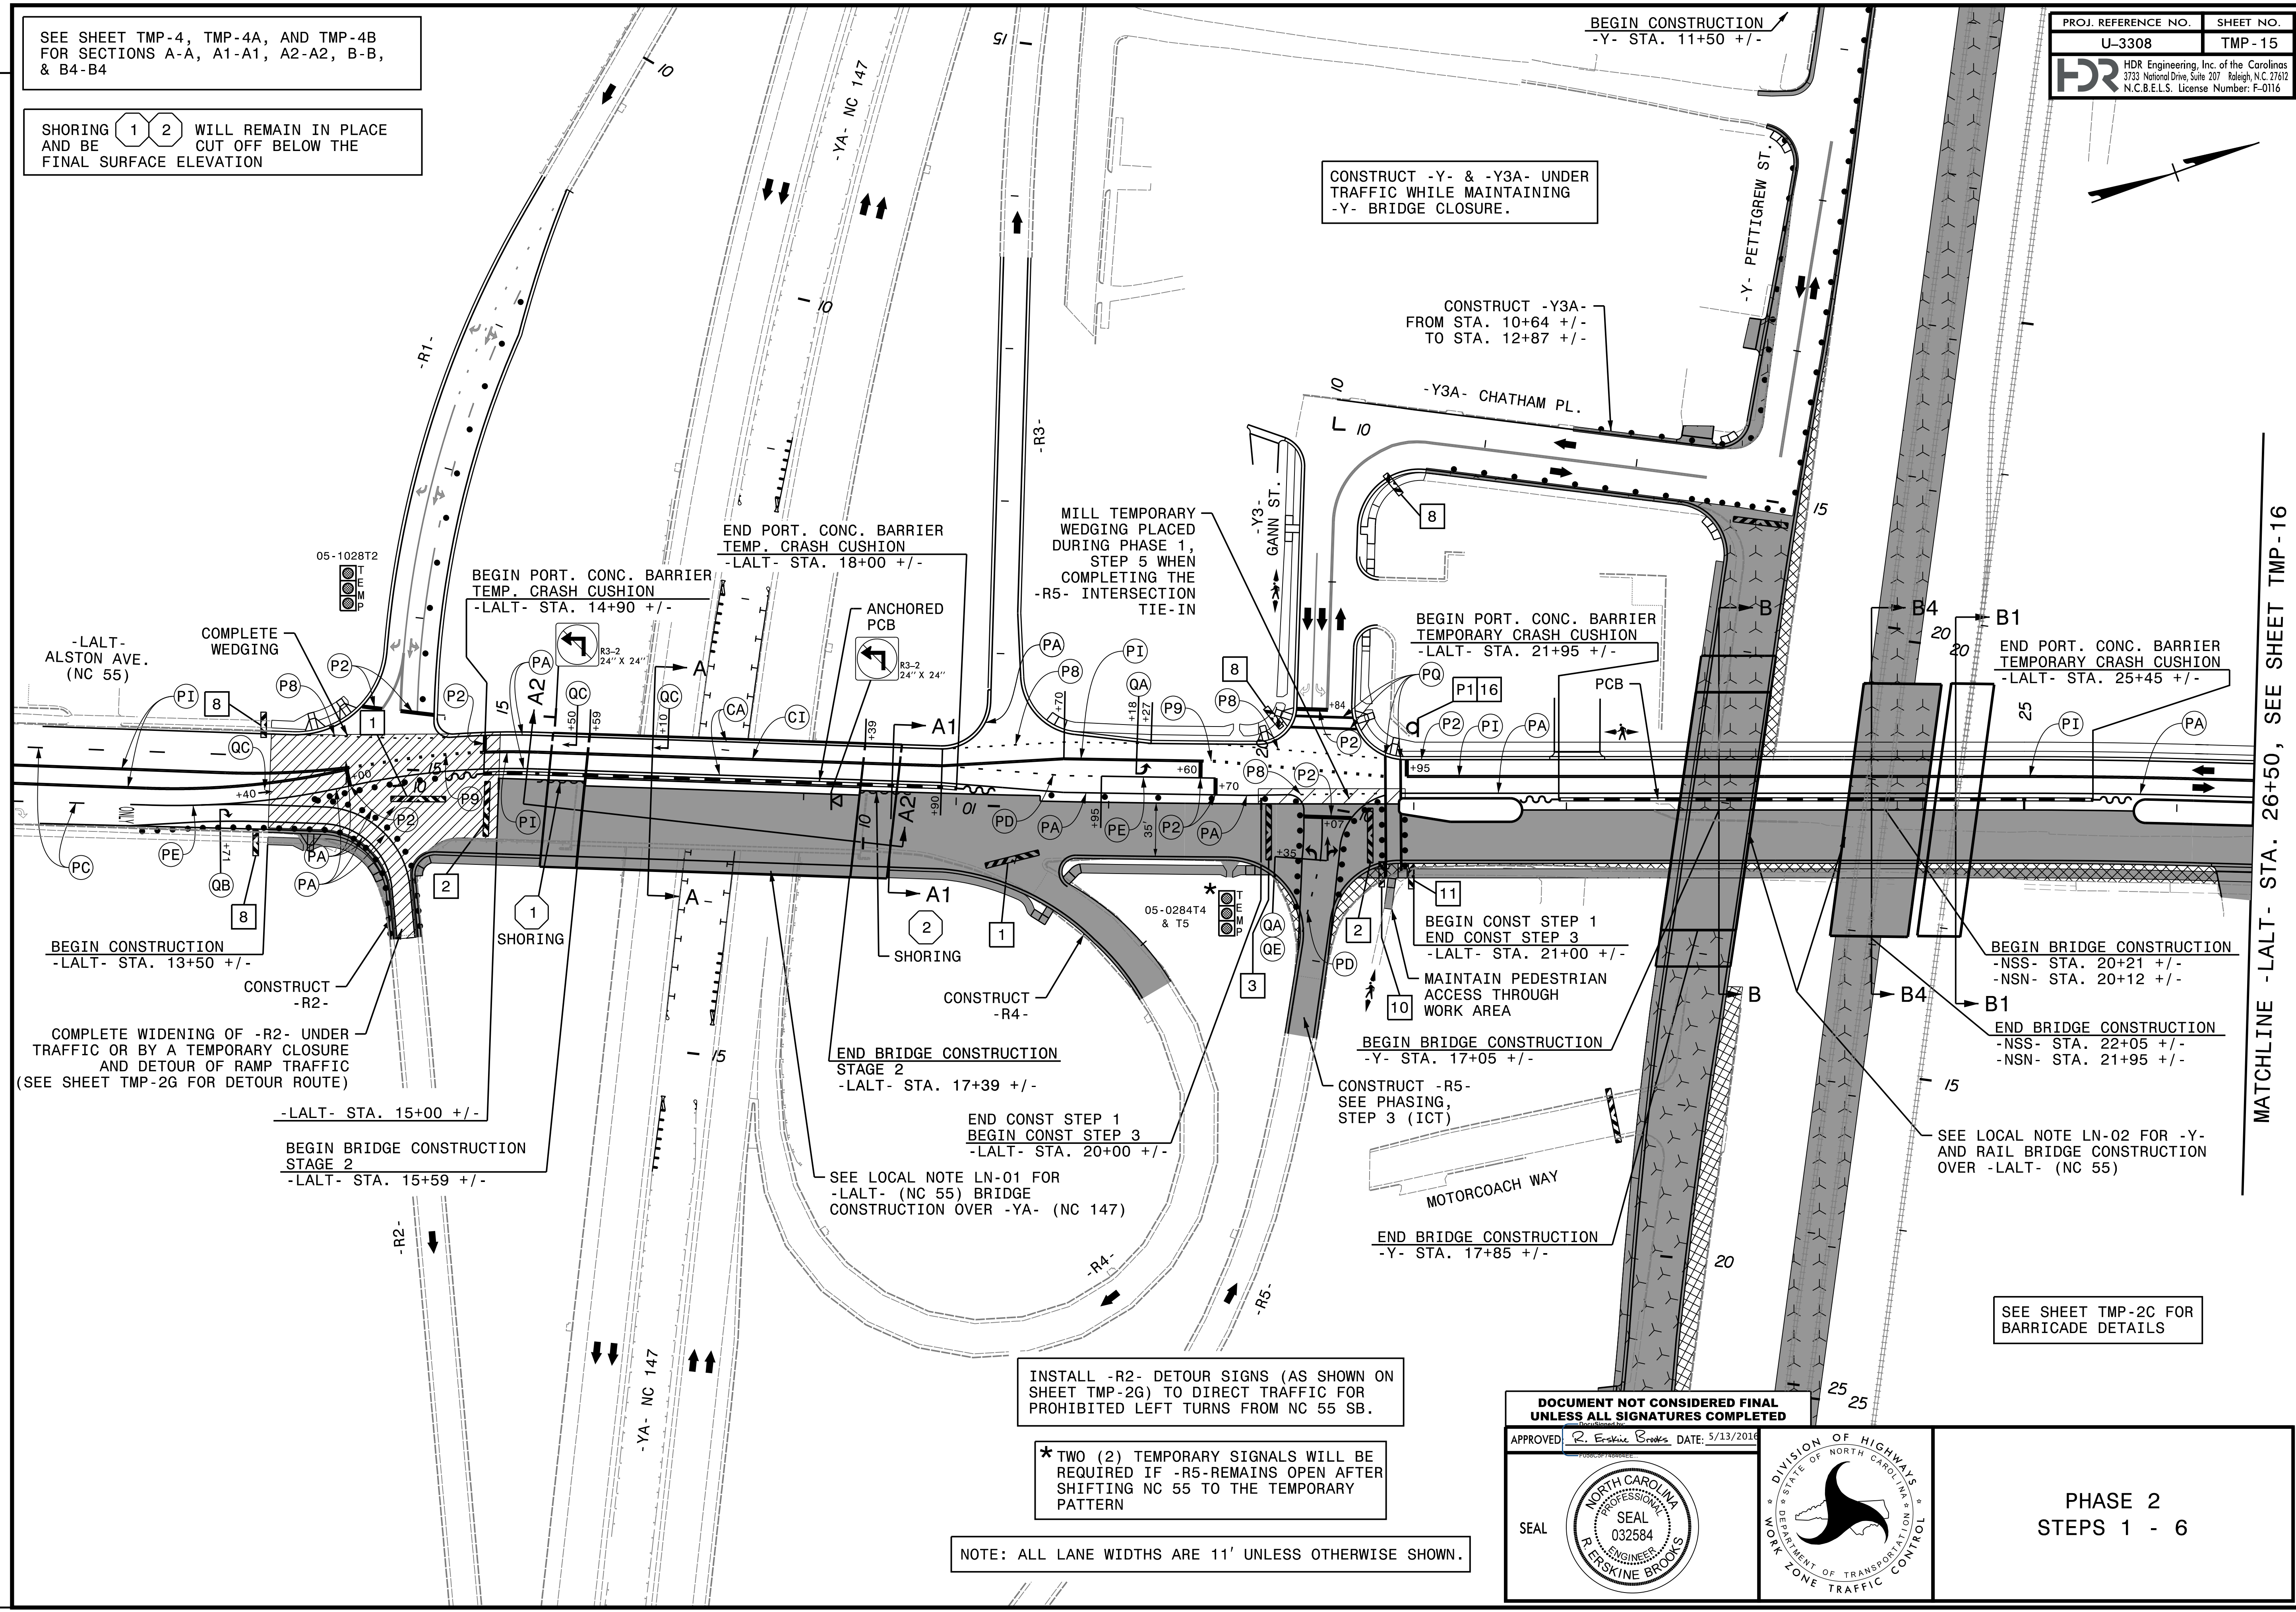

COMPLETE WEDGING
-LALT- ALSTON AVE. (NC 55)

BEGIN PORT. CONC. BARRIER TEMP. CRASH CUSHION
-LALT- STA. 14+90 +/-

END PORT. CONC. BARRIER TEMP. CRASH CUSHION
-LALT- STA. 18+00 +/-

MILL TEMPORARY WEDGING PLACED DURING PHASE 1, STEP 5 WHEN COMPLETING THE -R5- INTERSECTION TIE-IN

CONSTRUCT -Y- & -Y3A- UNDER TRAFFIC WHILE MAINTAINING -Y- BRIDGE CLOSURE.

CONSTRUCT -Y3A- FROM STA. 10+64 +/- TO STA. 12+87 +/-

BEGIN PORT. CONC. BARRIER TEMPORARY CRASH CUSHION
-LALT- STA. 21+95 +/-

END PORT. CONC. BARRIER TEMPORARY CRASH CUSHION
-LALT- STA. 25+45 +/-

BEGIN CONSTRUCTION
-LALT- STA. 13+50 +/-

COMPLETE WIDENING OF -R2- UNDER TRAFFIC OR BY A TEMPORARY CLOSURE AND DETOUR OF RAMP TRAFFIC (SEE SHEET TMP-2G FOR DETOUR ROUTE)
-LALT- STA. 15+00 +/-

BEGIN BRIDGE CONSTRUCTION STAGE 2
-LALT- STA. 15+59 +/-

END BRIDGE CONSTRUCTION STAGE 2
-LALT- STA. 17+39 +/-

END CONST STEP 1
BEGIN CONST STEP 3
-LALT- STA. 20+00 +/-

SEE LOCAL NOTE LN-01 FOR -LALT- (NC 55) BRIDGE CONSTRUCTION OVER -YA- (NC 147)

BEGIN CONST STEP 1
END CONST STEP 3
-LALT- STA. 21+00 +/-

BEGIN BRIDGE CONSTRUCTION
-Y- STA. 17+05 +/-

CONSTRUCT -R5- SEE PHASING, STEP 3 (ICT)

END BRIDGE CONSTRUCTION
-Y- STA. 17+85 +/-

BEGIN BRIDGE CONSTRUCTION
-NSS- STA. 20+21 +/-
-NSN- STA. 20+12 +/-

END BRIDGE CONSTRUCTION
-NSS- STA. 22+05 +/-
-NSN- STA. 21+95 +/-

SEE LOCAL NOTE LN-02 FOR -Y- AND RAIL BRIDGE CONSTRUCTION OVER -LALT- (NC 55)

INSTALL -R2- DETOUR SIGNS (AS SHOWN ON SHEET TMP-2G) TO DIRECT TRAFFIC FOR PROHIBITED LEFT TURNS FROM NC 55 SB.


*TWO (2) TEMPORARY SIGNALS WILL BE REQUIRED IF -R5- REMAINS OPEN AFTER SHIFTING NC 55 TO THE TEMPORARY PATTERN

NOTE: ALL LANE WIDTHS ARE 11' UNLESS OTHERWISE SHOWN.

PLOT DRIVER: NCDOT_color_eng_50.plt
USER: erbrooks
DATE: 5/12/2016
TIME: 4:01:27 PM
FILE: c:\pwworking\paw\0487729\U-3308\TMP-TMP-15.dgn

DOCUMENT NOT CONSIDERED FINAL UNLESS ALL SIGNATURES COMPLETED

APPROVED:  DATE: 5/13/2016

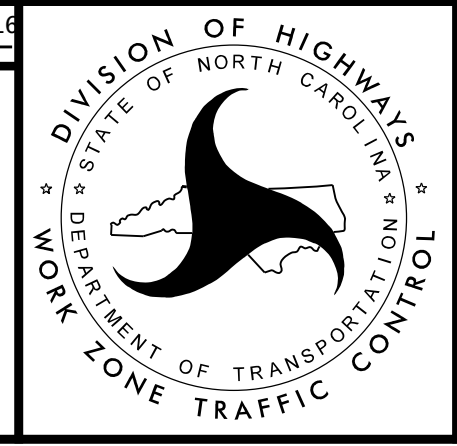

PHASE 2
STEPS 1 - 6

MATCHLINE -LALT- STA. 26+50, SEE SHEET TMP-16