



REVISIONS

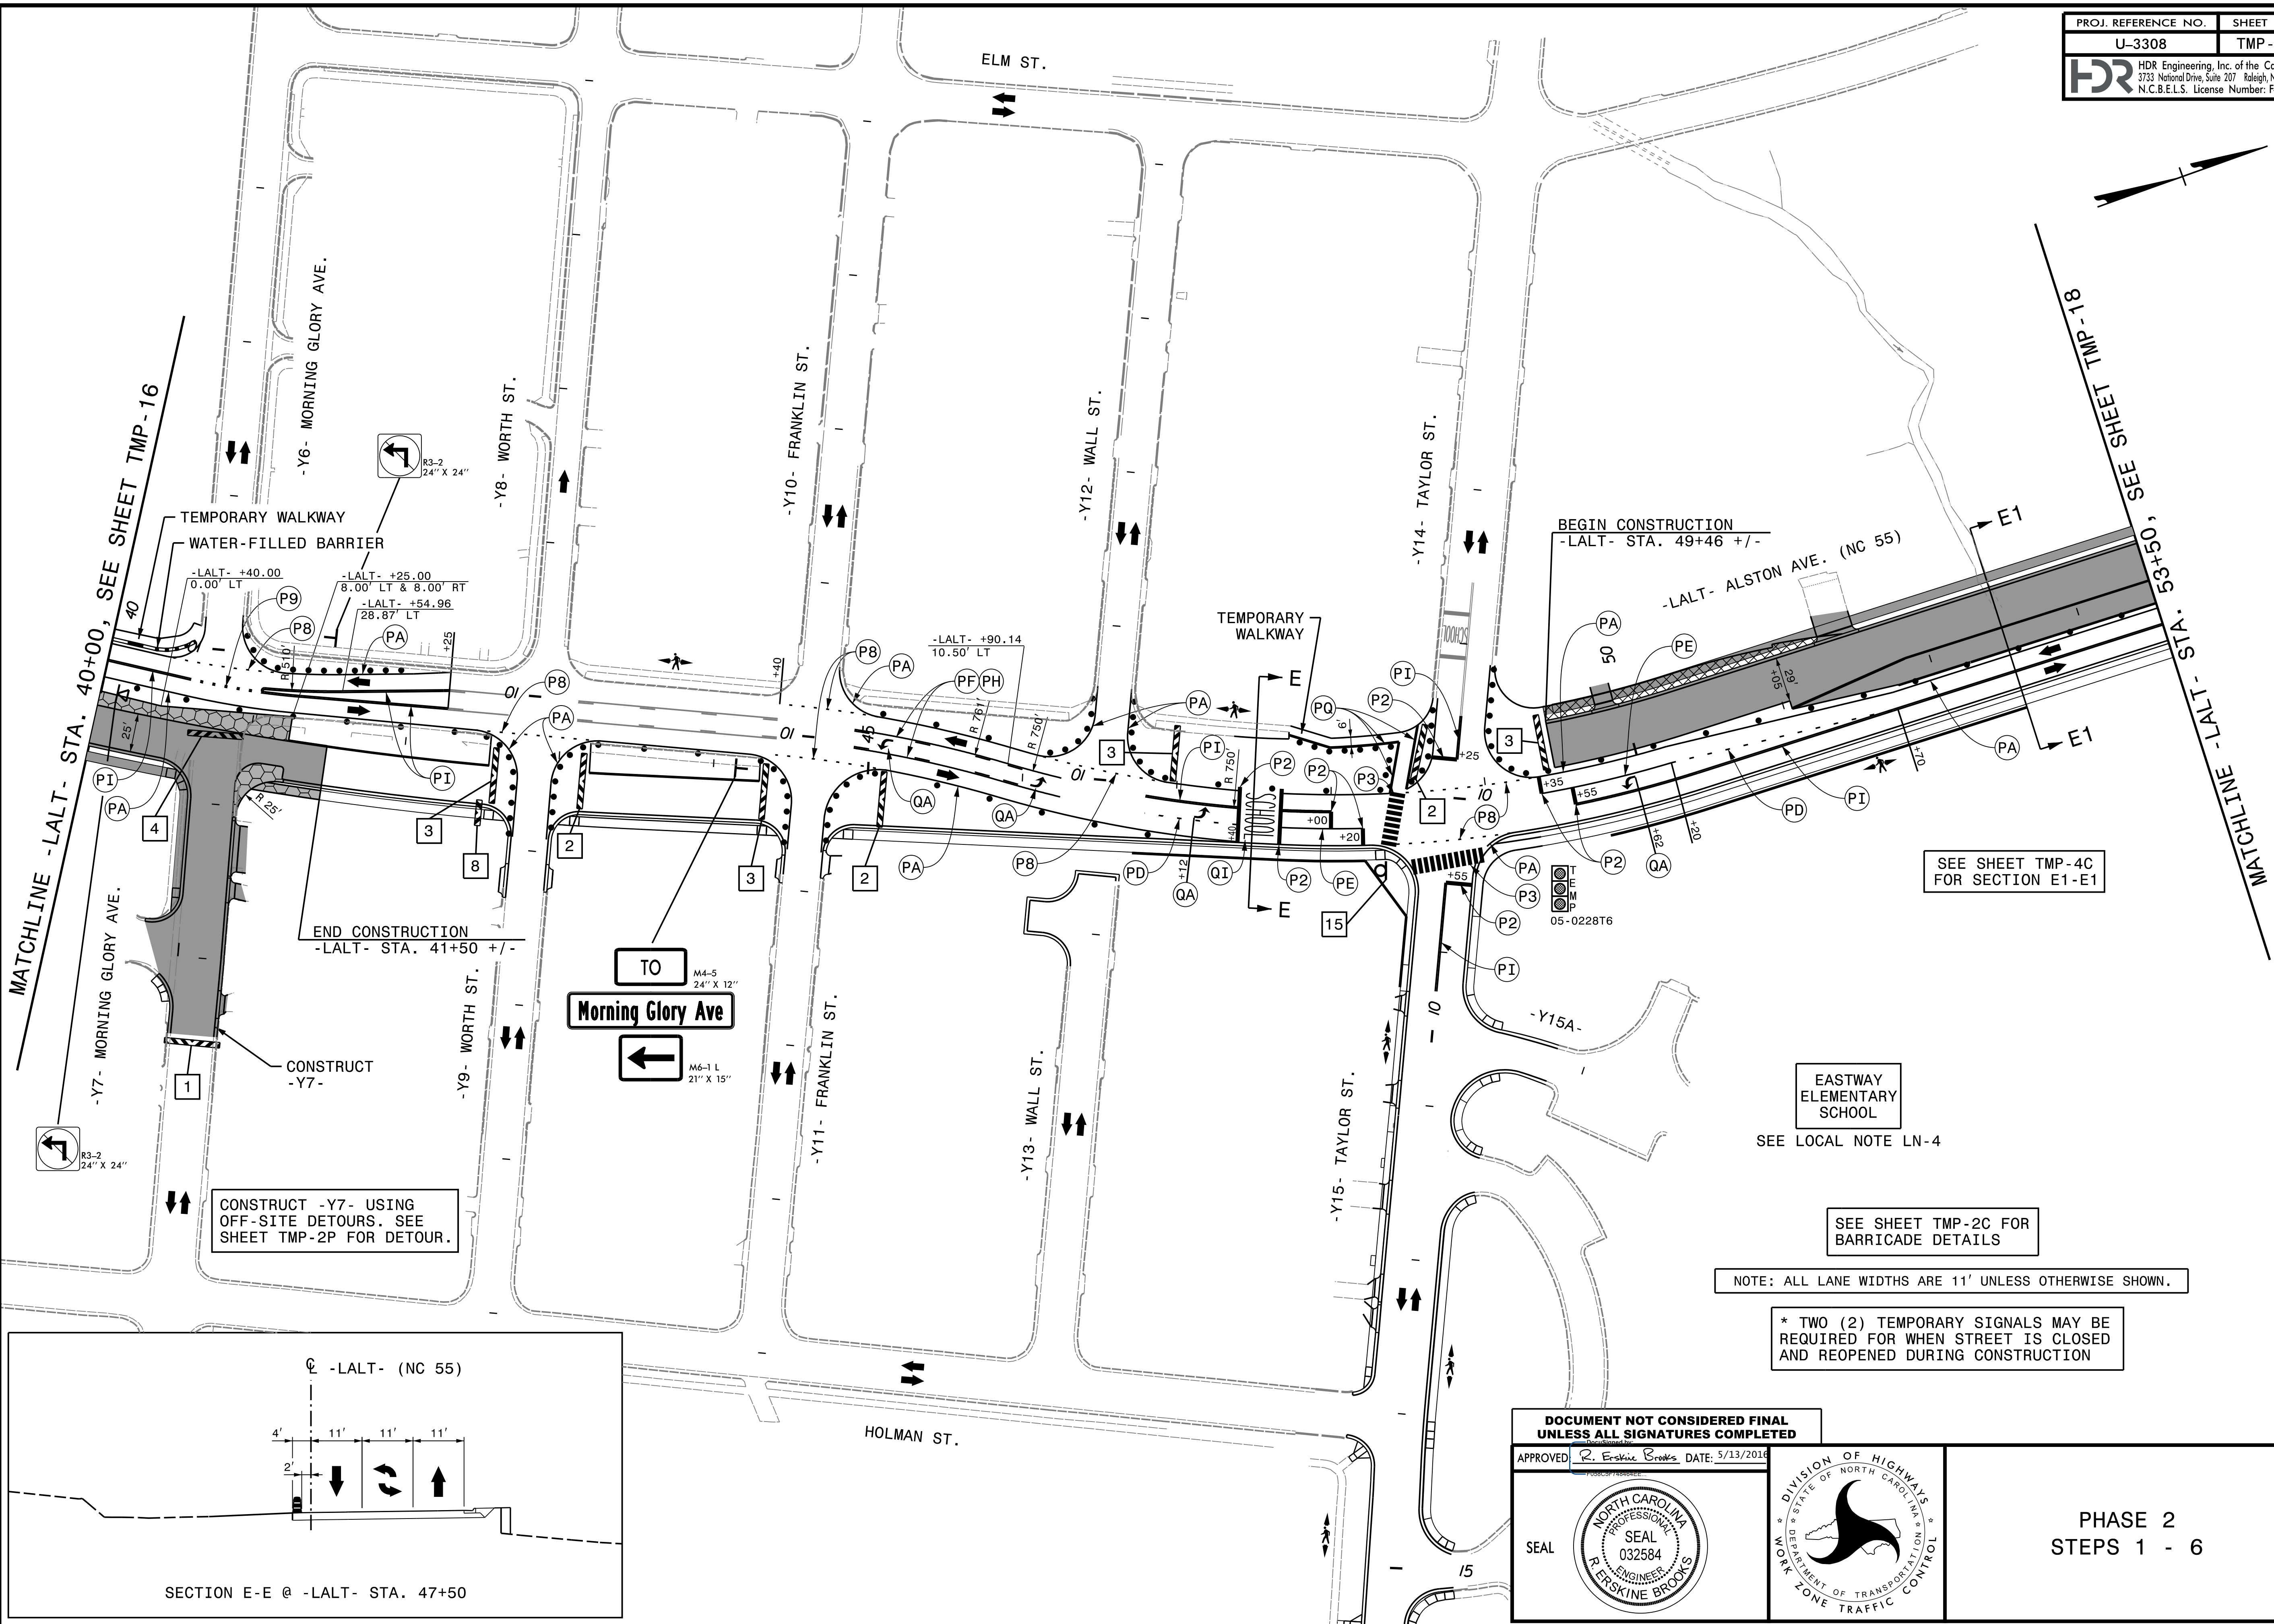

PLOT DRIVER: NCDOT_pdf_color_eng_50.plt
 USER: erbrooks
 DATE: 5/12/2016
 TIME: 4:01:52 PM
 FILE: c:\pwworking\tpa\d048729\U-3308_TMP-TMP-17.dgn

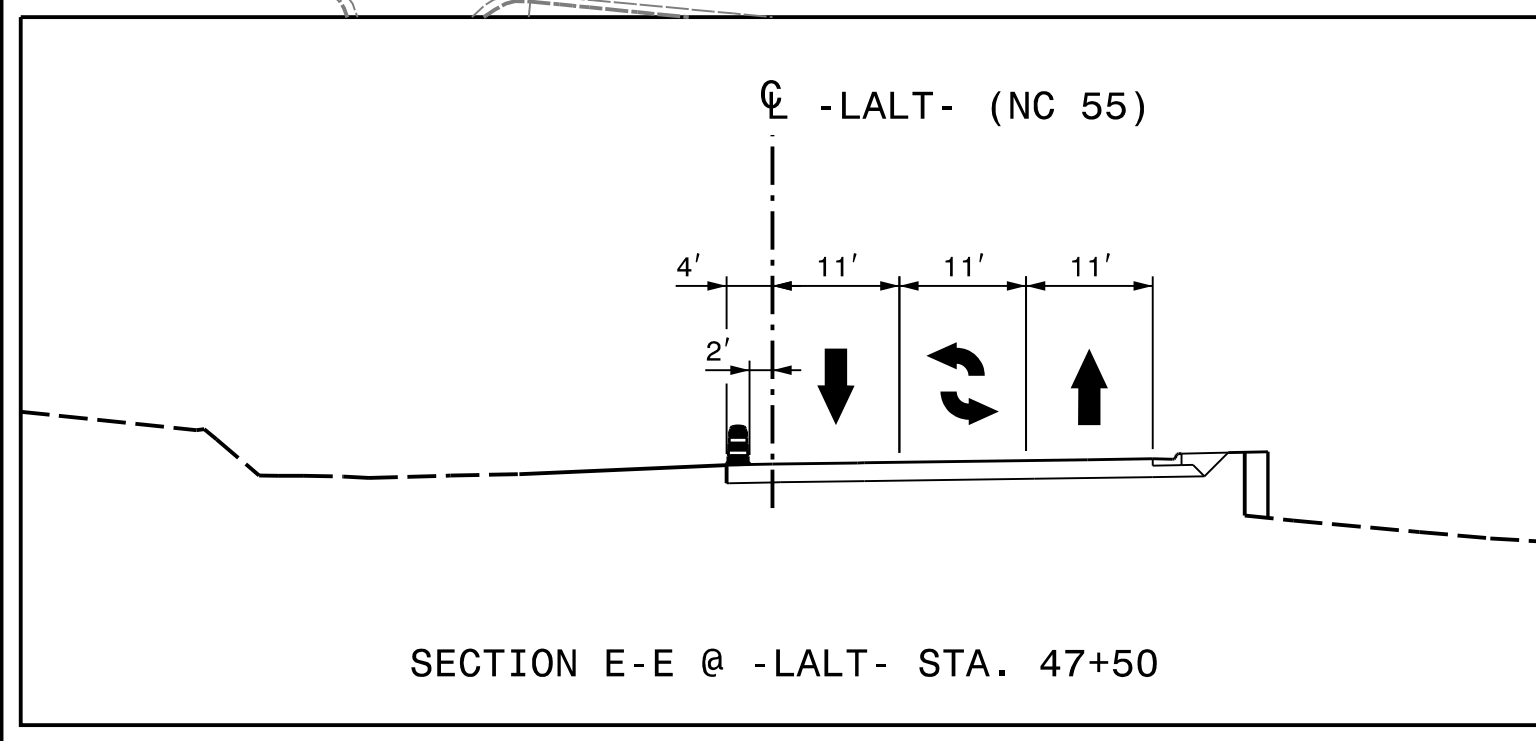

CONSTRUCT -Y7- USING
 OFF-SITE DETOURS. SEE
 SHEET TMP-2P FOR DETOUR.

END CONSTRUCTION
 -LALT- STA. 41+50 +/-

BEGIN CONSTRUCTION
 -LALT- STA. 49+46 +/-

SEE SHEET TMP-4C
 FOR SECTION E1-E1

EASTWAY
 ELEMENTARY
 SCHOOL
 SEE LOCAL NOTE LN-4



SEE SHEET TMP-2C FOR
 BARRICADE DETAILS

NOTE: ALL LANE WIDTHS ARE 11' UNLESS OTHERWISE SHOWN.

* TWO (2) TEMPORARY SIGNALS MAY BE
 REQUIRED FOR WHEN STREET IS CLOSED
 AND REOPENED DURING CONSTRUCTION

DOCUMENT NOT CONSIDERED FINAL
 UNLESS ALL SIGNATURES COMPLETED

APPROVED  DATE: 5/13/2016

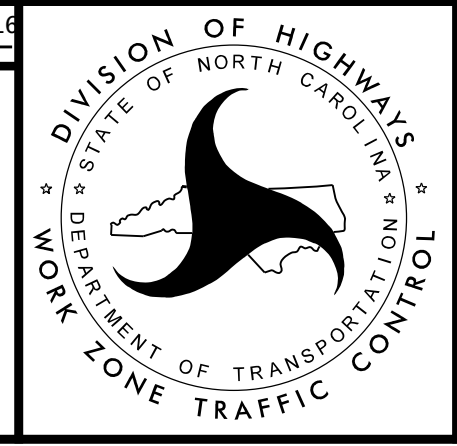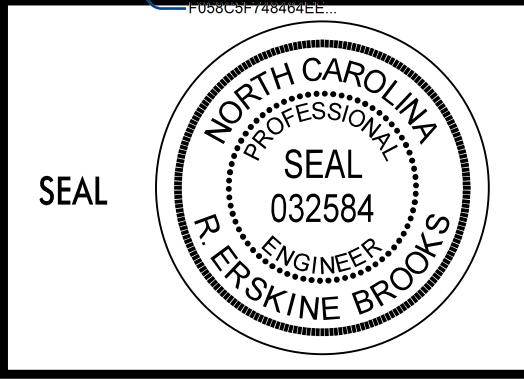

PHASE 2
 STEPS 1 - 6