


PLOT DRIVER: NCDOT_pdf_color_eng_50.plt
USER: erbrooks
DATE: 5/12/2016
TIME: 4:03:11 PM
FILE: c:\pwworking\tpa\0487729\U-3308_TMP-TMP-24.dgn


REVISIONS

MATCHLINE -LALT- STA. 53+50, SEE SHEET TMP-23

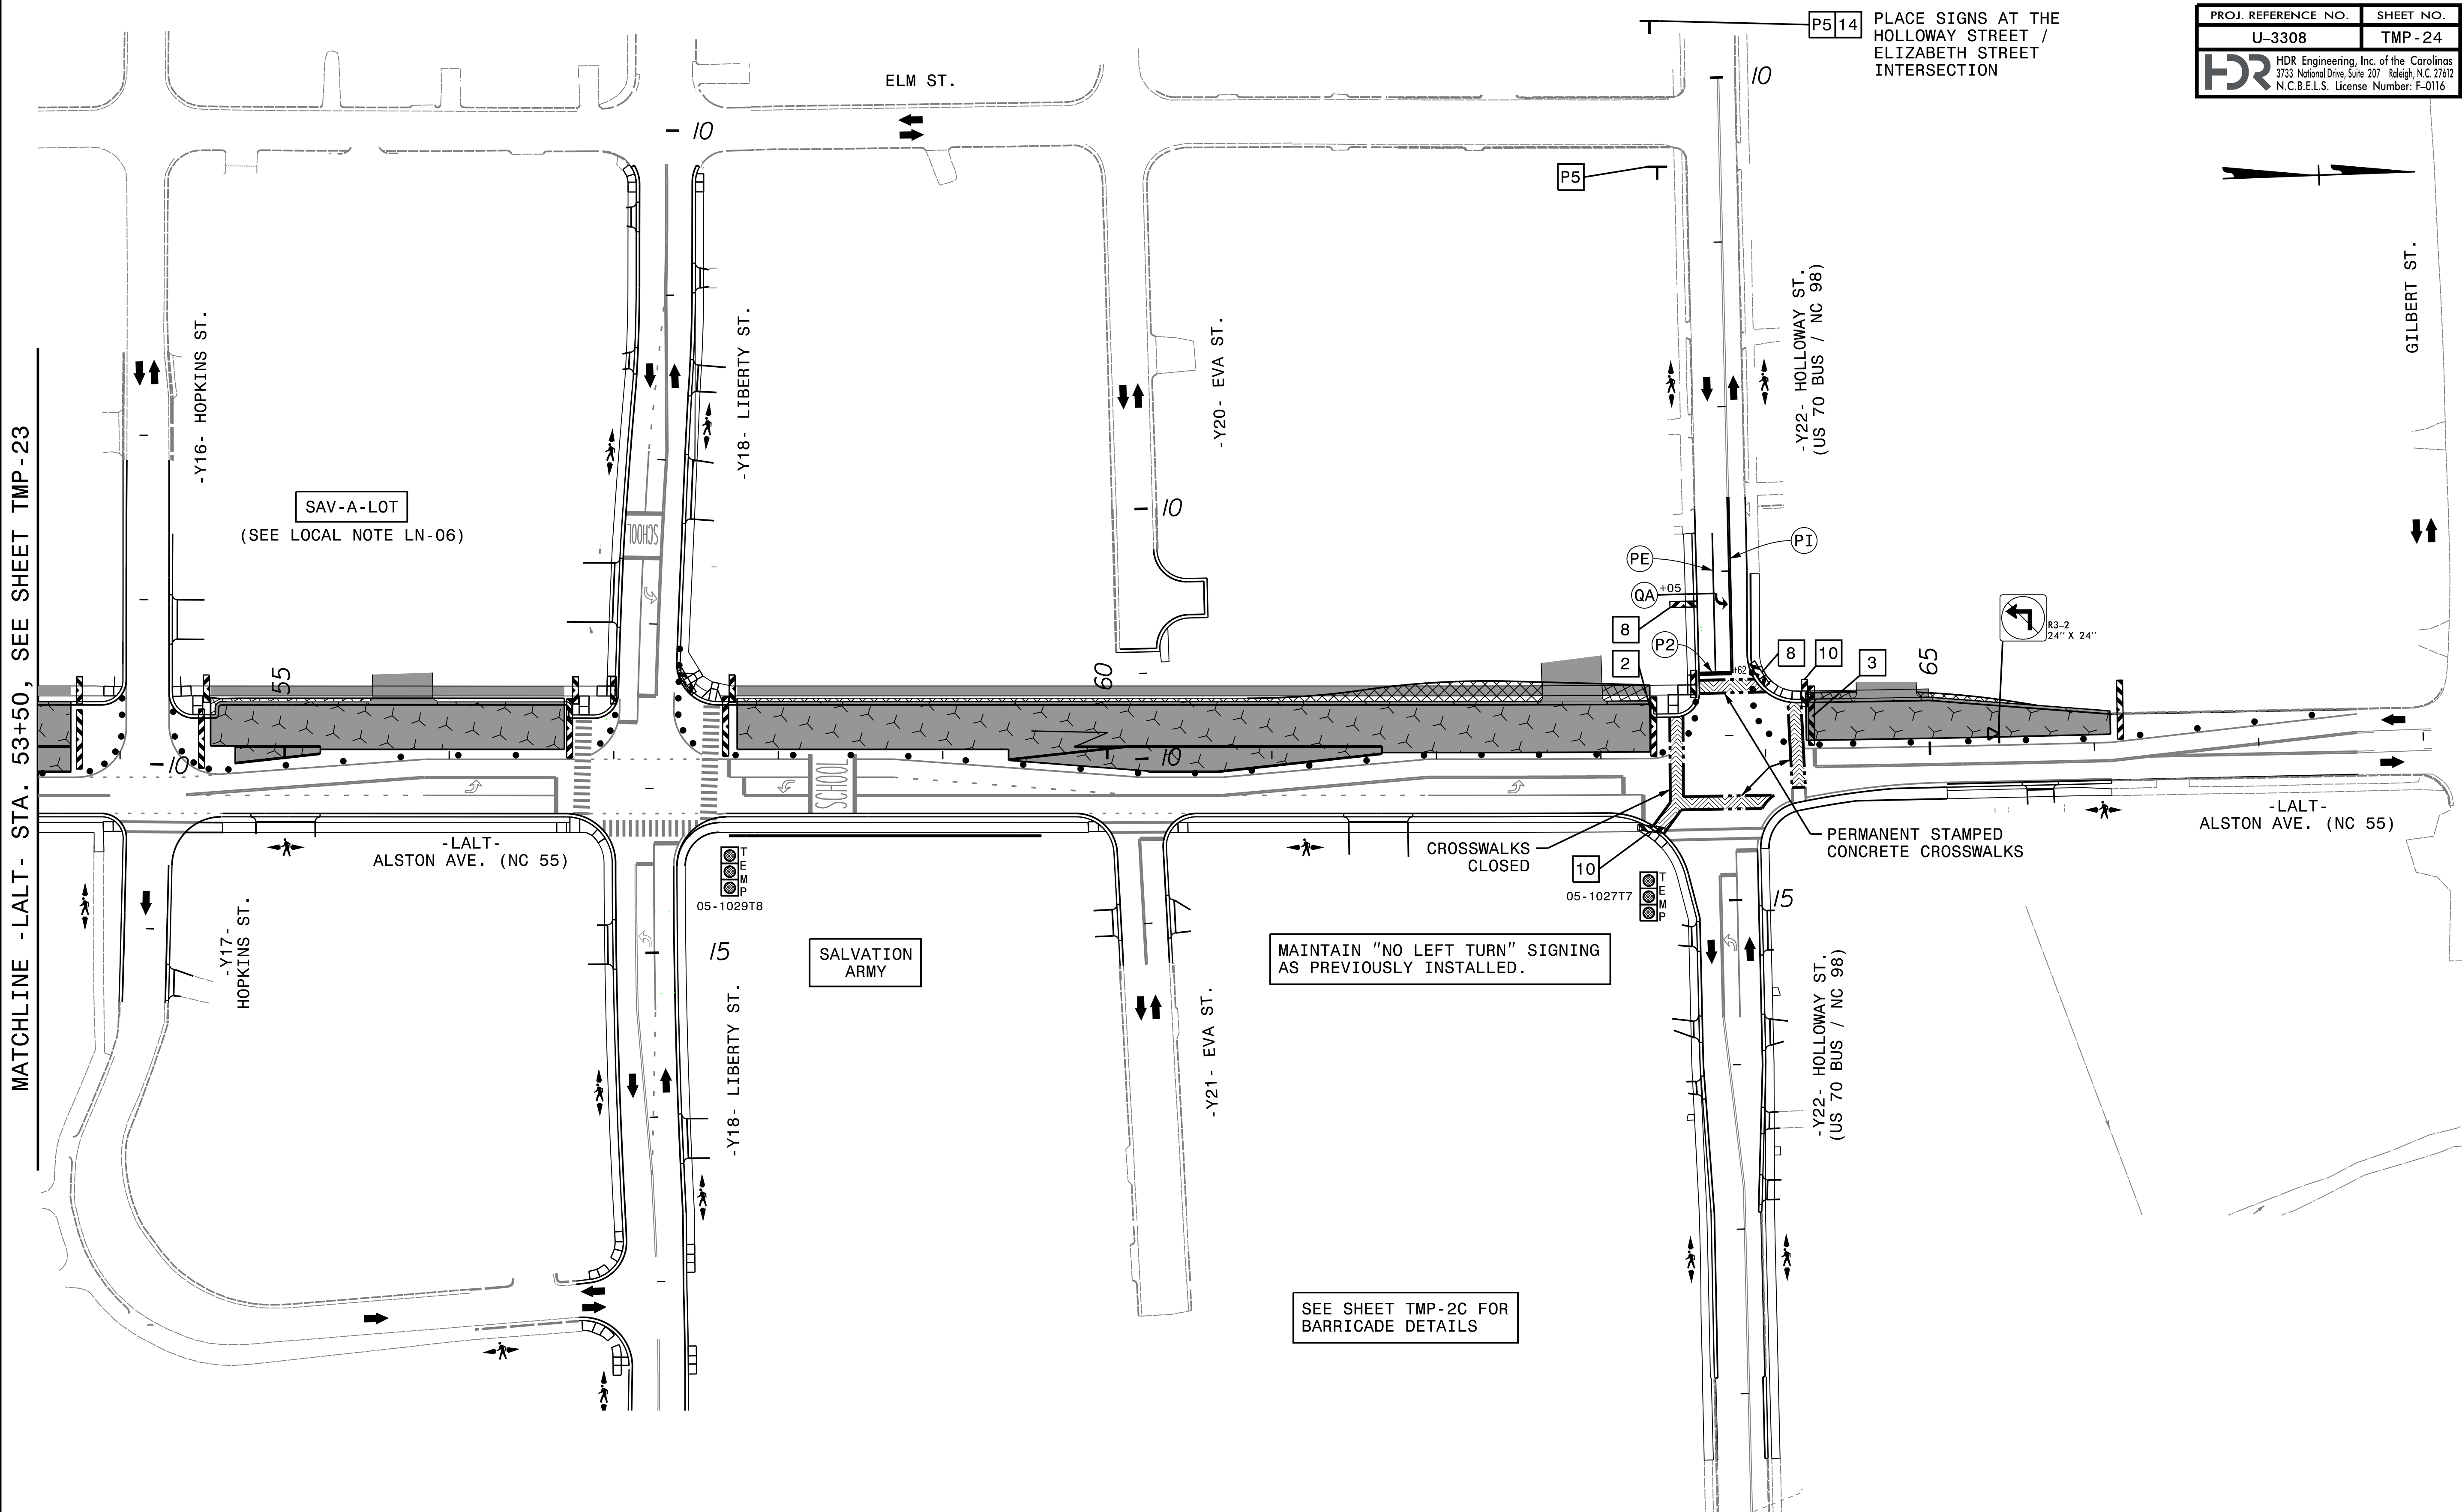

P5 14 PLACE SIGNS AT THE HOLLOWAY STREET / ELIZABETH STREET INTERSECTION

PROJ. REFERENCE NO.	SHEET NO.
U-3308	TMP-24
HDR Engineering, Inc. of the Carolinas 3733 National Drive, Suite 207 Raleigh, N.C. 27612 N.C.B.E.L.S. License Number: F-0116	

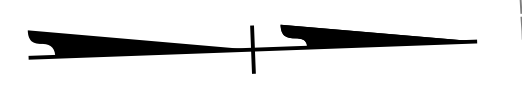

SAV-A LOT
(SEE LOCAL NOTE LN-06)

SALVATION ARMY



MAINTAIN "NO LEFT TURN" SIGNING AS PREVIOUSLY INSTALLED.

SEE SHEET TMP-2C FOR BARRICADE DETAILS

CROSSWALKS CLOSED

PERMANENT STAMPED CONCRETE CROSSWALKS

APPROVED DATE: 5/13/2016

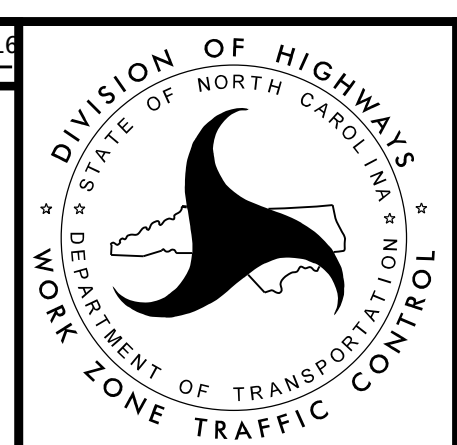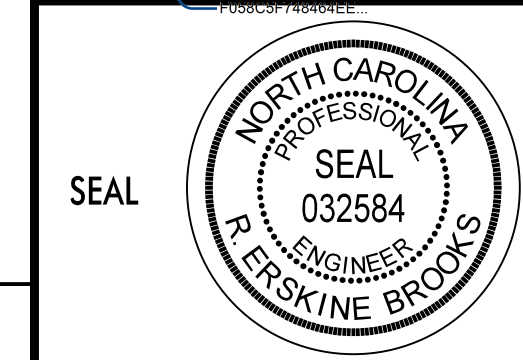

PHASE 2
STEP 10

DOCUMENT NOT CONSIDERED FINAL UNLESS ALL SIGNATURES COMPLETED