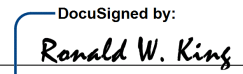



PROJECT REFERENCE NO. U-3308	SHEET NO. PMP-1A
APPROVED:  068507A8577C4DC	
DATE: 4/6/2015	
SEAL	
	

PAVEMENT MARKING SCHEDULE

SYMBOL	DESCRIPTION	SYMBOL	DESCRIPTION
	THERMO(24", 120 MILS)		COLD APPLIED PLASTIC(4")
T2	WHITE STOPBAR	CC	10 FT. WHITE SKIP
T3	WHITE CROSSWALK LINE	CD	3 FT. - 9 FT./SP WHITE MINISKIP
		CE	WHITE SOLID LANE LINE
		CI	YELLOW DOUBLE CENTER
	THERMO(4", 120 MILS)		
T8	2 FT. - 6 FT./SP WHITE MINISKIP		
TC	10 FT. WHITE SKIP		COLD APPLIED PLASTIC(8")
TD	3 FT. - 9 FT./SP WHITE MINISKIP		
TE	WHITE SOLID LANE LINE	C13	3 FT. - 9 FT./SP WHITE MINISKIP
TI	YELLOW DOUBLE CENTER	CP	YELLOW DIAGONAL
		CR	WHITE SOLID LANE LINE
	THERMO(4", 90 MILS)		
TA	WHITE EDGELINE		COLD APPLIED PLASTIC MARKING CHARACTER
TB	YELLOW EDGELINE		
	THERMO(6", 120 MILS)	DI	ALPHANUMERIC CHAR.
T11	2 FT. - 6 FT./SP WHITE MINISKIP		COLD APPLIED PLASTIC PAVEMENT MARKING SYMBOLS
TL	WHITE SOLID LANE LINE		
	THERMO(8", 120 MILS)	DA	LEFT TURN ARROW
		DB	RIGHT TURN ARROW
		DC	STRAIGHT ARROW
T13	3 FT. - 9 FT./SP WHITE MINISKIP		PERMANENT RAISED PAVEMENT MARKERS
TQ	WHITE CROSSWALK LINE		
TR	WHITE SOLID LANE LINE		
	THERMO(8", 90 MILS)	MA	YELLOW & YELLOW
		MB	CRYSTAL & RED
TN	WHITE GORELINE		
TP	YELLOW DIAGONAL		
	THERMOPAVEMENT MARKING CHARACTER (120 MILS)		
UI	ALPHANUMERIC CHAR.		
	THERMOPAVEMENT MARKING SYMBOLS (90 MILS)		
UA	LEFT TURN ARROW		
UB	RIGHT TURN ARROW		
UC	STRAIGHT ARROW		
UD	COMBO. LEFT/STRAIGHT ARROW		
UE	COMBO. RIGHT/STRAIGHT ARROW		
UJ	BICYCLE SYMBOL		
UK	BICYCLE STRAIGHT ARROW		
UN	24" YIELD LINE TRIANGLE		

4/6/2015
 P:\Projects-U\U3308-Traffic\Signing\CADD\PMF-U-3308-PMF-1.dgn
 User: jchris

PAVEMENT MARKING SCHEDULE