
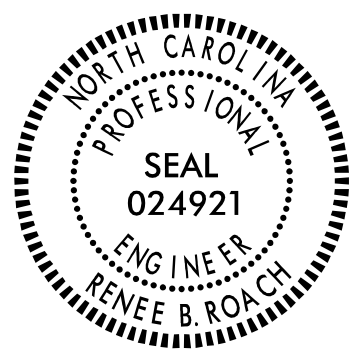


PROJECT REFERENCE NO. U-3308	SHEET NO. SIGN-2D
APPROVED: <i>Renee B. Roach</i> <small>DocuSigned by: Renee B. Roach B3C6C67CF4640D...</small>	
DATE: 3/27/2017	
SEAL	
	
DOCUMENT NOT CONSIDERED FINAL UNLESS ALL SIGNATURES COMPLETED	

SIGN NUMBER: 101A TYPE: A QUANTITY: 1 SIGN WIDTH: 14'-0" HEIGHT: 2'-6" TOTAL AREA: 35.0 Sq.Ft. BORDER TYPE: FLUSH RECESS: 0" WIDTH: 2" RADII: 3" NO. Z BARS: 2 LENGTH: 160.0	BACKG COLOR: Green COPY COLOR: White <table border="1"> <tr> <th>SYMBOL</th> <th>X</th> <th>Y</th> <th>WID</th> <th>HT</th> </tr> <tr><td> </td><td> </td><td> </td><td> </td><td> </td></tr> <tr><td> </td><td> </td><td> </td><td> </td><td> </td></tr> <tr><td> </td><td> </td><td> </td><td> </td><td> </td></tr> <tr><td> </td><td> </td><td> </td><td> </td><td> </td></tr> <tr><td> </td><td> </td><td> </td><td> </td><td> </td></tr> <tr><td> </td><td> </td><td> </td><td> </td><td> </td></tr> <tr><td> </td><td> </td><td> </td><td> </td><td> </td></tr> </table> MAT'L: 0.125" (3.2 mm) ALUMINUM	SYMBOL	X	Y	WID	HT																																				DESIGN BY: S.Johns PROJECT ID: U-3308 CHECKED BY: A. ALQUDWAH LOCATION: NC 147 @ NC 55(Alston Ave) Mar 14, 2017 DIV: 5
SYMBOL	X	Y	WID	HT																																						

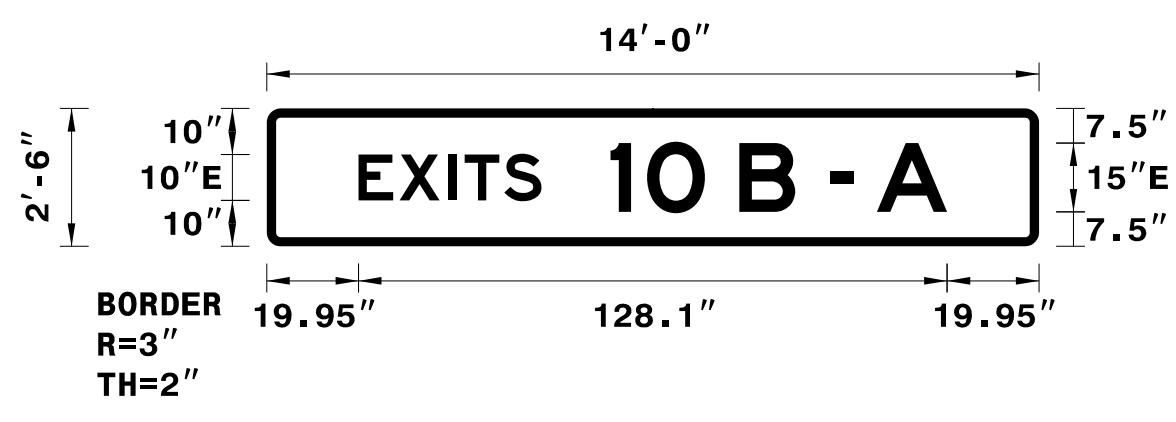


Spacing Factor is 1 unless specified otherwise

LETTER POSITIONS

Letter spacings are to start of next letter															Series/Size	
	E	X	I	T	S	1	0	B	-	A					Text Length	
	20	8.9	10.7	3.5	8.6	8.1	15	7.9	12.6	7.5	12.2	7.5	5.3	5	15.3	20
																E 2000
																128.1

FILENAME: SignDesigns NORTH CAROLINA D.O.T. SIGN DETAIL

SIGN NUMBER: 101B TYPE: A QUANTITY: 1 SIGN WIDTH: 15'-0" HEIGHT: 6'-0" TOTAL AREA: 90.0 Sq.Ft. BORDER TYPE: FLUSH RECESS: 0" WIDTH: 2" RADII: 9" NO. Z BARS: 2 LENGTH: 172.0	BACKG COLOR: Green COPY COLOR: White <table border="1"> <tr> <th>SYMBOL</th> <th>X</th> <th>Y</th> <th>WID</th> <th>HT</th> </tr> <tr><td> </td><td> </td><td> </td><td> </td><td> </td></tr> <tr><td> </td><td> </td><td> </td><td> </td><td> </td></tr> <tr><td> </td><td> </td><td> </td><td> </td><td> </td></tr> <tr><td> </td><td> </td><td> </td><td> </td><td> </td></tr> <tr><td> </td><td> </td><td> </td><td> </td><td> </td></tr> <tr><td> </td><td> </td><td> </td><td> </td><td> </td></tr> <tr><td> </td><td> </td><td> </td><td> </td><td> </td></tr> </table> MAT'L: 0.125" (3.2 mm) ALUMINUM	SYMBOL	X	Y	WID	HT																																				DESIGN BY: S.Johns PROJECT ID: U-3308 CHECKED BY: A. ALQUDWAH LOCATION: NC 147 @ NC 55(Alston Ave) Mar 14, 2017 DIV: 5
SYMBOL	X	Y	WID	HT																																						

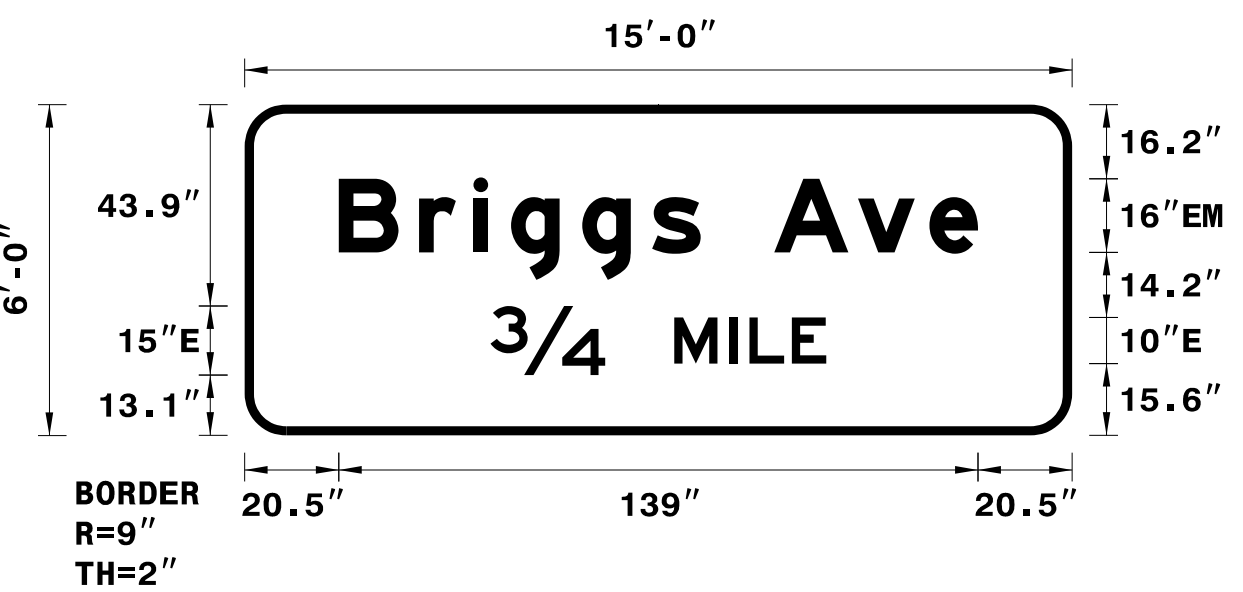

Spacing Factor is 1 unless specified otherwise

LETTER POSITIONS

Letter spacings are to start of next letter															Series/Size
	B	r	i	g	g	s	A	v	e						Text Length
	20.5	17.4	11.8	8.2	15.5	15.2	10.6	16	18.2	15.5	10.6	20.5			139
															E 2000
															73.1

FILENAME: SignDesigns NORTH CAROLINA D.O.T. SIGN DETAIL

TYPE "A" SIGNS

3/27/2017
 P:\TIP\Projects-U\U3308-Traffic\Signing\CADD\Signing Layout Plans\U-3308-SGN-SHT_1_Revision.dgn
 S.Johns