

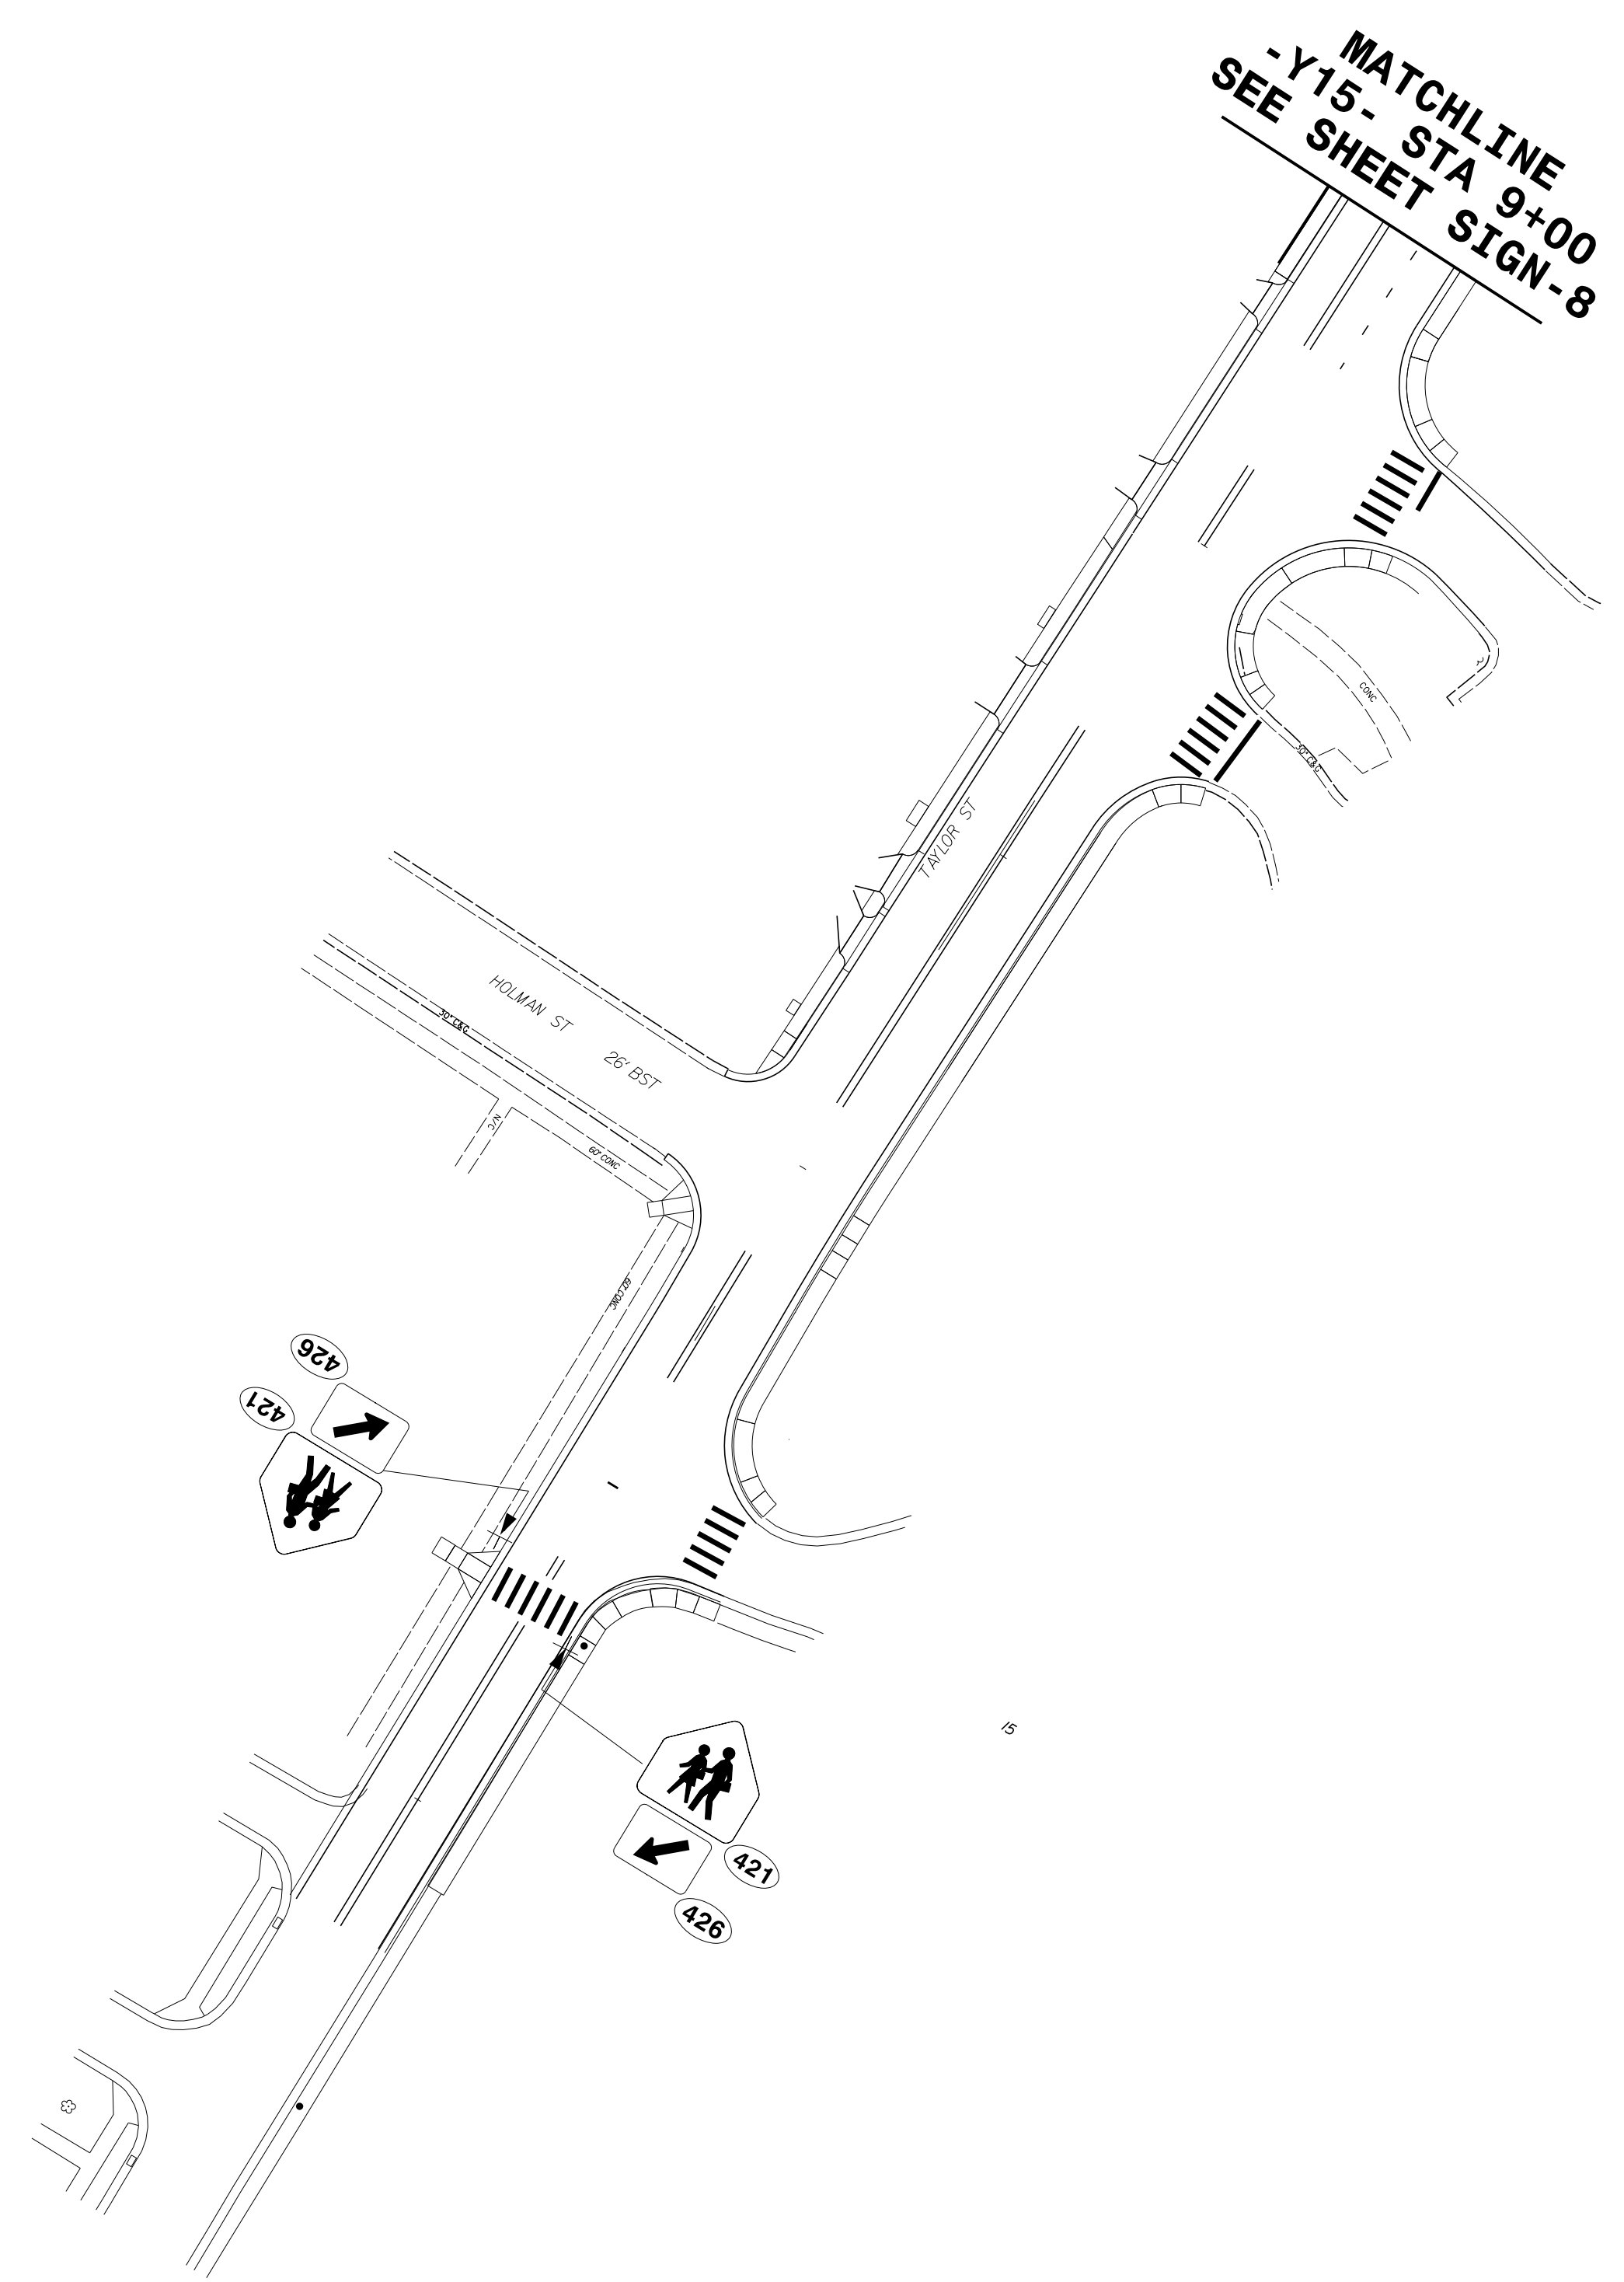
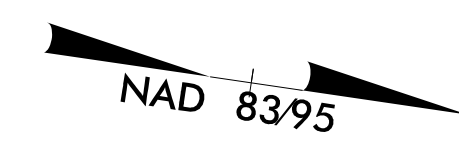


PROJECT REFERENCE NO. U-3308	SHEET NO. SIGN-10
APPROVED:  09907486774DC...	
DATE: 4/6/2015	
SEAL	
	



**PROPOSED SIGNS
STA. 9+00 TO 15+40**

4/6/2015
 P:\Projects\UNU3308\Traffic\Signing\CADD\Signing Layout Plans\U-3308-SGN-SHT_10.dgn
 Insertions