


09/08/19
 SYSTEM TIME
 DCON
 USERNAME

TIP PROJECT: U-3308

See Sheet UC-1 For Index of Sheets
See Sheet UC-2 For CONVENTIONAL SYMBOLS

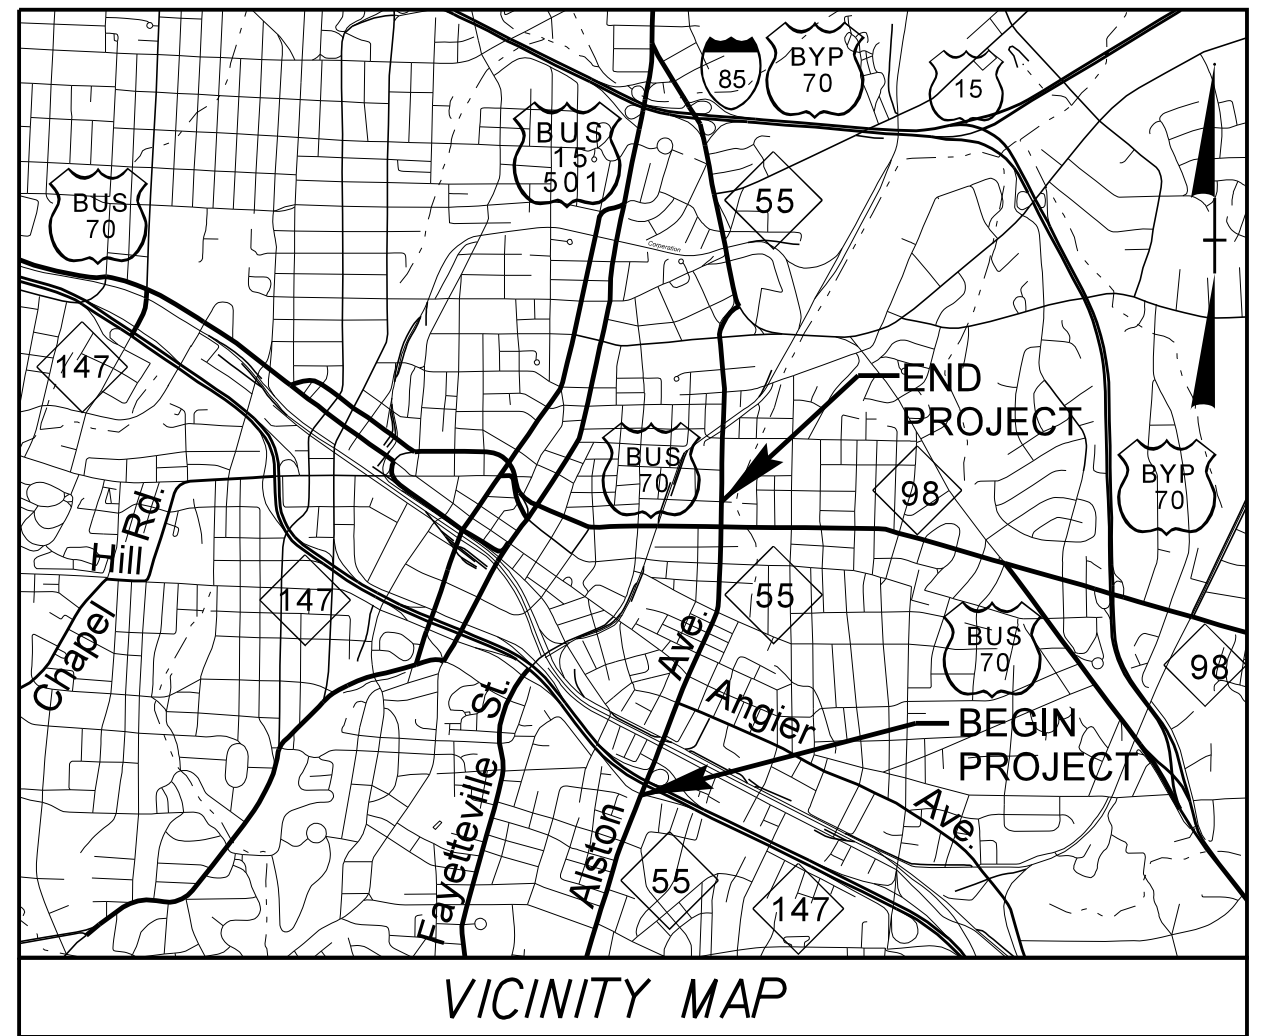

STATE OF NORTH CAROLINA
DIVISION OF HIGHWAYS


**UTILITY CONSTRUCTION PLANS
DURHAM COUNTY**

T.I.P. NO.	SHEET NO.
U-3308	UC-1


UTILITY CONSTRUCTION

LOCATION: NC 55 (ALSTON AVE.) FROM NC 147 (I.L. "BUCK" DEAN FREEWAY) TO NORTH OF US 70 BUS/NC 98 (HOLLOWAY ST.)

TYPE OF WORK: UTILITY RELOCATIONS

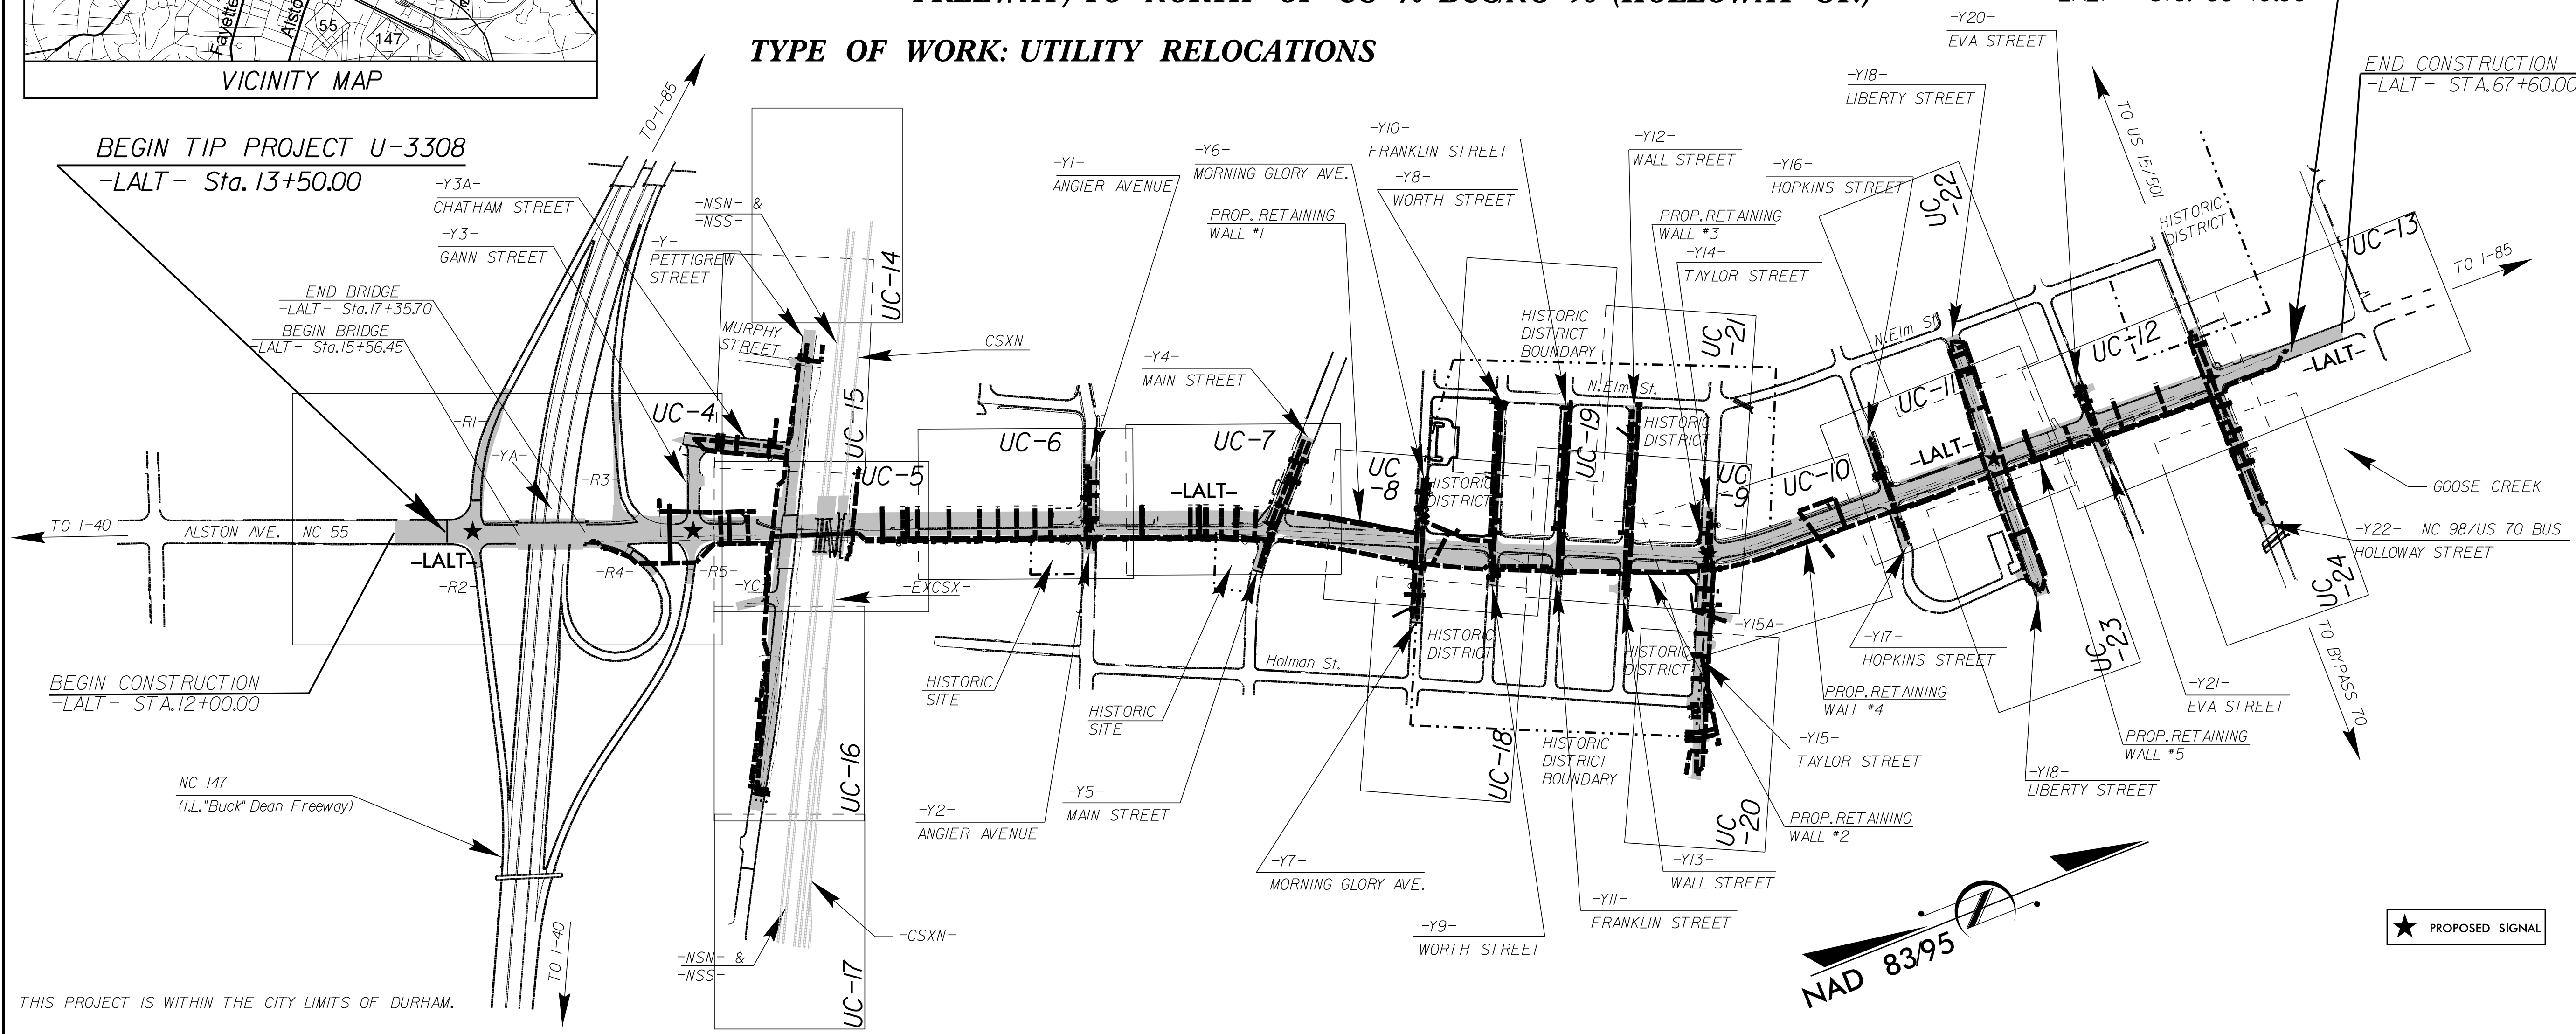

THIS PROJECT IS WITHIN THE CITY LIMITS OF DURHAM.
CLEARING SHALL BE PERFORMED ON THIS PROJECT TO THE LIMITS ESTABLISHED BY METHOD III

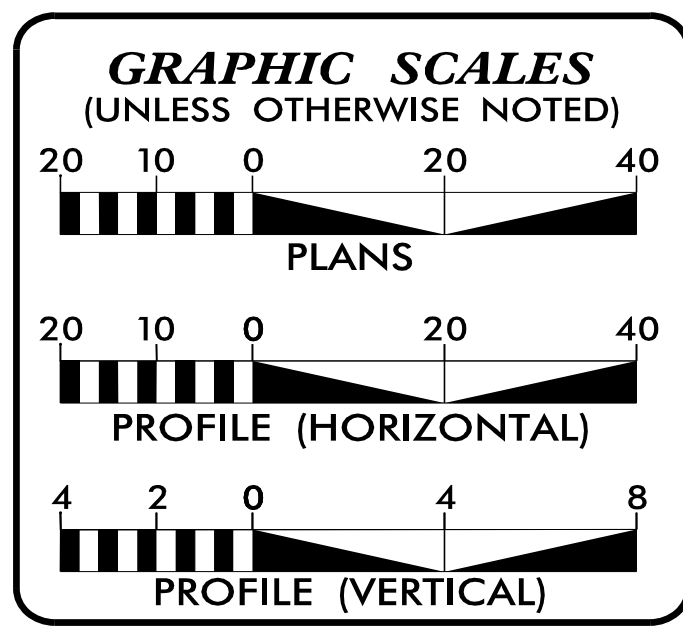

SHEET NO.	DESCRIPTION
UC-1	TITLE SHEET
UC-2	UTILITY SYMBOLOGY
UC-3	NOTES
UC-3A THRU UC-3D	DETAILS
UC-4 THRU UC-24	UTILITY CONSTRUCTION SHEETS
UC-25 THRU UC-49	PROFILE SHEETS

WATER AND SEWER OWNERS ON PROJECT

(1) WATER - CITY OF DURHAM
(2) SANITARY SEWER - CITY OF DURHAM

NCDOT IS RESPONSIBLE FOR THE COST OF THIS PROJECT.



PREPARED IN THE OFFICE OF:
**DIVISION OF HIGHWAYS
UTILITIES UNIT
UTILITIES ENGINEERING**

1555 MAIL SERVICES CENTER
RALEIGH NC 27699-1555
PHONE (919) 707-6690
FAX (919) 250-4151

Roger Worthington, P.E. UTILITIES SECTION ENGINEER
Steve McKee, P.E. UTILITIES SQUAD LEADER PROJECT ENGINEER
Jeffrey J. Wing, PE UTILITIES PROJECT DESIGNER