


20 10 0 20 40

ALL WATER AND SEWER LINES SHALL BE DUCTILE IRON PIPE  
REMOVE UTILITY MANHOLE TOTAL: 2  
RELOCATE WATER METER TOTAL: 15  
SANITARY SEWER CLEAN-OUT TOTAL: 14

Kimley Horn


P.O. BOX 33068  
RALEIGH, NORTH CAROLINA 27636-3068  
PHONE: (919) 677-2000  
FAX: (919) 677-2050  
PE NO. F-0102

PROJECT REFERENCE NO.	UC-12
SHEET NO.	U-3308
DESIGNED BY:	DGB
DRAWN BY:	JGB
CHECKED BY:	KFC
APPROVED BY:	JJW
REVISED:	
NORTH CAROLINA DEPARTMENT OF TRANSPORTATION	
UTILITIES ENGINEERING SECTION	
PHONE: (919) 707-6690	
FAX: (919) 250-4151	
UTILITY CONSTRUCTION PLANS ONLY	

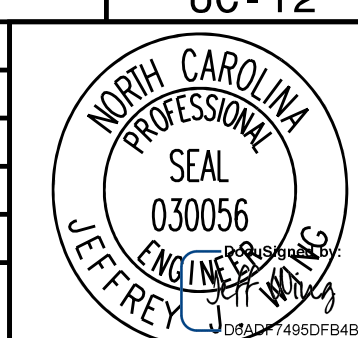

-LALT-  
PI Sta 64+89.21  
Δ = 2° 05' 26.9" (LT)  
D = 0° 22' 55.1"  
L = 547.37'  
T = 273.72'  
R = 15,000.00'  
SE = NC

NAD 83/95

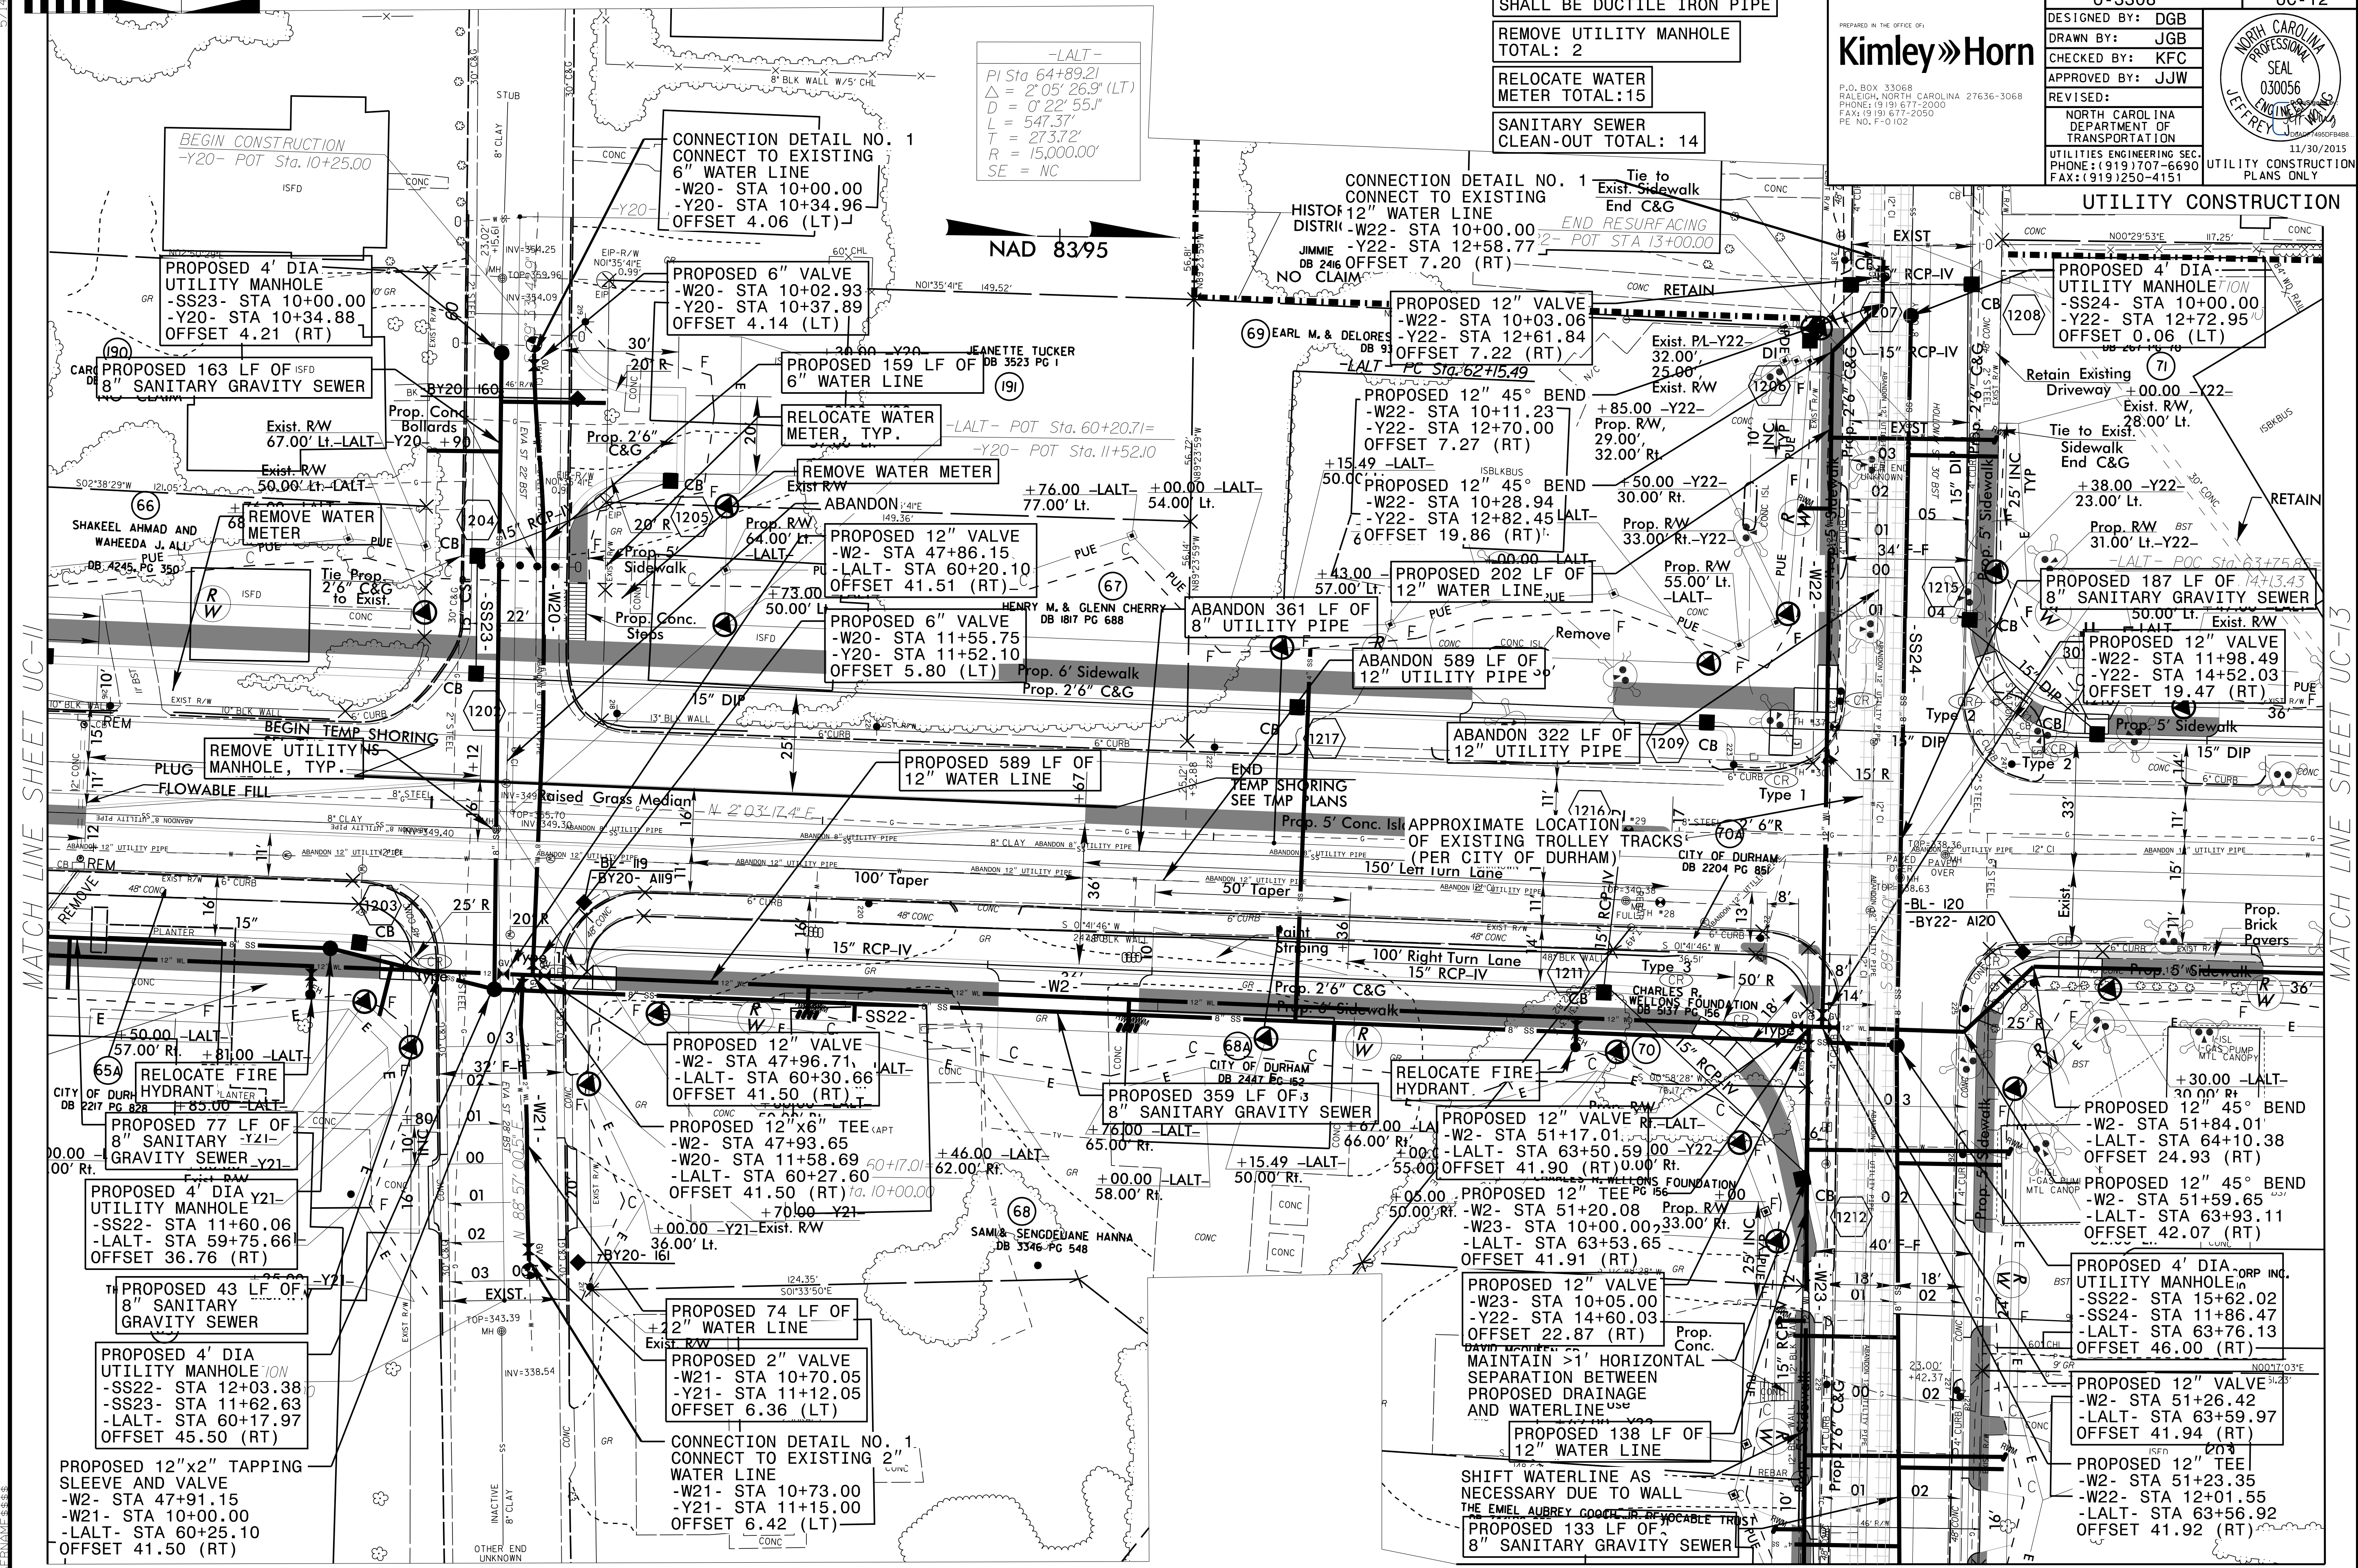

MATCH LINE SHEET UC-11

MATCH LINE SHEET UC-13

MATCH LINE SHEET UC-24

5/14/19