

PROJECT REFERENCE NO. U-3308 SHEET NO. UC-23

DESIGNED BY: DGB
 DRAWN BY: JGB
 CHECKED BY: KFC
 APPROVED BY: JJW
 REVISED:

Kimley Horn
 P.O. BOX 33068
 RALEIGH, NORTH CAROLINA 27636-3068
 PHONE: (919) 677-2000
 FAX: (919) 677-2050
 PE NO. F-0102


NORTH CAROLINA PROFESSIONAL SEAL
 030056
 JEFFREY J. JEFFREY
 ENGINEER
 11/27/2015

NORTH CAROLINA DEPARTMENT OF TRANSPORTATION
 UTILITIES ENGINEERING SECTION
 PHONE: (919) 707-6690
 FAX: (919) 250-4151

UTILITY CONSTRUCTION PLANS ONLY

UTILITY CONSTRUCTION

MATCH LINE SHEET UC-11

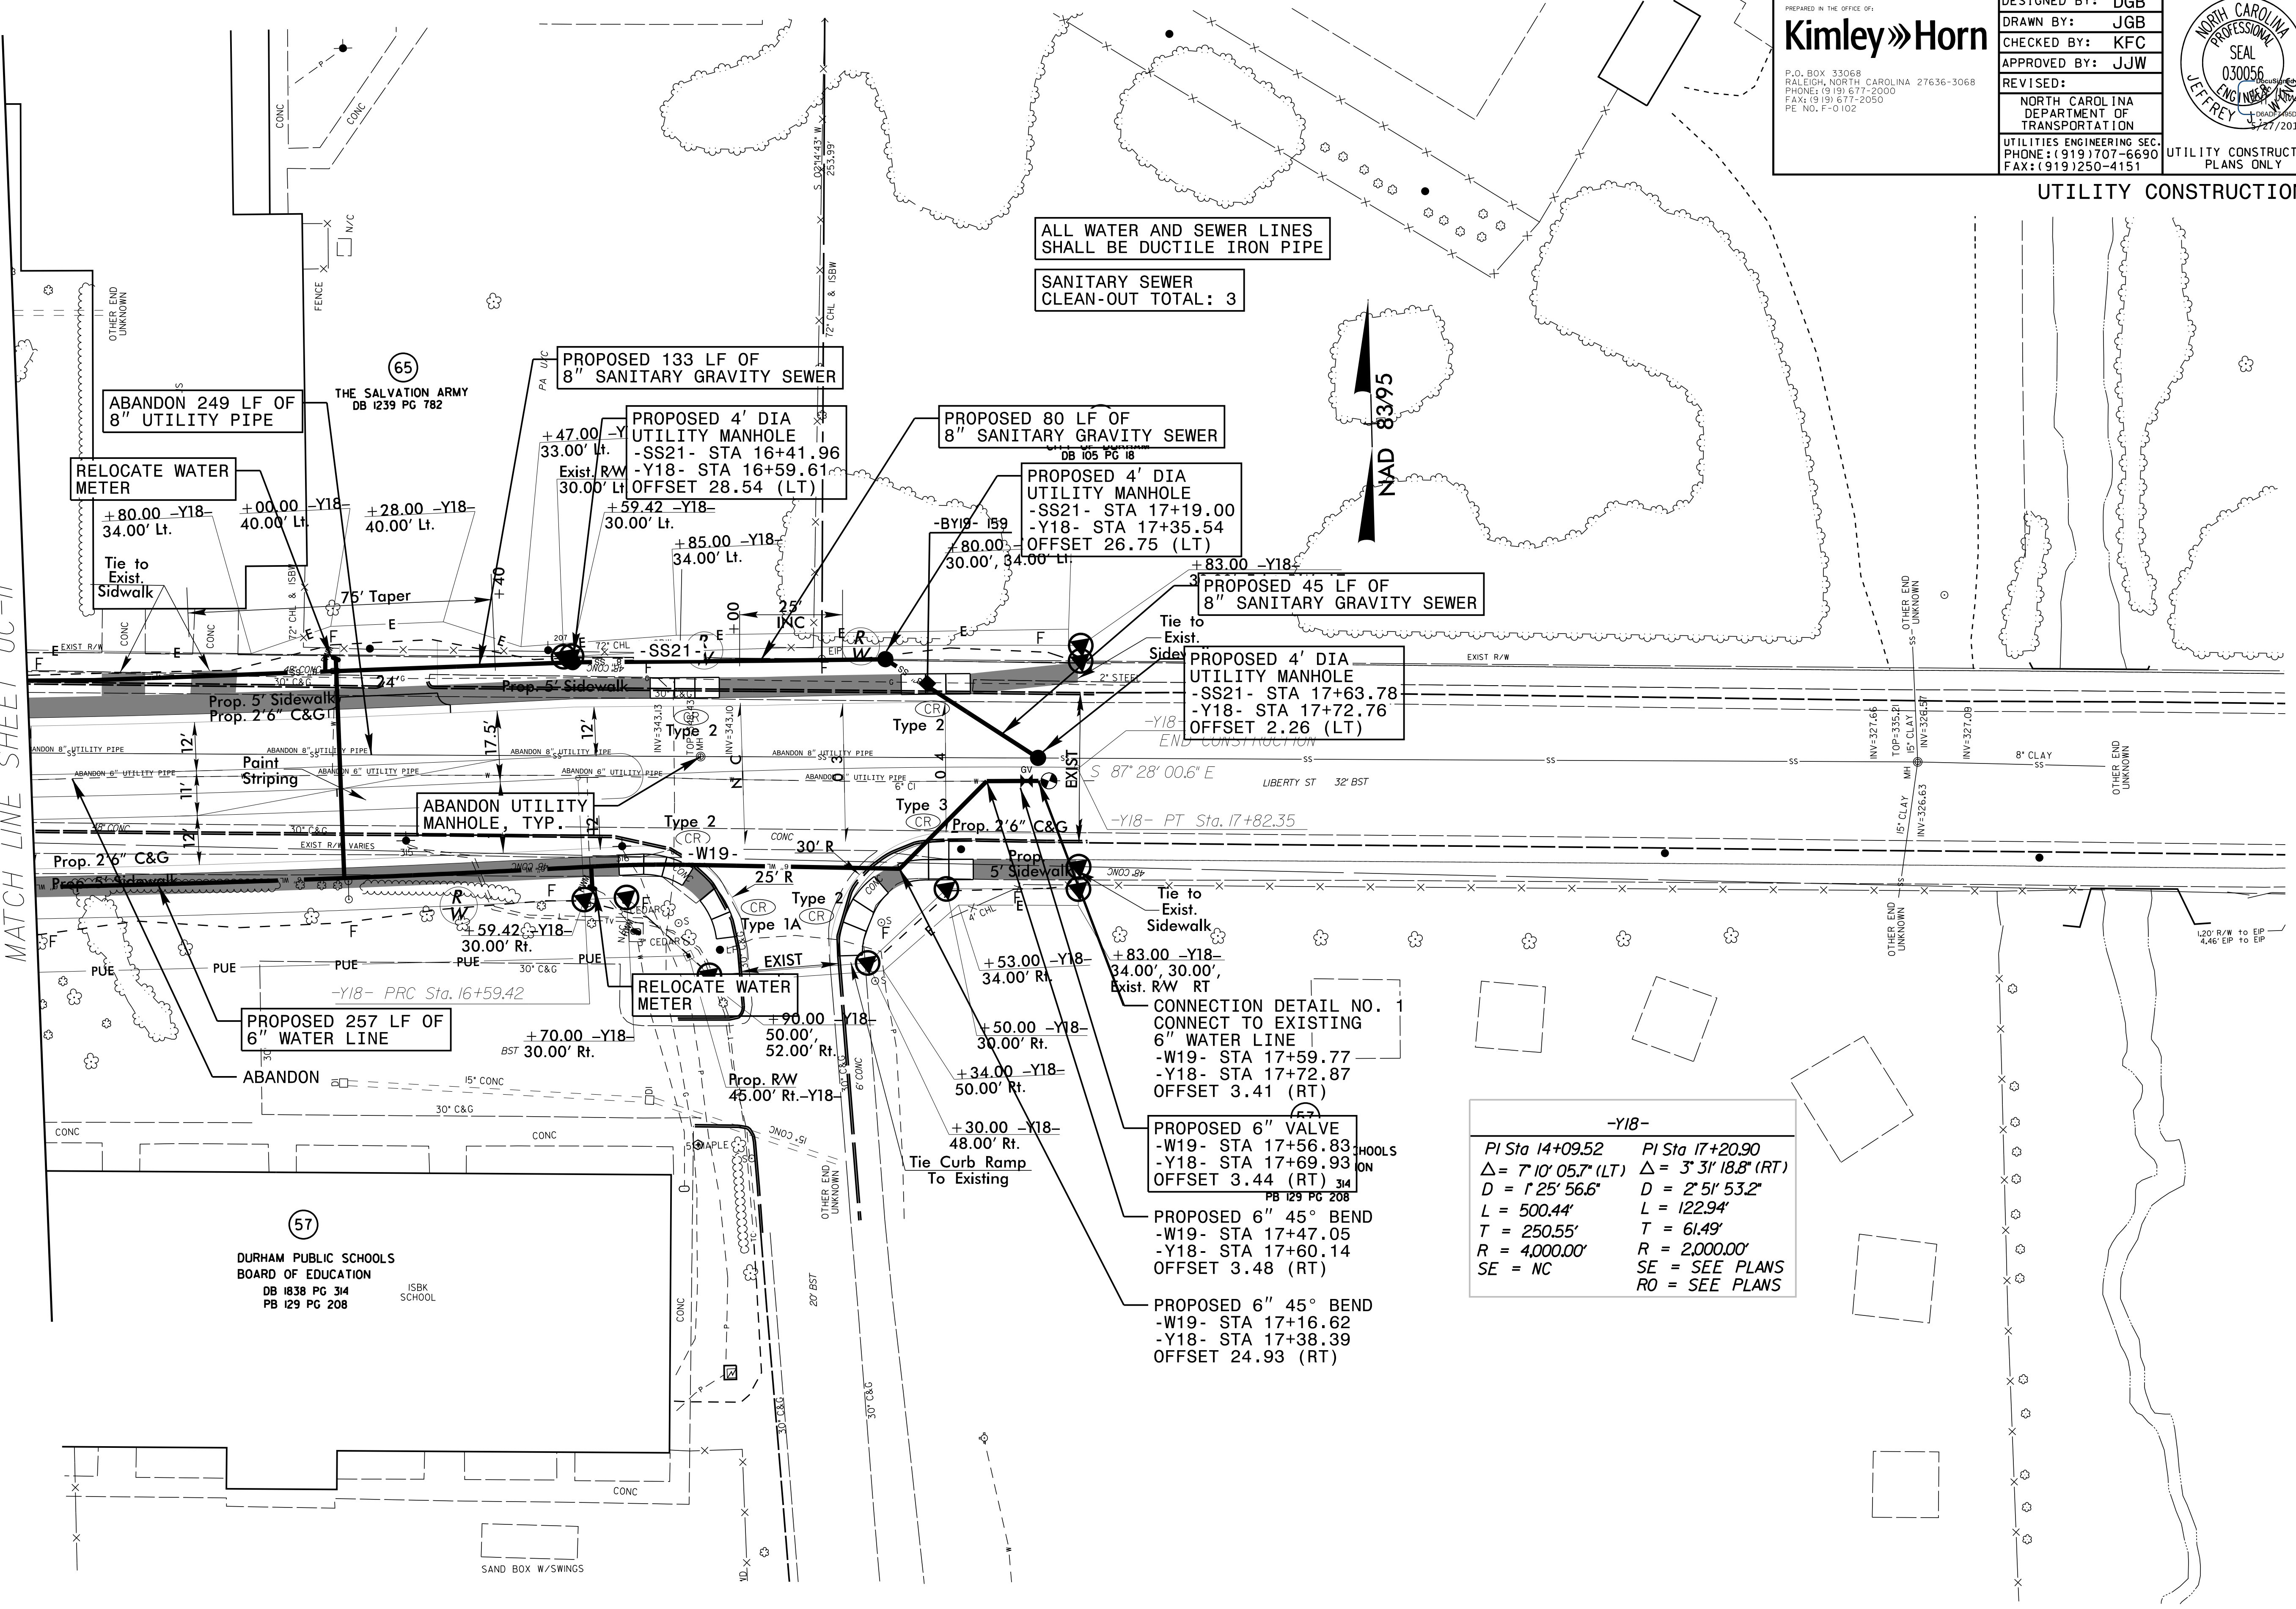

5/14/99